


SITE/SOIL EVALUATION FOR ON-SITE WASTEWATER

FACTORS		PROFILES									
		1	2	3	4	5	6	7	8	9	10
LANDSCAPE POSITION	.1940										
SLOPE (%)	.1940										
HORIZON 1 DEPTH		17-18									
TEXTURE GROUP	.1941(A)(1)	U									
CONSISTENCE	.1941										
STRUCTURE	.1941(A)(2)										
MINERALOGY	.1941(A)(3)										
HORIZON 2 DEPTH		18-20									
TEXTURE GROUP	.1941(A)(1)	SC									
CONSISTENCE	.1941										
STRUCTURE	.1941(A)(2)										
MINERALOGY	.1941(A)(3)										
HORIZON 3 DEPTH		20-26									
TEXTURE GROUP	.1941(A)(1)	SC									
CONSISTENCE	.1941										
STRUCTURE	.1941(A)(2)										
MINERALOGY	.1941(A)(3)										
HORIZON 4 DEPTH											
TEXTURE GROUP	.1941(A)(1)										
CONSISTENCE	.1941										
STRUCTURE	.1941(A)(2)										
MINERALOGY	.1941(A)(3)										
SOIL WETNESS	.1942										
RESTRICTIVE HORIZON	.1944										
SAPROLITE	.1943/.1956										
CLASSIFICATION	.1948										
LONG TERM ACCEPTANCE RANGE	.1955	3									

1/4400

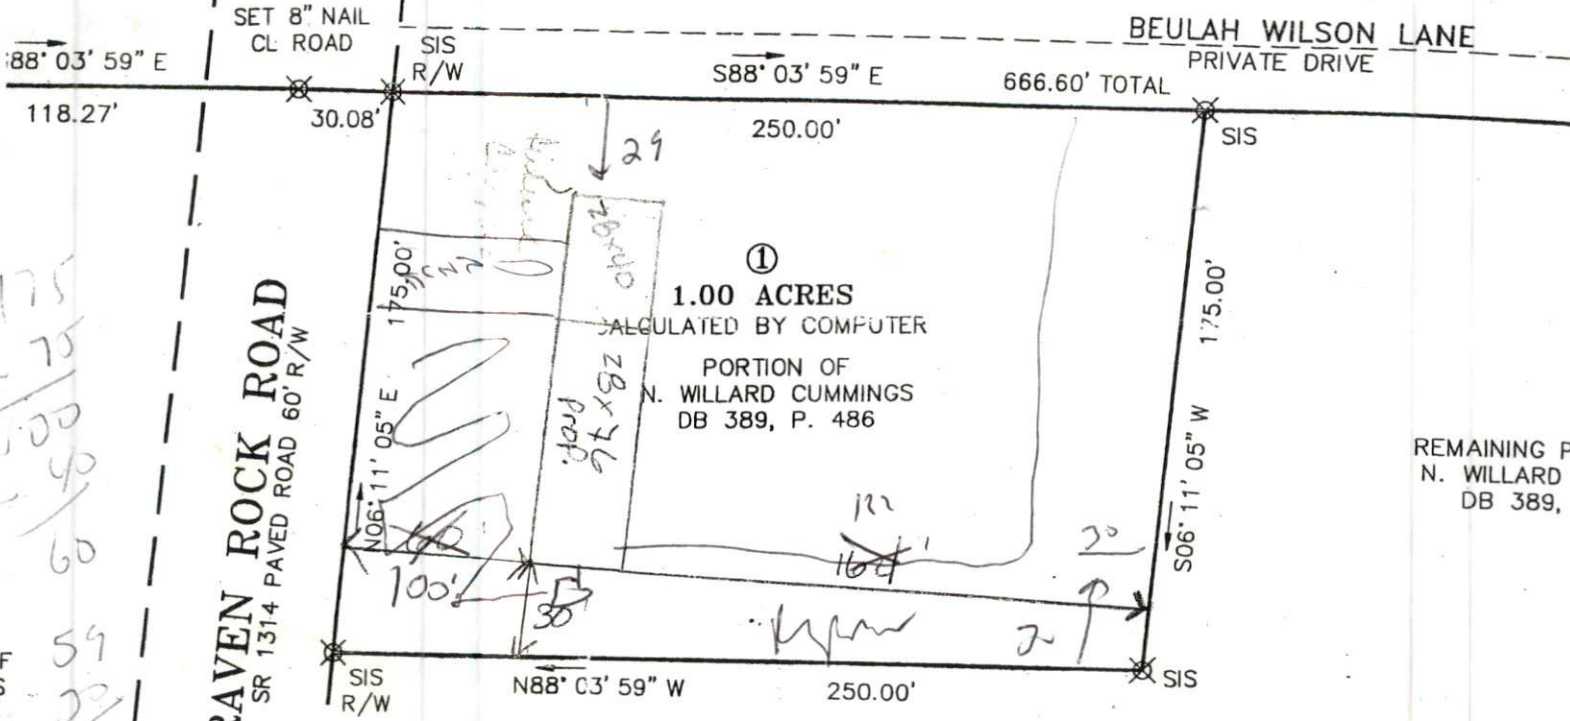

175
- 75
100
- 40
60
59
- 30
29

REMAINING P
N. WILLARD
DB 389,

Required Property Line Setbacks

	Minimum	Actual
Front	35	60
Side	10	30
C	20	
E	25	164
R	10	

REMAINING PORTION OF
N. WILLARD CUMMINGS
DB 389, P. 486

1X400

TO SR 1264
BROWN ROAD
0.74 MILES +/-

PLAN APPROVAL
DISTRICT BA-30 USE dwelling/Carport
BEDROOMS 3
zzmarp2 CBell
Zoning Administrator

25
- 10
150
- 28
122

