

IMPROVEMENT PERMIT

02-54334 Rev

Be it ordained by the Harnett County Board of Health as follows: Section III, Item B. "No Person shall begin construction of any building at which a septic tank system is to be used for disposal of sewage without first obtaining a written permit from the Harnett County Health Department."

Name: (owner) Oakwood Homes  New Installation  Septic Tank
Property Location: SR# 1270  Repairs  Nitrification Line

Subdivision Johnny Farecloth Lot # 4

Tax ID # \_\_\_\_\_ Quadrant # \_\_\_\_\_

Number of Bedrooms Proposed: 4 (28x56) Lot Size: 1.40 Ac

Basement with Plumbing:  Garage:

Water Supply:  Well  Public  Community

Distance From Well: 50 ft.

Following is the minimum specifications for sewage disposal system on above captioned property. Subject to final approval.

Type of system:  Conventional  Other Pump & Conventional

Size of tank: Septic Tank: 1000 gallons Pump Tank: \_\_\_\_\_ gallons


Subsurface Drainage Field No. of ditches 1 exact length of each ditch 640 ft. width of ditches 3 ft. depth of ditches 18 in.

French Drain Required: \_\_\_\_\_ Linear feet

Date: 11-02-02

This permit is subject to revocation if site plans or intended use change.

Signed: [Signature] Environmental Health Specialist

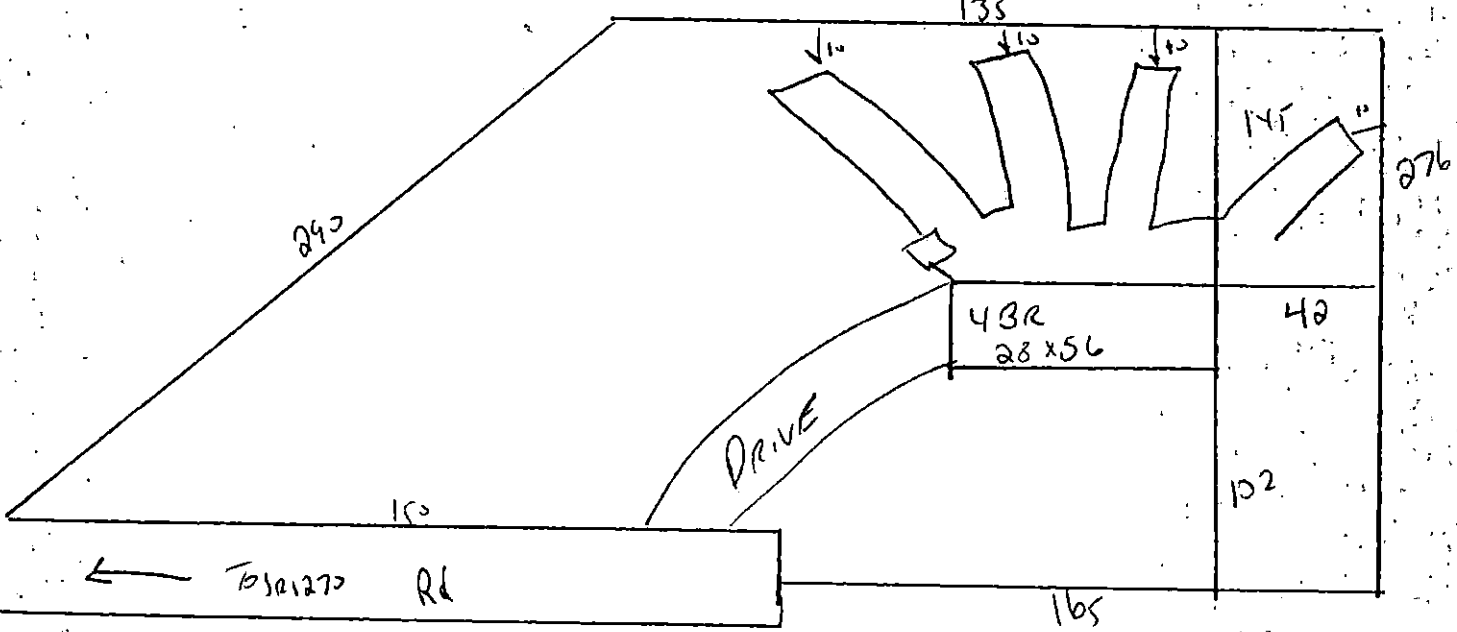

STUB out Plumbing shallow
Maintain All set BACKS
Do not Drive or park on septic system

**HARNETT COUNTY HEALTH DEPARTMENT  
AUTORIZATION TO CONSTRUCT**

Authorization is hereby given to construct a wastewater system to the specifications described by Harnett County Health Department, Improvement Permit # 1979R. This authorization shall be valid for a period not to exceed five (5) years from the date of issuance. This authorization will be invalid if ownership, site plans, or intended use change.

Name: Oakwood Home

Telephone # 774-6529

Address 1270

Property Location SR#

Tony Fancloke

Lot # 4

# Bedrooms Proposed 4 (28x56)

Lot size 1/4 ac

Road Name

**TYPE OF SYSTEM**

New Installation |  Repair |  Septic Tank |  Nitritication Lines

Conventional Other |  Basement |  With Plumbing |  Without Plumbing

Water Supply:  Well |  Public Minimum Well Setback: 50 Ft. Pump Chamber

**NITRIFICATION FIELD SPECIFICATIONS**

Number of fields 1 # of lines per field 1 Length of lines 670 Ft.  
 Width of ditches 3 ft. Depth of ditches 18 inches  
 French Drain: Linear feet required \_\_\_\_\_ Depth of gravel \_\_\_\_\_

No wastewater system shall be covered or placed into use by any person until an inspection by the Harnett County Health Department has determined that the system has been installed according to the conditions of the Improvement Permit and that a valid Operations Permit has been issued.

Signature of Authorized Agent for Harnett County

Date

11-12-07

*[Handwritten Signature]*