


SITE/SOIL EVALUATION FOR ON-SITE WASTEWATER

APPLICANT NAME _____

FACTORS		PROFILES													
		1	2	3	4	5	6	7	8	9	10				
LANDSCAPE POSITION	.1940														
SLOPE (%)	.1940														
HORIZON 1 DEPTH		0-18													
Texture Group	.1941(A)(1)	LS													
Consistence	.1941														
Structure	.1941(A)(2)														
Mineralogy	.1941(A)(3)														
HORIZON 2 DEPTH		18-30													
Texture Group	.1941(A)(1)	SL													
Consistence	.1941														
Structure	.1941(A)(2)														
Mineralogy	.1941(A)(3)														
HORIZON 3 DEPTH		30-26													
Texture Group	.1941(A)(1)	SC													
Consistence	.1941														
Structure	.1941(A)(2)														
Mineralogy	.1941(A)(3)														
HORIZON 4 DEPTH															
Texture Group	.1941(A)(1)														
Consistence	.1941														
Structure	.1941(A)(2)														
Mineralogy	.1941(A)(3)														
SOIL WETNESS	.1942														
RESTRICTIVE HORIZON	.1944														
SAPROLITE	.1943/.1956														
CLASSIFICATION	.1948														
LONG TERM ACCEPTANCE RATE	.1955														

3x80
18"

N/F
MIKE & LINDA
NEWTON

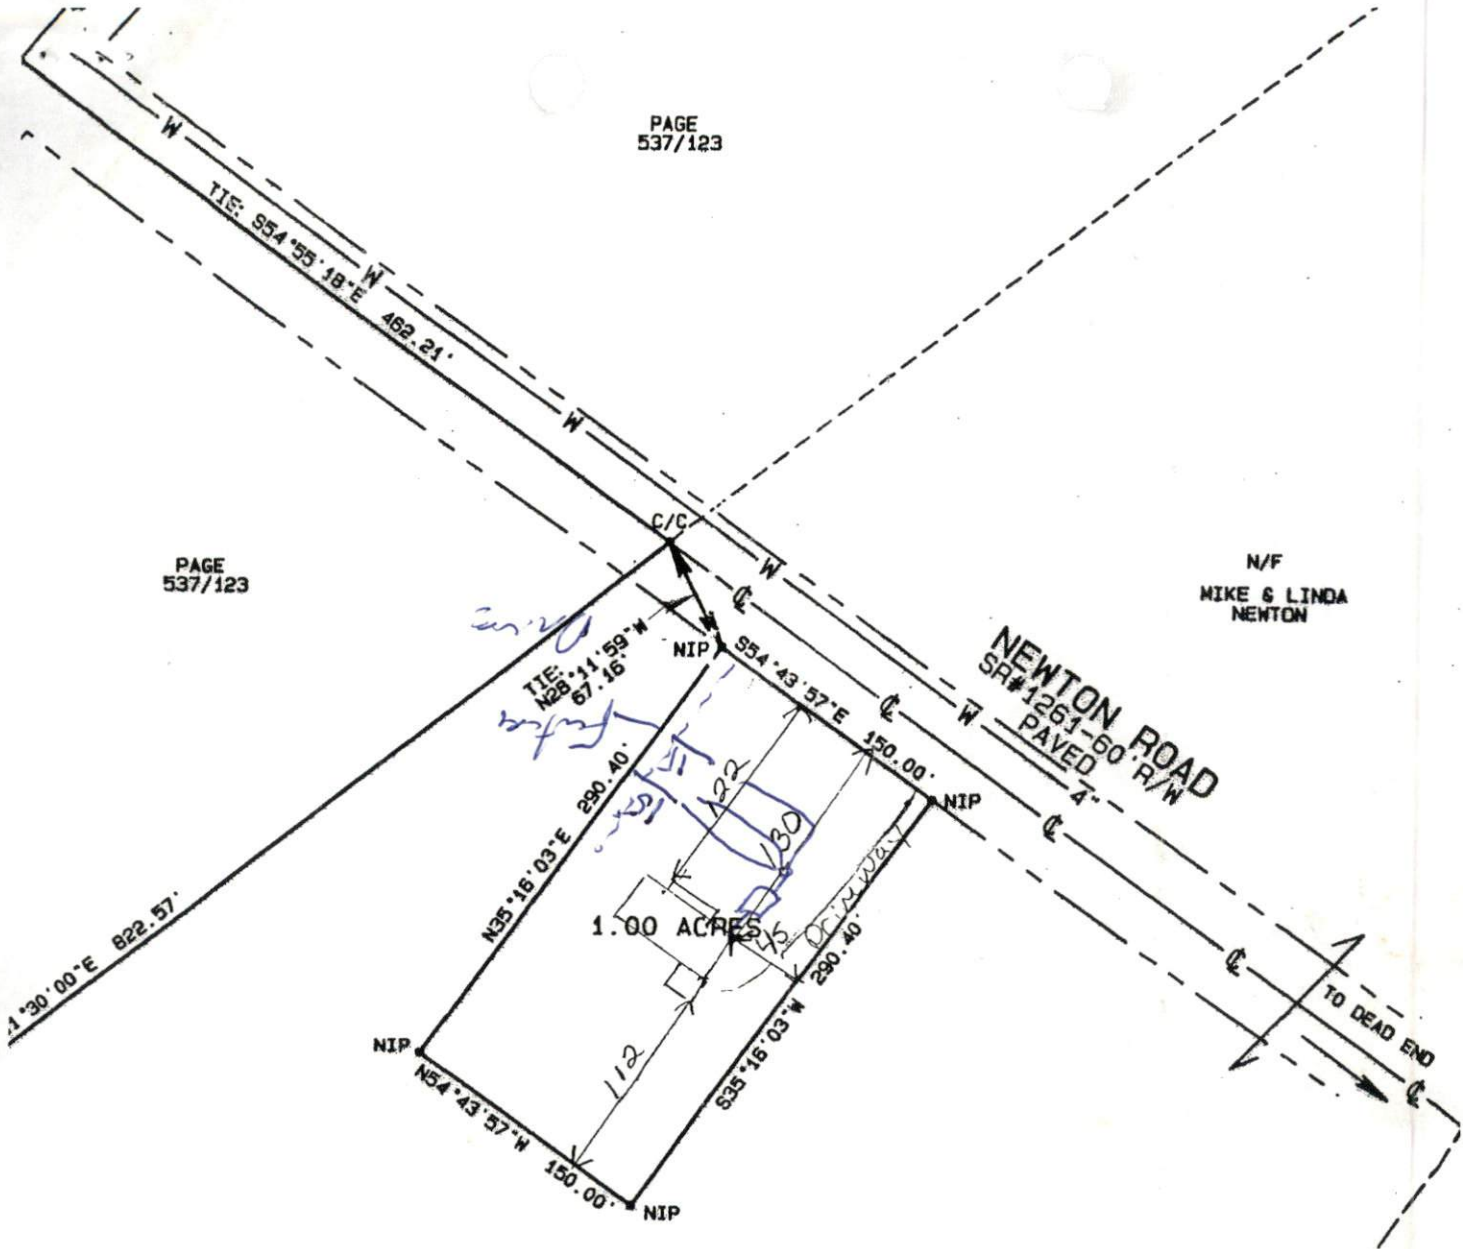

NEWTON
1446/354
48+/- ACRES
REMAINING

SITE PLAN APPROVAL

DISTRICT RA30 USE Modular

#BEDROOMS 2

5-16-03 [Signature]

Date Zoning Administrator

FOR REGISTRA
KIMBERL
HARNET
2003 MAY
BK:2003 PG
INSTRUME