

HTE# 06-S-14527

IMPROVEMENT PERMIT 22890

Be it ordained by the Harnett County Board of Health as follows: Section III, Item B. "No person shall begin construction of any building at which a septic tank system is to be used for disposal of sewage without first obtaining a written permit from the Harnett County Health Department."

Name: (owner) AMON Barefoot New Installation Septic Tank Repair
 Property Location: SR# 1808 JONES BORO Nitrification Line Expansion
 Subdivision _____ Lot # _____
 Tax ID# _____ Quadrant # _____
 Number of Bedrooms Proposed: 3 BRN 360 GPD Lot Size: 2.70

Basement with Plumbing: Garage:
 Water Supply: Well Public Community
 Distance From Well: 50' ft.

Following is the minimum specifications for sewage disposal system on above captioned property. Subject to final approval.

Type of system: Conventional Other _____

Size of tank: Septic Tank: 1000 gallons Pump Tank: _____ gallons


Subsurface No. of exact length width of depth of
 Drainage Field ditches 3 ft. of each ditch 100 ft. ditches 3 ft. ditches 24 in.

French Drain Required: - Linear feet

Date: 4-21-06
 PERMIT EXPIRES 5 YEARS FROM ABOVE DATE

This permit is subject to revocation if site plans or intended use change.

Signed James E. Marshall
 Environmental Health Specialist

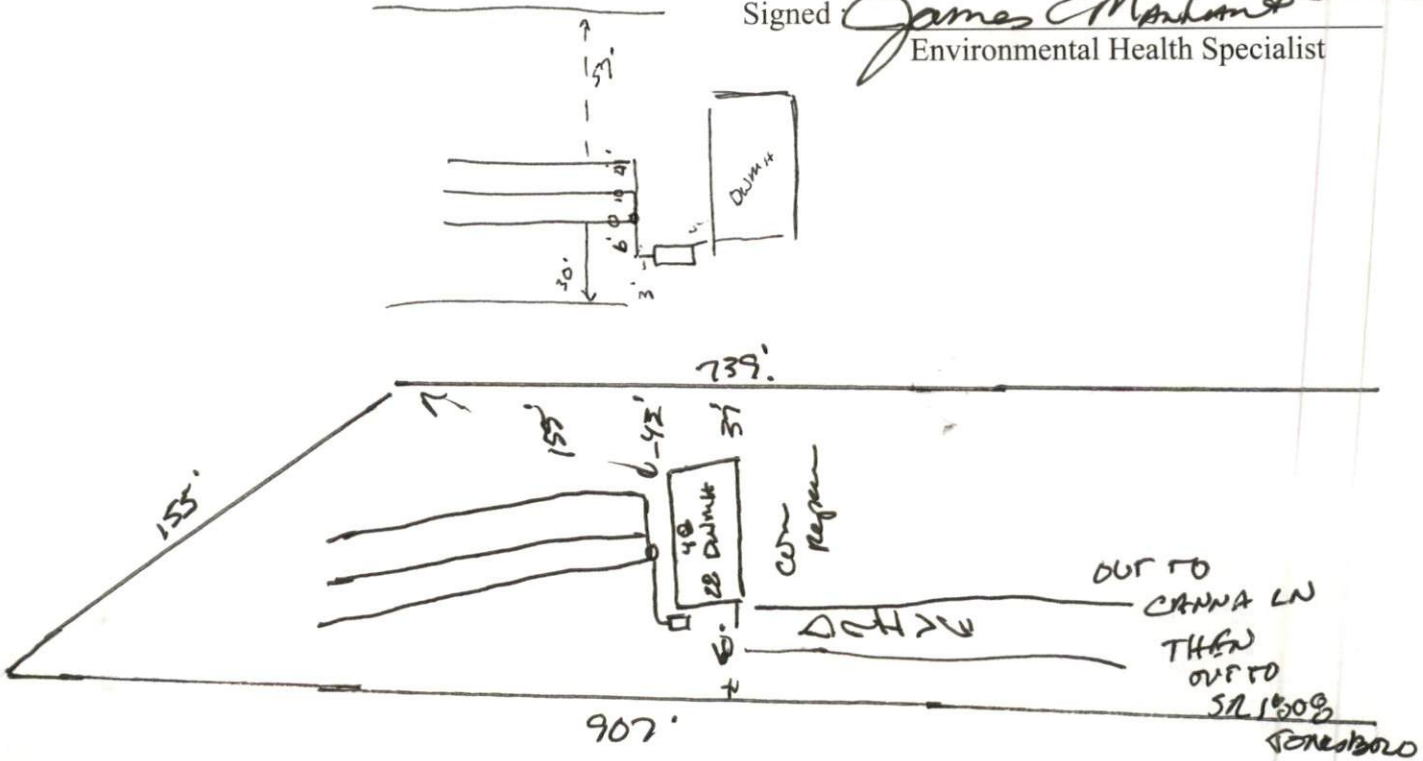

HARNETT COUNTY DEPARTMENT OF PUBLIC HEALTH AUTHORIZATION TO CONSTRUCT

Authorization is hereby given to construct a wastewater system to the specifications described by Harnett County Department of Public Health, Improvement Permit # 22890. This authorization shall be valid for a period not to exceed five (5) years from the date of issuance. *This authorization will be invalid if ownership, site plans, or intended use change.*

ARON Banefoot 510 892-3644
Name Telephone #

142 CRAWA LN DUNN N.C. 28334
Address

1808 JONESBORO
Property Location SR# Road Name

Subdivision _____ Lot # _____ # Bedrooms Proposed 30m 3606PD Lot Size 2.70

TYPE OF SYSTEM

New Installation Repair Septic Tank Nitrification Lines

Conventional Other _____

Basement With Plumbing Without Plumbing

Water Supply: Well Public Water Supply Minimum Well Setback: 50 Ft.

Septic Tank 1000 gal Pump Chamber _____ gal

NITRIFICATION FIELD SPECIFICATIONS

Number of fields 2 # of lines per field 3 Length of lines 100 Ft.

Width of ditches 3 ft. Depth of ditches 24" max inches

French Drain: Linear feet required - Depth of gravel -

No wastewater system shall be covered or placed into use by any person until an inspection by the Harnett County Health Department has determined that the system has been installed according to the conditions of the Improvement Permit and that a valid Operations Permit has been issued.

James E. M... ..
Signature of Authorized Agent for Harnett County

4-21-06
Date