


COMMENTS: _____

LANDSCAPE POSITIONS	GROUP	TEXTURES	1955 LTAR	CONSISTENCE MOIST	WBT
R-RIDGE S-SHOULDER SLOPE L-LINEAR SLOPE FS-FOOT SLOPE N-NOSE SLOPE H-HEAD SLOPE CC-CONCLAVE SLOPE CV-CONVEX SLOPE T-TERRACE FP-FLOOD PLAN	I	S-SAND LS-LOAMY SAND	1.2 - 0.8	VFR-VERY FRIABLE FR-FRIABLE	NS-NON-STICKY SS-SLIGHTY STICKY
	II	SL-SANDY LOAM L-LOAM	0.8 - 0.6	FI-FIRM VFI-VERY FIRM EFI-EXTREMELY FIRM	S-STICKY VS-VERY STICKY NP-NON-PLASTIC SP-SLIGHTLY STICKY
	III	SI-SILT SIL-SILT LOAM CL-CLAY LOAM SCL-SANDY CLAY LOAM	0.6 - 0.3		P-PLASTIC VP-VERY PLASTIC
	IV	SIC-SILTY CLAY C-CLAY SC-SANDY CLAY	0.4 - 0.1		

- STRUCTURE**
 SQ-SINGLE GRAIN
 M-MASSIVE
 CR-CRUMB
 GR-GRANULAR
 SBK-SUBANGULAR BLOCKY
 ABK-ANGULAR BLOCKY
 PL-FLATY
 PR-PRISMATIC

- MINERALOGY**
 SLIGHTLY EXPANSIVE
 EXPANSIVE

Show profile locations and other site features (dimensions, references or benchmark, and North)

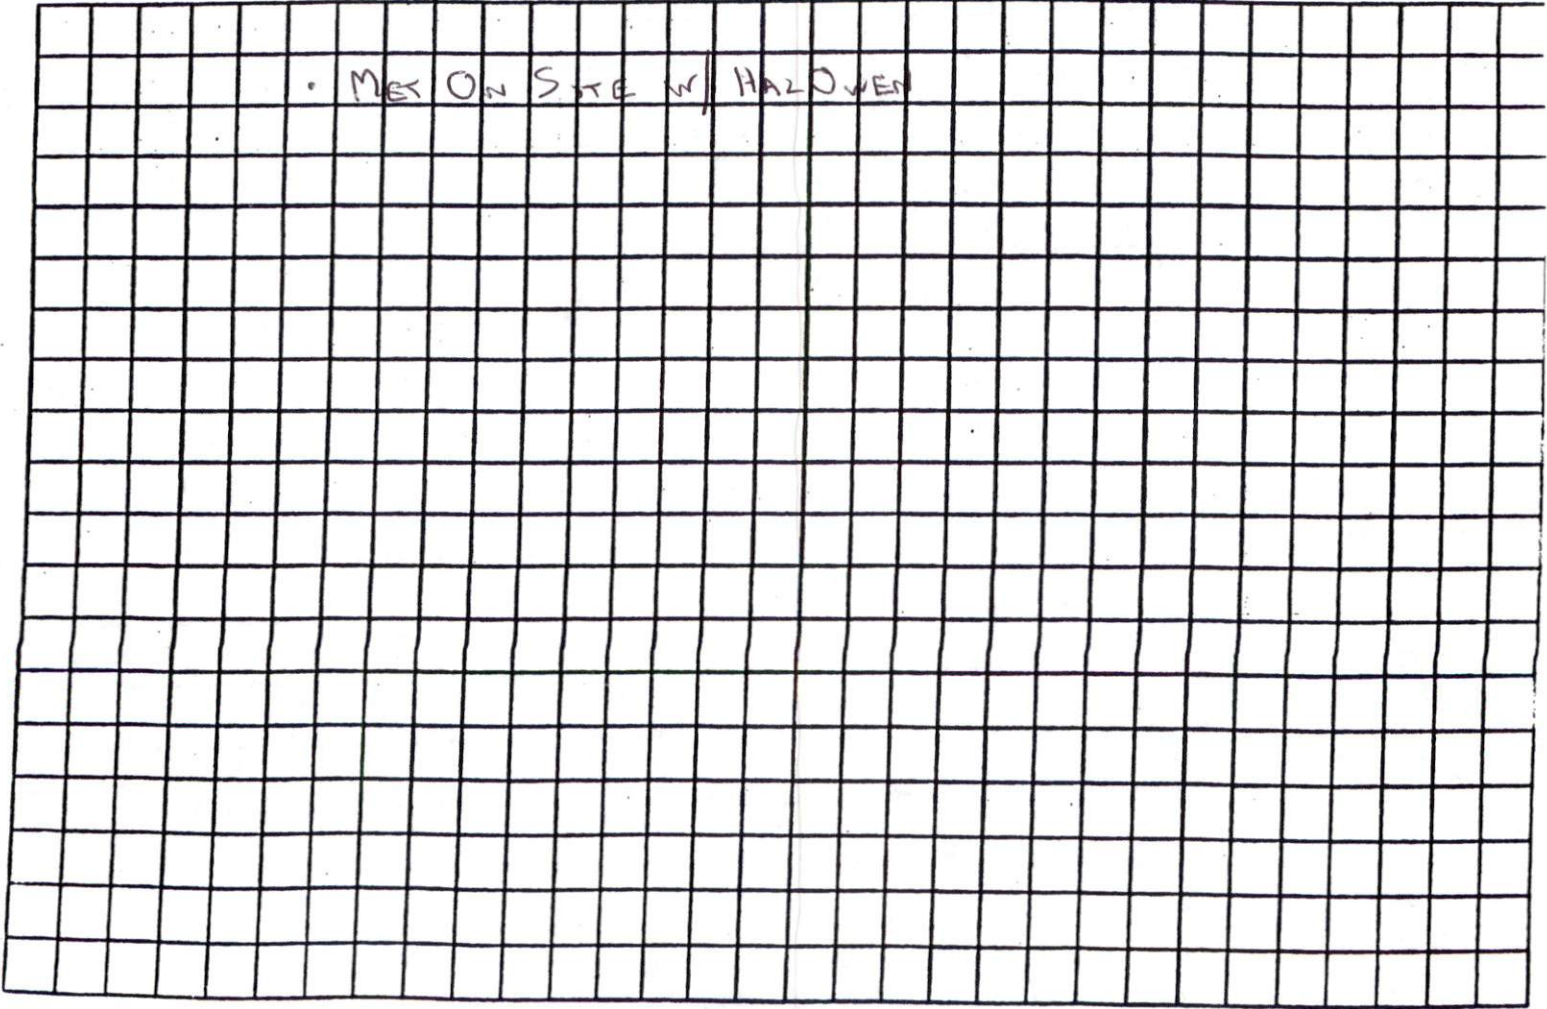

PEARLIE CAMPBELL
DB 2010, PG 582
MAP NO. 2004-1024

'SWEET RASPBERRY LN. PVT.'

1

3.81 AC. TOTAL
1.12 AC. RW
2.89 AC. NET

230.00

DOROTHY MORRIS
DB 1376, PG 396
MAP NO. 99-227

BERLIN GERMAN McDOUGALD
DB 1376, PG 396
MAP NO. 99-227

MICHELLE McDOUGALD
DB 1040, PG 244
P.C.E, SLIDE - 50-A

JAMES E. GAINEY

NCSR # 1250 - TIM CURRIN RD. - 60' RW

NORTH REFERENCE 2011-41

SITE PLAN APPROVAL

DISTRICT RA30 USE SMU

#BEDROOMS 4

4-11-11
ADMINISTRATOR

PRELIMINARY PLAT
NOT FOR RECORDATION
CONVEYANCES OR SALES

PROPOSED PLOT PLAN

SITE	SURVEY FOR:		WILLIAM T. LUCAS, JUDY B. LUCAS AND JEFFREY K. LUCAS		BENNETT SURVEYS, INC. 1662 CLARK RD., LILLINGTON, N.C. 27546 (910) 893-5252		C-1080	
	TOWNSHIP	UPPER LITTLE RIVER	COUNTY	HARNETT	SCALE: 1" = 100'	SURVEYED BY:	JRM	FIELD BOOK
STATE:	NORTH CAROLINA		DATE:	FEBRUARY 8, 2011	DRAWN BY:	MRB	DRAWING NO.	
ZONED	RA-30	WATERSHED DISTRICT	N/A	TAX PARCEL ID#	120229 0061	CHECKED & CLOSURE BY:	MRB	105208
PC.E, SLIDE	50-A			PHI #	0629-48-1014.000			