

HTE# 12-5-29583

PERMIT # 22032

Harnett County Department of Public Health

Operation Permit

22451

New Installation Septic Tank Nitrification Line Repair Expansion

PROPERTY LOCATION: SR1544 GUY RD

Name: (owner) Troy + Dawn Meyer SUBDIVISION _____ LOT # C

System Installer: OTIS SMITH Registration # _____


Basement with plumbing: Garage Number of Bedrooms 3

Type of Water Supply: Community Public Well Distance from well _____ feet

System Type: 25% Reduced System Type B (2000) Type I* and VI Systems expire in 5 years.

(In accordance with Table V a) Owner must contact Health Department 6 months prior to expiration for permit renewal.

This system has been installed in compliance with applicable North Carolina General Statutes, Rules for Sewage Treatment and Disposal, and all conditions of the Improvement Permit and Construction Authorization.

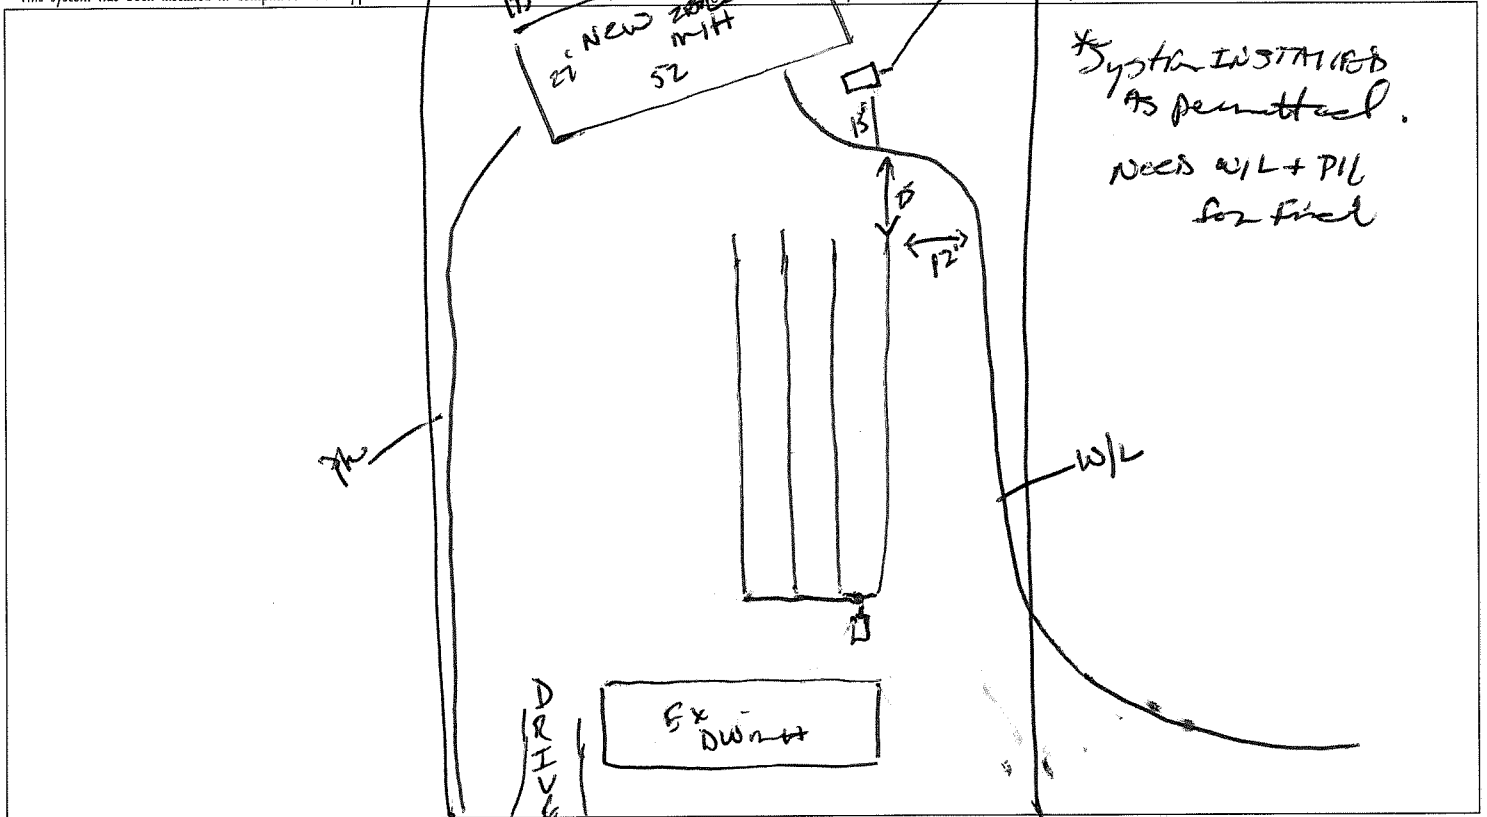

PERMIT CONDITIONS:

- I. Performance: System shall perform in accordance with Rule .1961.
- II. Monitoring: As required by Rule .1961.
- III. Maintenance: As required by Rule .1961. Other: _____
Subsurface system operator required? Yes No
If yes, see attached sheet for additional operation conditions, maintenance and reporting.
- IV. Operation: _____
- V. Other: _____

D-Box Pump Alarm H2O Line PWR Line

Following are the specifications for the sewage disposal system on the above captioned property.

Type of system: Conventional Other 25% Reduced System Septic Tank: 1000 gallons Pump Tank: _____ gallons

Subsurface No. of exact length width of depth of

Drainage Field ditches 2 of each ditch 100 feet ditches 3 feet ditches 28-1/8 inches

French Drain Required: _____ Linear feet

Authorized State Agent James E. Mah Date 10-8-12