

HTE# 12-5-30132 R

Harnett County Department of Public Health

Improvement Permit

27228

A building permit cannot be issued with only an Improvement Permit

ISSUED TO: STANLEY COTTEN PROPERTY LOCATION: 521406 Fletcher Fork RD
 SUBDIVISION _____ LOT # _____
 NEW REPAIR EXPANSION Site Improvements required prior to Construction Authorization Issuance:
 Type of Structure: DWMT
 Proposed Wastewater System Type: 25% REDUCTION
 Projected Daily Flow: 360 GPD
 Number of bedrooms: 3 Number of Occupants: 6 max
 Basement Yes No
 Pump Required: Yes No May be required based on final location and elevations of facilities
 Type of Water Supply: Community Public Well Distance from well 100' feet Permit valid for: Five years
 No expiration
 Permit conditions: Contractor to meet on site prior to install

Authorized State Agent: James E. Monahan Date: 12-12-12 SEE ATTACHED SITE SKETCH
 The issuance of this permit by the Health Department in no way guarantees the issuance of other permits. The permit holder is responsible for checking with appropriate governing bodies in meeting their requirements. This site is subject to revocation if the site plan, plat, or the intended use changes. The Improvement Permit shall not be affected by a change in ownership of the site. This permit is subject to compliance with the provisions of the Laws and Rules for Sewage Treatment and Disposal and to conditions of this permit.

Construction Authorization

(Required for Building Permit)

The construction and installation requirements of Rules .1950, .1952, .1954, .1955, .1956, .1957, .1958, and .1959 are incorporated by references into this permit and shall be met. Systems shall be installed in accordance with the attached system layout.

ISSUED TO: STANLEY COTTEN PROPERTY LOCATION: 521406 Fletcher Fork RD
 SUBDIVISION _____ LOT # _____
 Facility Type: DWMT New Expansion Repair
 Basement? Yes No Basement Fixtures? Yes No
 Type of Wastewater System** 25% REDUCTION system (Initial) Wastewater Flow: 360 GPD
 (See note below, if applicable
25% REDUCTION / LPP (Repair)
 Installation Requirements/Conditions
 Septic Tank Size 1000 gallons Number of trenches 5
 Pump Tank Size _____ gallons Exact length of each trench 80 feet Trench Spacing: 9 Feet on Center
 Trenches shall be installed on contour at a Soil Cover: 6 inches
 Maximum Trench Depth of: 22-7/8 inches (Maximum soil cover shall not exceed
 (Trench bottoms shall be level to +1/4" 36" above the trench bottom)
 in all directions)
 Pump Requirements: _____ ft. TDH vs. _____ GPM Aggregate Depth: 6 inches below pipe
2 inches above pipe
 Conditions: Contractor to meet on site prior to install 12 inches total

**WATER LINES (INCLUDING IRRIGATION) MUST BE 10FT. FROM ANY PART OF SEPTIC SYSTEM OR REPAIR AREA.
NO UTILITIES ALLOWED IN INITIAL OR REPAIR DRAIN FIELD AREA.**

**If applicable: I understand the system type specified is different from the type specified on the application. I accept the specifications of this permit.

Owner/Legal Representative Signature: _____ Date: _____
 This Construction Authorization is subject to revocation if the site plan, plat, or the intended use changes. The Construction Authorization shall not be transferred when there is a change in ownership of the site. This Construction Authorization is subject to compliance with the provisions of the Laws and Rules for Sewage Treatment and Disposal and to the conditions of this permit. SEE ATTACHED SITE SKETCH

Authorized State Agent: James E. Monahan Date: 12-12-12
 Construction Authorization Expiration Date: 12-12-17

HTE# 12-5-3013212

Permit # 27228

Harnett County Department of Public Health Site Sketch

ISSUED TO: STANLEY Cotten

PROPERTY LOCATOR: SR 1406 Fletcher Tutor RD


SUBDIVISION _____

LOT # _____

Authorized State Agent

James E. Markham

Date: 12-12-12

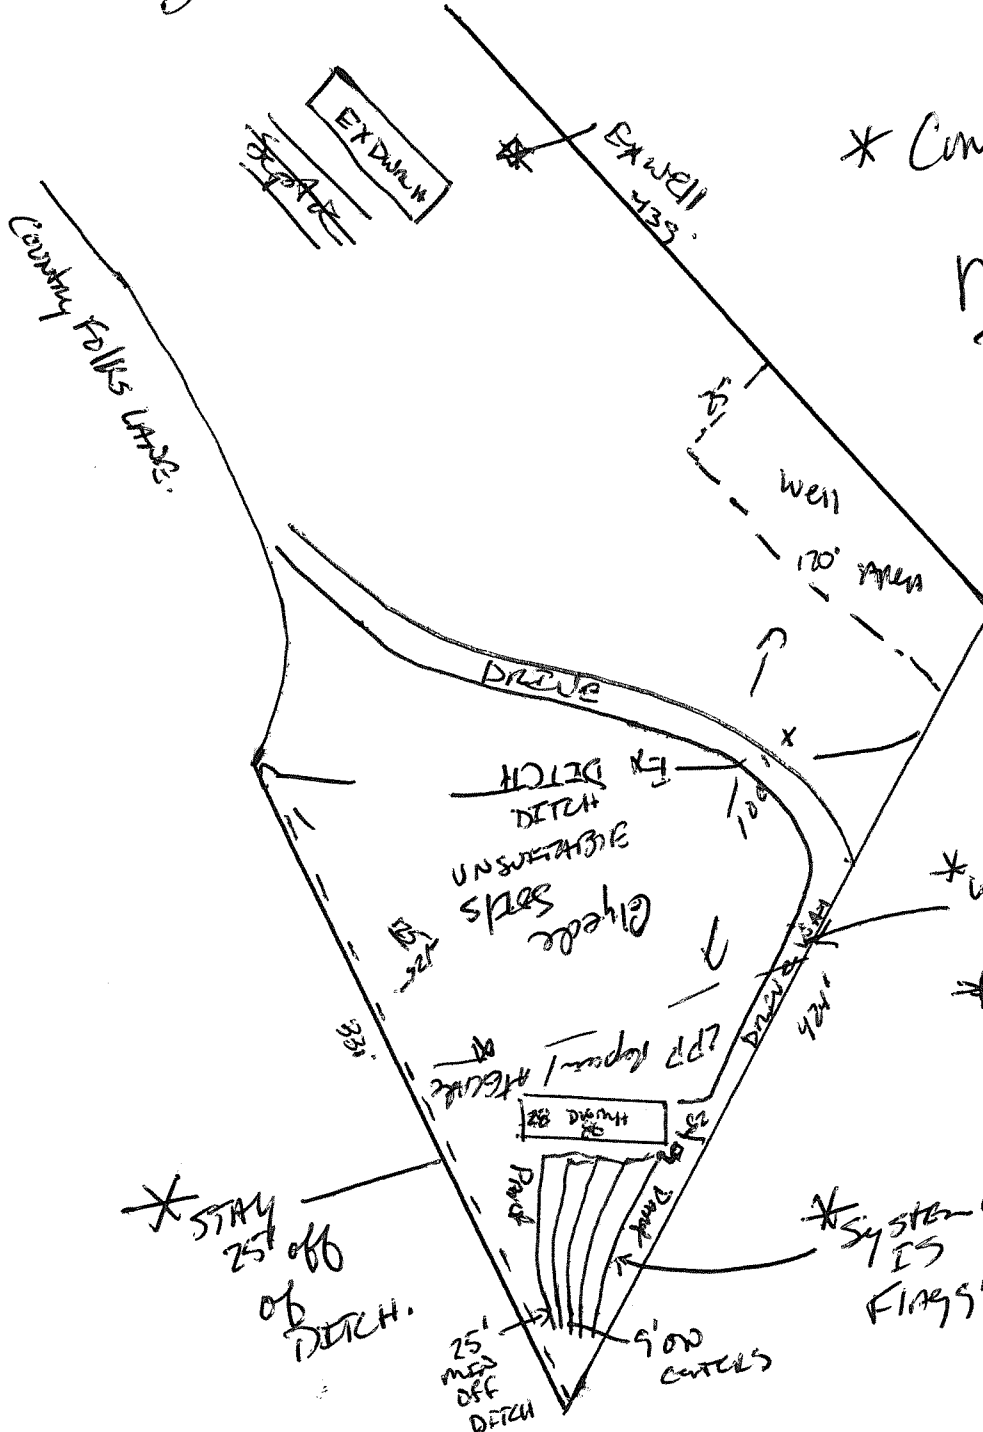

* Contractor to MEET ON SITE Prior to INSTALL.

* WATERLINE + Power Line TO BE NEXT TO PROPERTY LINE

* AS DISCUSSED WITH OWNER.

* STAY 25' off of DITCH.

* System layout IS FLAGGED.

25' MED OFF DITCH
9' OD CUTS