

HTE# 13-5-30611

Harnett County Department of Public Health

PERMIT # 27248

Operation Permit

22495

New Installation Septic Tank Nitrification Line Repair Expansion

PROPERTY LOCATION: 321554 JOHNSON RD

Name: (owner) Louis + Kelley Altorex SUBDIVISION _____ LOT # 1

System Installer: Michael Wecker Registration # _____

Basement with plumbing: Garage Number of Bedrooms 3


Type of Water Supply: Community Public Well Distance from well _____ feet

System Type: 3500 GPD 200 System Type III 36000 Types V and VI Systems expire in 5 years.

(In accordance with Table V a)

Owner must contact Health Department 6 months prior to expiration for permit renewal.

This system has been installed in compliance with applicable North Carolina General Statutes, Rules for Sewage Treatment and Disposal, and all conditions of the Improvement Permit and Construction Authorization.

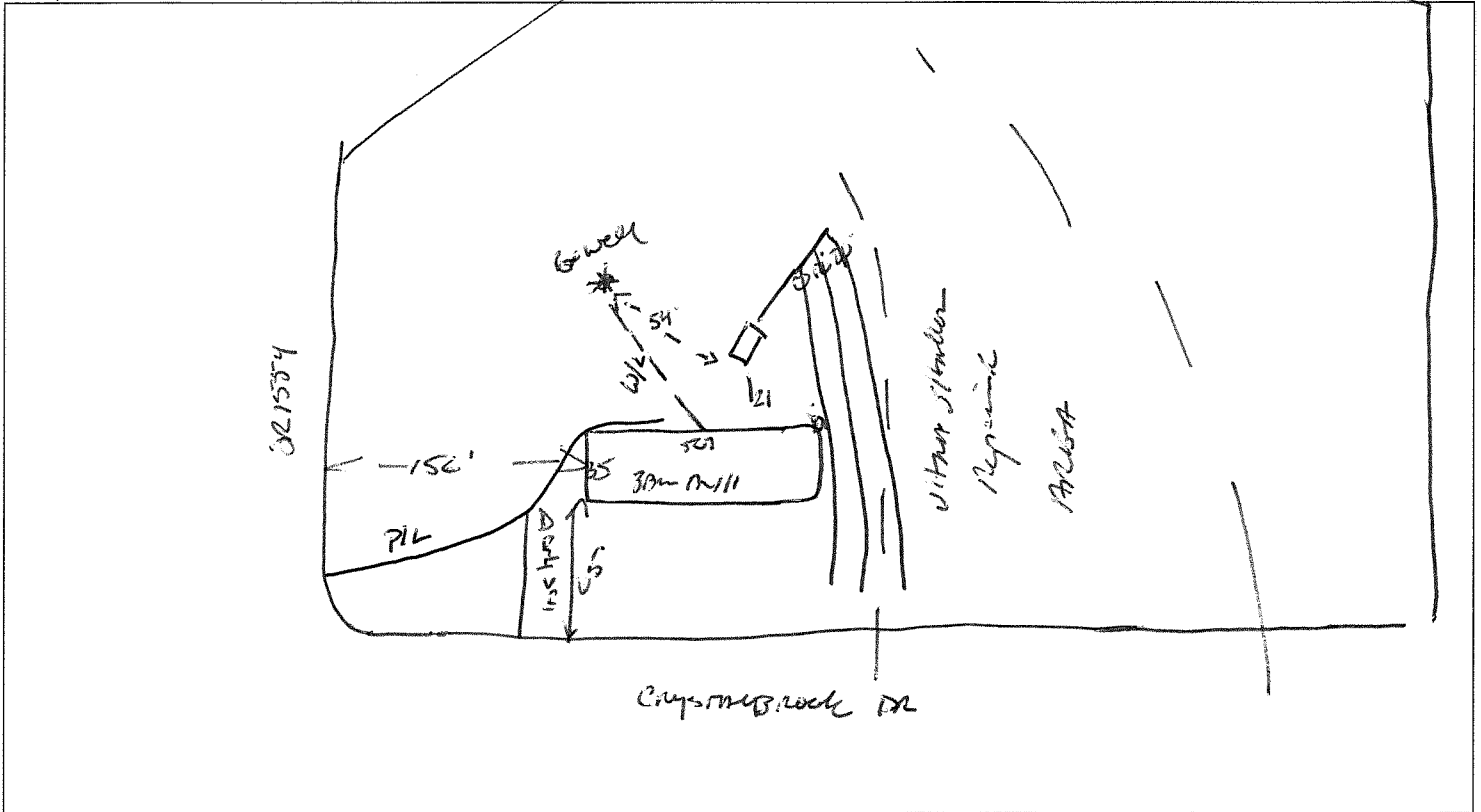

PERMIT CONDITIONS:

- I. Performance: System shall perform in accordance with Rule .1961.
- II. Monitoring: As required by Rule .1961.
- III. Maintenance: As required by Rule .1961. Other: _____
Subsurface system operator required? Yes No
If yes, see attached sheet for additional operation conditions, maintenance and reporting.
- IV. Operation: _____
- V. Other: _____

D-Box Pump Alarm H2O Line PWR Line

Following are the specifications for the sewage disposal system on the above captioned property.

Type of system: Conventional Other 3500 GPD 200 System Septic Tank: 1000 gallons Pump Tank: _____ gallons
 Subsurface Drainage Field No. of ditches 3 exact length of each ditch 100 feet width of ditches 3 feet depth of ditches 24 inches
 French Drain Required: _____ Linear feet

Authorized State Agent [Signature] Date 3-15-13