

HTE# 14-5-33485

Har... County Department of Public Health

23366

PERMIT # 28060

Operation Permit

New Installation Septic Tank Nitrification Line Repair Expansion

PROPERTY LOCATION: 22171 Brinkley Rd

Name: (owner) Shawna Shtazar Denton SUBDIVISION _____ LOT # _____

System Installer: Charles Bamborn Registration # _____


Basement with plumbing: Garage Number of Bedrooms 3

Type of Water Supply: Community Public Well Distance from well 100 feet

System Type: 25% Reduction System Type III G (2Lay) Types V and VI Systems expire in 5 years.

(In accordance with Table V a) Per Owner must contact Health Department 6 months prior to expiration for permit renewal.

This system has been installed in compliance with applicable North Carolina General Statutes, Rules for Sewage Treatment and Disposal, and all conditions of the Improvement Permit and Construction Authorization.

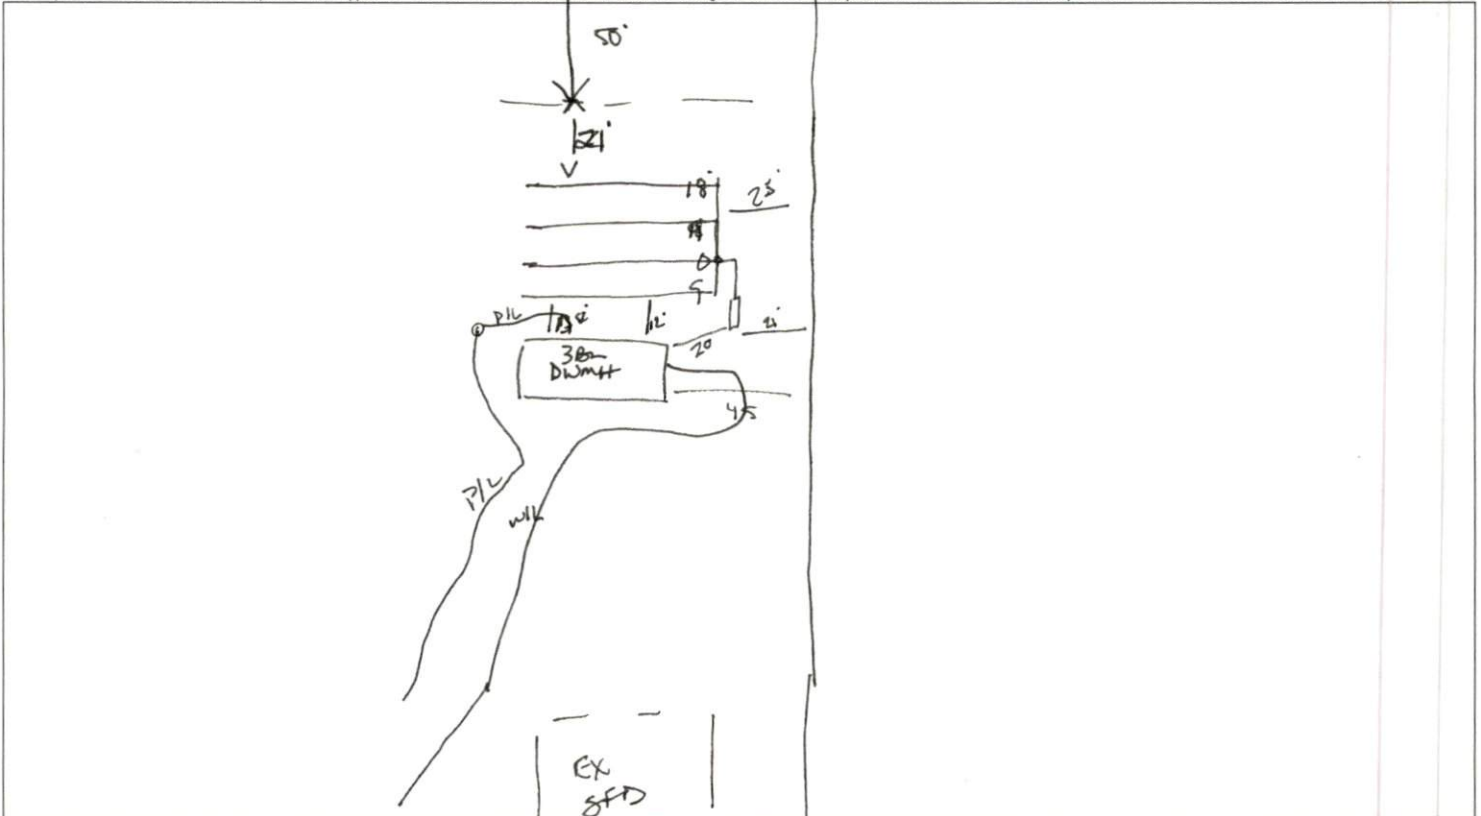

PERMIT CONDITIONS:

I. Performance: System shall perform in accordance with Rule .1961.

II. Monitoring: As required by Rule .1961.

III. Maintenance: As required by Rule .1961. Other: _____
Subsurface system operator required? Yes No on 1711 Brinkley
If yes, see attached sheet for additional operation conditions, maintenance and reporting.

IV. Operation: _____

V. Other: _____

D-Box Pump Alarm H2O Line PWR Line

Following are the specifications for the sewage disposal system on the above captioned property.

Type of system: Conventional Other 25% Reduction Septic Tank: 1000 gallons Pump Tank: _____ gallons

Subsurface Drainage Field No. of ditches 4 exact length of each ditch 60 feet width of ditches 3 feet depth of ditches 24-18 inches

French Drain Required: _____ Linear feet

Authorized State Agent James E. Mashburn

Date 10-10-14