



COMMENTS: \_\_\_\_\_

<u>LANDSCAPE POSITIONS</u>	<u>GROUP</u>	<u>TEXTURES</u>	<u>.1955 LTAR</u>	<u>CONSISTENCE MOIST</u>	<u>WET</u>
R-RIDGE	I	S-SAND	1.2 - 0.8	VFR-VERY FRIABLE FR-FRIABLE FI-FIRM VFI-VERY FIRM EFI-EXTREMELY FIRM	NS-NON-STICKY SS-SLIGHTLY STICKY S-STICKY VS-VERY STICKY NP-NON-PLASTIC SP-SLIGHTLY STICKY P-PLASTIC VP-VERY PLASTIC
S-SHOULDER SLOPE		LS-LOAMY SAND			
L-LINEAR SLOPE	II	SL-SANDY LOAM	0.8 - 0.6		
FS-FOOT SLOPE		L-LOAM			
N-NOSE SLOPE	III	SI-SILT	0.6 - 0.3		
H-HEAD SLOPE		SIL-SILT LOAM			
CC-CONCLAVE SLOPE		CL-CLAY LOAM			
CV-CONVEX SLOPE		SCL-SANDY CLAY LOAM			
T-TERRACE	IV	SIC-SILTY CLAY	0.4 - 0.1		
FP-FLOOD PLAN		C-CLAY SC-SANDY CLAY			


STRUCTURE

- SG-SINGLE GRAIN
- M- MASSIVE
- CR-CRUMB
- GR-GRANULAR
- SBK-SUBANGULAR BLOCKY
- ABK-ANGULAR BLOCKY
- PL-PLATY
- PR-PRISMATIC

MINERALOGY

- SLIGHTLY EXPANSIVE
- EXPANSIVE

Show profile locations and other site features (dimensions, references or benchmark, and North)

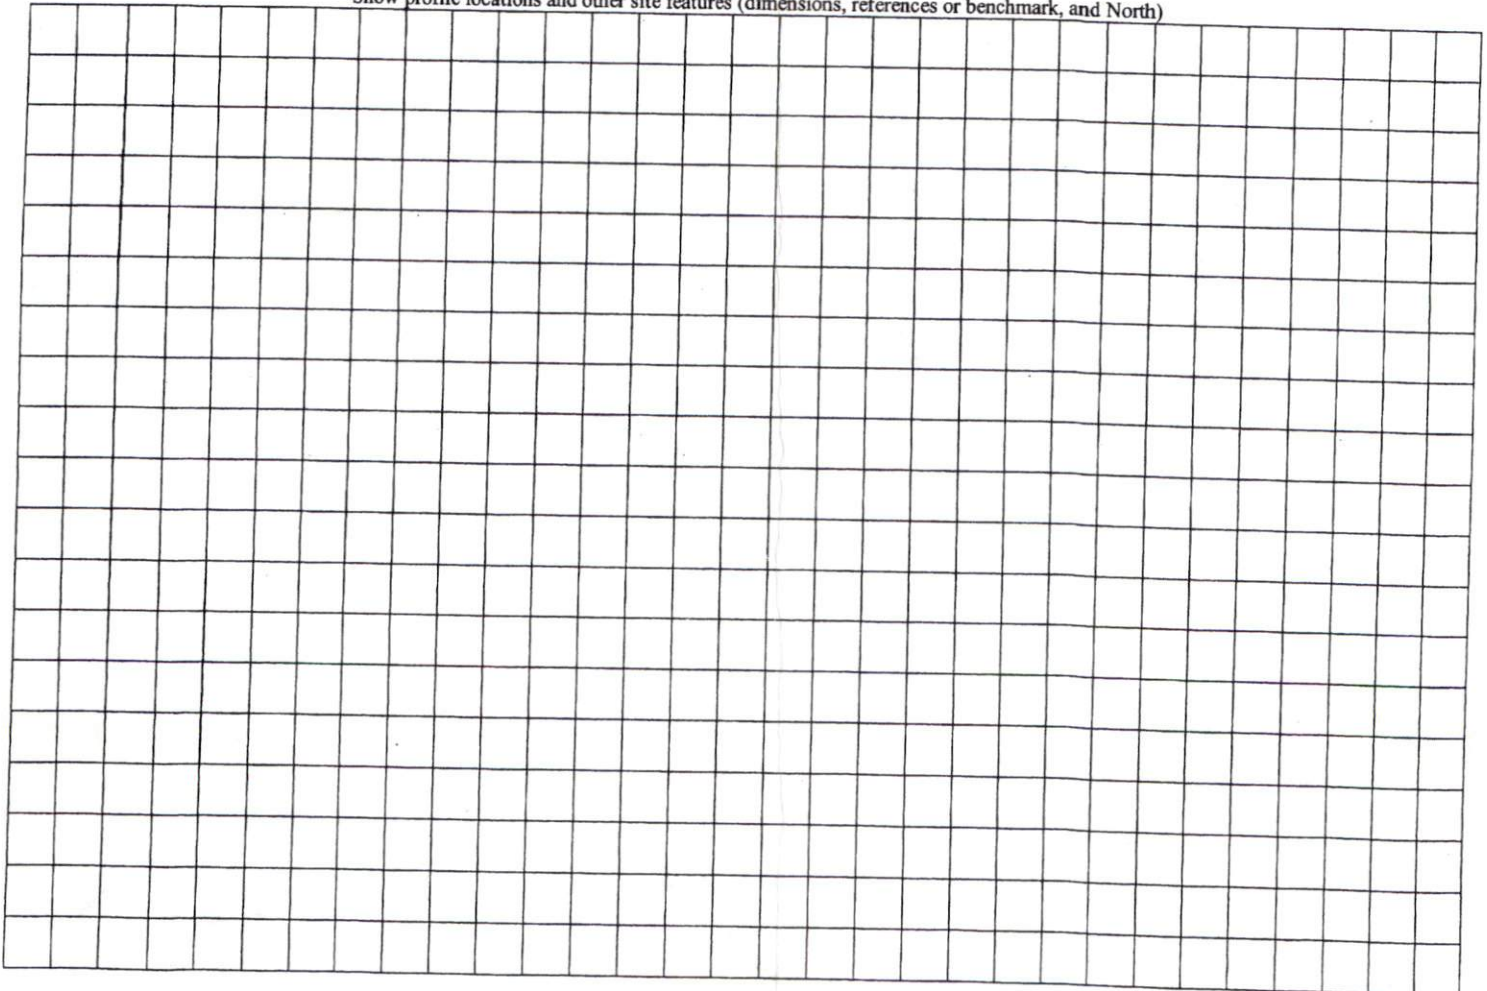

DATE 2/24/14

NORFOLK - SOUTHERN RA  
S 78°41'56"E 406.61'

S 78°36'49"E 366.16'

S 67°26'28"W 143.80'

5

M.B.#2009, PG.737

CORNELIA WEAT  
D.B.659 PG.5

N 46°03'37"E 580.33'  
519.47'

RECOMBINED  
AREA = 5000 ACRES

287 FT  
OLD LOT LINE

74 FT  
Rear

REFERENCE LINE ONLY  
CENTER LINE OF CREEK IS PROPERTY LINE  
ALL MEASUREMENTS MADE TO  
REFERENCE LINE

LINE

Driveway

RA-30  
RA-20M

A

180 FT  
Side

#6

Map 2014-49

Not To Scale

ACT<sup>TM</sup>  
FARMS  
PG.394  
PG.737

N PARENT TRACT)  
IN TRACT A)  
AREA IN PARENT TRACT)

APPROXIMATE LOCATION  
C/L CREEK

8

SITE PLAN APPROVAL

DISTRICT RA30 USE DWMH

#BEDROOMS 3

4-30-H

V.E.M.  
Zoning Administrator

FIELDSTONE FARMS S/D  
PHASE 2  
M.B.#2005 PG.419

3.21  
+1  
5.7

CERTIF  
(N/E)  
PROP  
OF SET  
U.S.