

HTE# SFD807-0029

Harnett County Department of Public Health

25330

PERMIT # 30163

Operation Permit

SN 1703

New Installation Septic Tank Nitrification Line Repair Expansion

PROPERTY LOCATION: 365 Planters Ln. (Red Hill Ch. Rd.)

Name: (owner) Adams Homes, LLC SUBDIVISION Cane Mill Ests LOT # 10

System Installer: Thorntons Plumbing Registration # _____

Basement with plumbing: Garage Number of Bedrooms 5


Type of Water Supply: Community Public Well Distance from well NA feet

System Type: 25% Reduction Sys. IIIb Types V and VI Systems expire in 5 years.

(In accordance with Table V a)

Owner must contact Health Department 6 months prior to expiration for permit renewal.

This system has been installed in compliance with applicable North Carolina General Statutes, Rules for Sewage Treatment and Disposal, and all conditions of the Improvement Permit and Construction Authorization.

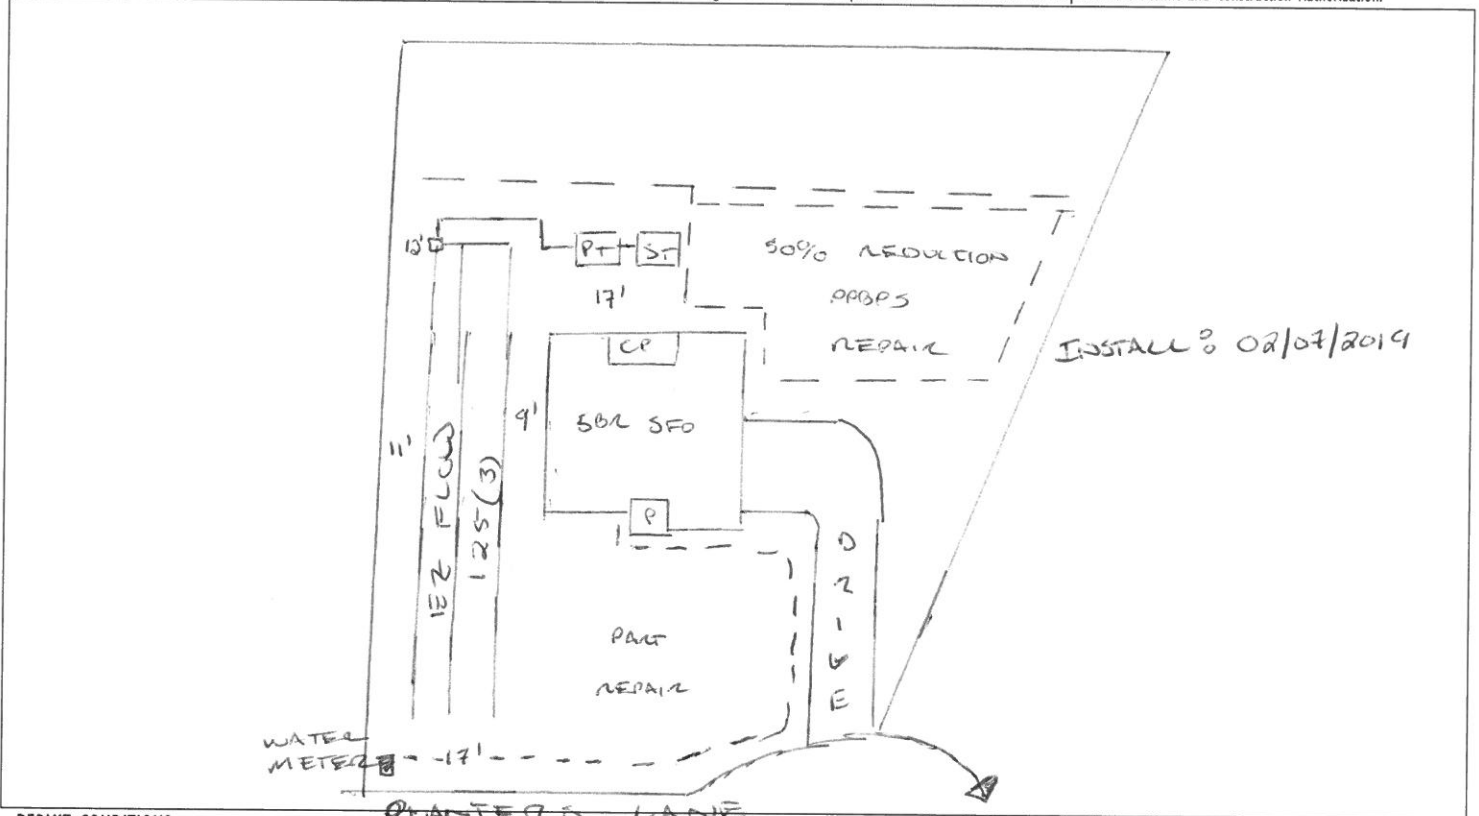

PERMIT CONDITIONS:

- I. Performance: System shall perform in accordance with Rule .1961.
- II. Monitoring: As required by Rule .1961.
- III. Maintenance: As required by Rule .1961. Other: _____
Subsurface system operator required? Yes No
If yes, see attached sheet for additional operation conditions, maintenance and reporting.
- IV. Operation: _____
- V. Other: _____

D-Box Pump Alarm H2O Line PWR Line

Following are the specifications for the sewage disposal system on the above captioned property.

Type of system: Conventional Other IEZ FLOW IIIg Septic Tank: 1250 gallons Pump Tank: 1250 gallons

Subsurface Drainage Field: No. of ditches 3 exact length of each ditch 125 feet width of ditches 3 feet depth of ditches 18-24-18 inches

French Drain Required: _____ Linear feet

Authorized State Agent [Signature] Date 02/21/2019