

HTE# 5A1809-0026

Harnett County Department of Public Health

25529

PERMIT # 30195

Operation Permit

New Installation Septic Tank Nitrification Line Repair Expansion

PROPERTY LOCATION: 15 Fisks Rd. (Neills Creek Rd. SR 1573)

Name: (owner) Comkend Homes Inc. SUBDIVISION South Creek LOT # 37

System Installer: Tomas Avila Registration # _____

Basement with plumbing: Garage Number of Bedrooms 3


Type of Water Supply: Community Public Well Distance from well NA feet

System Type: 25% reduction sys. IIIb Types V and VI Systems expire in 5 years.

(In accordance with Table V a)

Owner must contact Health Department 6 months prior to expiration for permit renewal.

This system has been installed in compliance with applicable North Carolina General Statutes, Rules for Sewage Treatment and Disposal, and all conditions of the Improvement Permit and Construction Authorization.

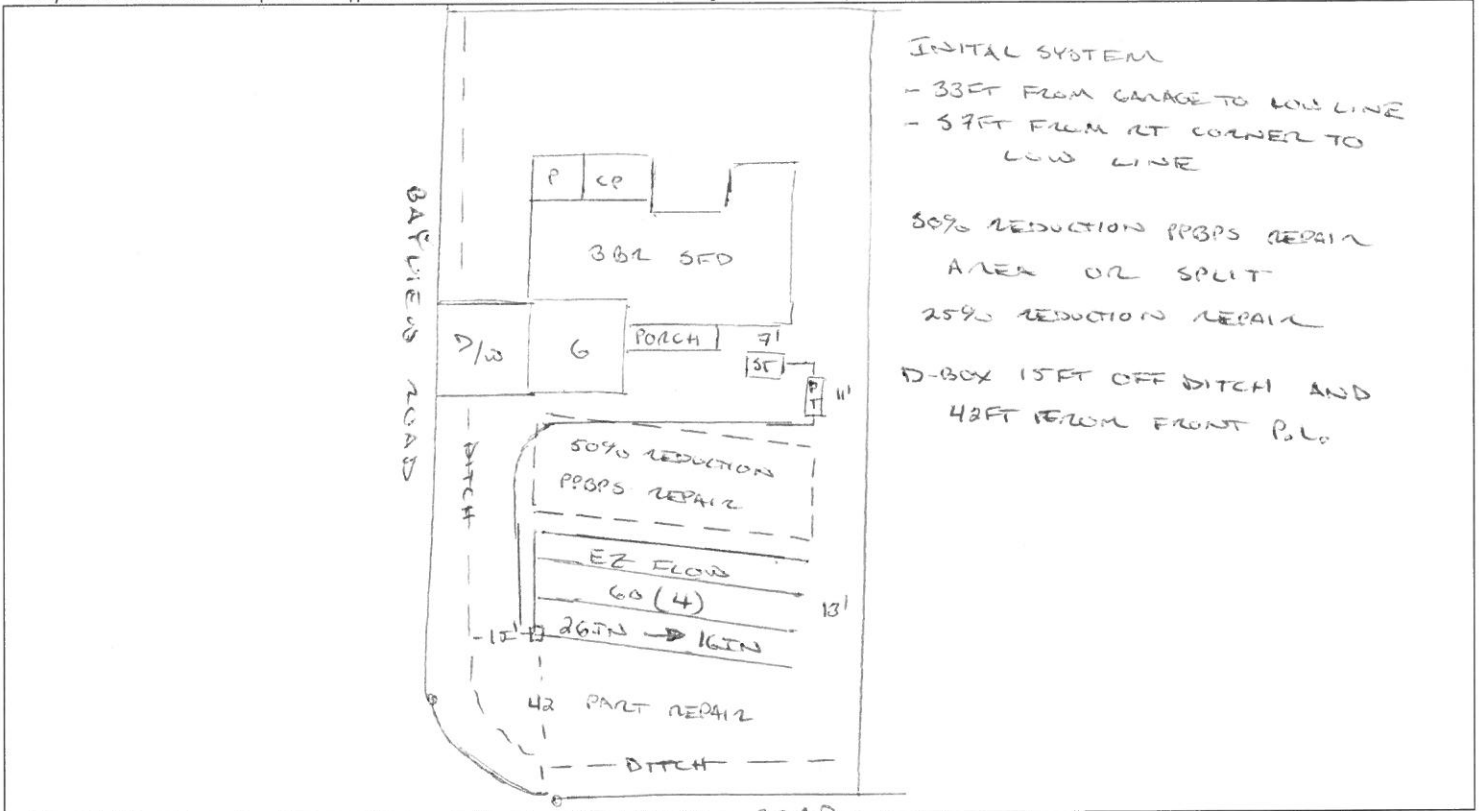

INITIAL SYSTEM
 - 33FT FROM GARAGE TO LOW LINE
 - 57FT FROM RT CORNER TO LOW LINE

50% REDUCTION PPBPS REPAIR
 AREA OR SPLIT

25% REDUCTION REPAIR

D-BOX 15FT OFF DITCH AND
 42FT FROM FRONT P.L.

PERMIT CONDITIONS:

- I. Performance: System shall perform in accordance with Rule .1961.
- II. Monitoring: As required by Rule .1961.
- III. Maintenance: As required by Rule .1961. Other: _____
 Subsurface system operator required? Yes No
 If yes, see attached sheet for additional operation conditions, maintenance and reporting.
- IV. Operation: _____
- V. Other: _____

D-Box Pump Alarm H2O Line PWR Line

Following are the specifications for the sewage disposal system on the above captioned property.

Type of system: Conventional Other EZ FLOW IIIb Septic Tank: 1000 gallons Pump Tank: 1000 gallons
 Subsurface No. of 4 exact length width of depth of
 Drainage Field ditches _____ of each ditch 60 feet ditches 3 feet ditches 26 → 16 inches
 French Drain Required: _____ Linear feet

Authorized State Agent [Signature] Date 06/04/2019