

HTE# SFD1810-0061

Harnett County Department of Public Health

25603

PERMIT # _____

Operation Permit

New Installation Septic Tank Nitrification Line Repair Expansion

PROPERTY LOCATION: 161 PEACOCK RD

Name: (owner) DUSTIN BLACKWELL SUBDIVISION BUFFALO LAKES LOT # _____

System Installer: ALEX Registration # _____


Basement with plumbing: Garage Number of Bedrooms _____

Type of Water Supply: Community Public Well Distance from well _____ feet

System Type: TANKS Types V and VI Systems expire in 5 years.

(In accordance with Table V a) Owner must contact Health Department 6 months prior to expiration for permit renewal.

This system has been installed in compliance with applicable North Carolina General Statutes, Rules for Sewage Treatment and Disposal, and all conditions of the Improvement Permit and Construction Authorization.

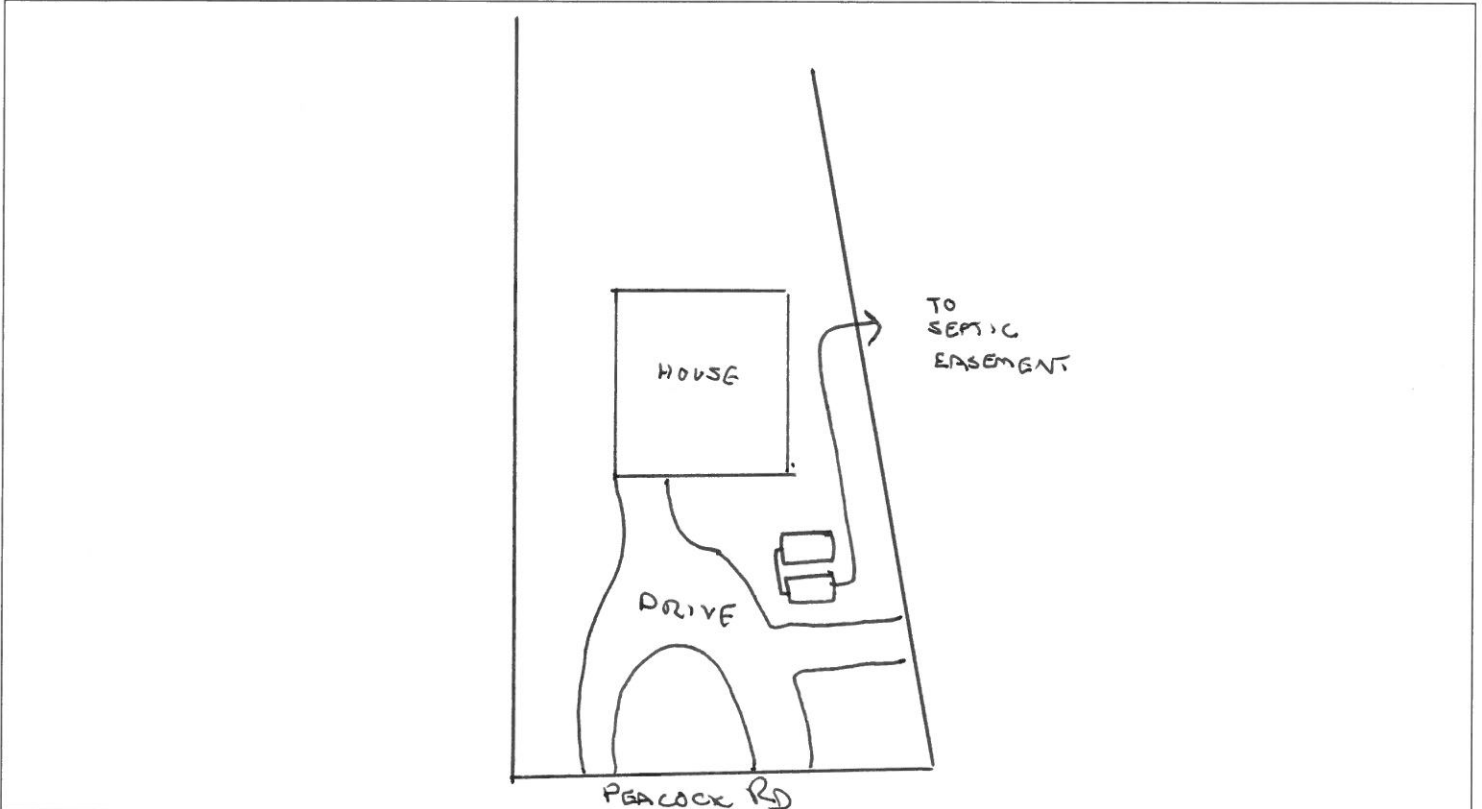

PERMIT CONDITIONS:

- I. Performance: System shall perform in accordance with Rule .1961.
- II. Monitoring: As required by Rule .1961.
- III. Maintenance: As required by Rule .1961. Other: _____
Subsurface system operator required? Yes No
If yes, see attached sheet for additional operation conditions, maintenance and reporting.
- IV. Operation: _____
- V. Other: _____

_____ D-Box _____ Pump _____ Alarm _____ H2OLine _____ PWR Line

Following are the specifications for the sewage disposal system on the above captioned property.

Type of system: Conventional Other EXISTING SYSTEM Septic Tank: 1000 gallons Pump Tank: 1000 gallons

Subsurface Drainage Field: No. of _____ exact length _____ width of _____ depth of _____
ditches _____ of each ditch _____ feet _____ ditches _____ feet _____ ditches _____ inches

French Drain Required: _____ Linear feet

Authorized State Agent [Signature] RC-15 Date 8/14/19