


TRUSS TO WALL CONNECTIONS, IF SHOWN, ARE FOR UPLIFT ONLY AND DO NOT CONSIDER LATERAL LOADS. ALL CONNECTORS ON THIS PROJECT ARE TO BE INSTALLED PER THE CONNECTOR MANUFACTURER'S SPECIFICATIONS. ALL CONNECTORS SHOWN THAT ARE NOT "TRUSS TO TRUSS" ARE SUGGESTIONS ONLY AND ARE TO BE VERIFIED BY THE BUILDING DESIGNER OR ENGINEER OF RECORD FOR SUITABILITY TO THIS PARTICULAR PROJECT. UFP MID-ATLANTIC, LLC. ACCEPTS NO RESPONSIBILITY FOR THE SPECIFIC APPLICATION OR SUITABILITY OF ANY CONNECTOR THAT IS NOT "TRUSS TO TRUSS" AS THEY APPLY TO THIS SPECIFIC STRUCTURE.

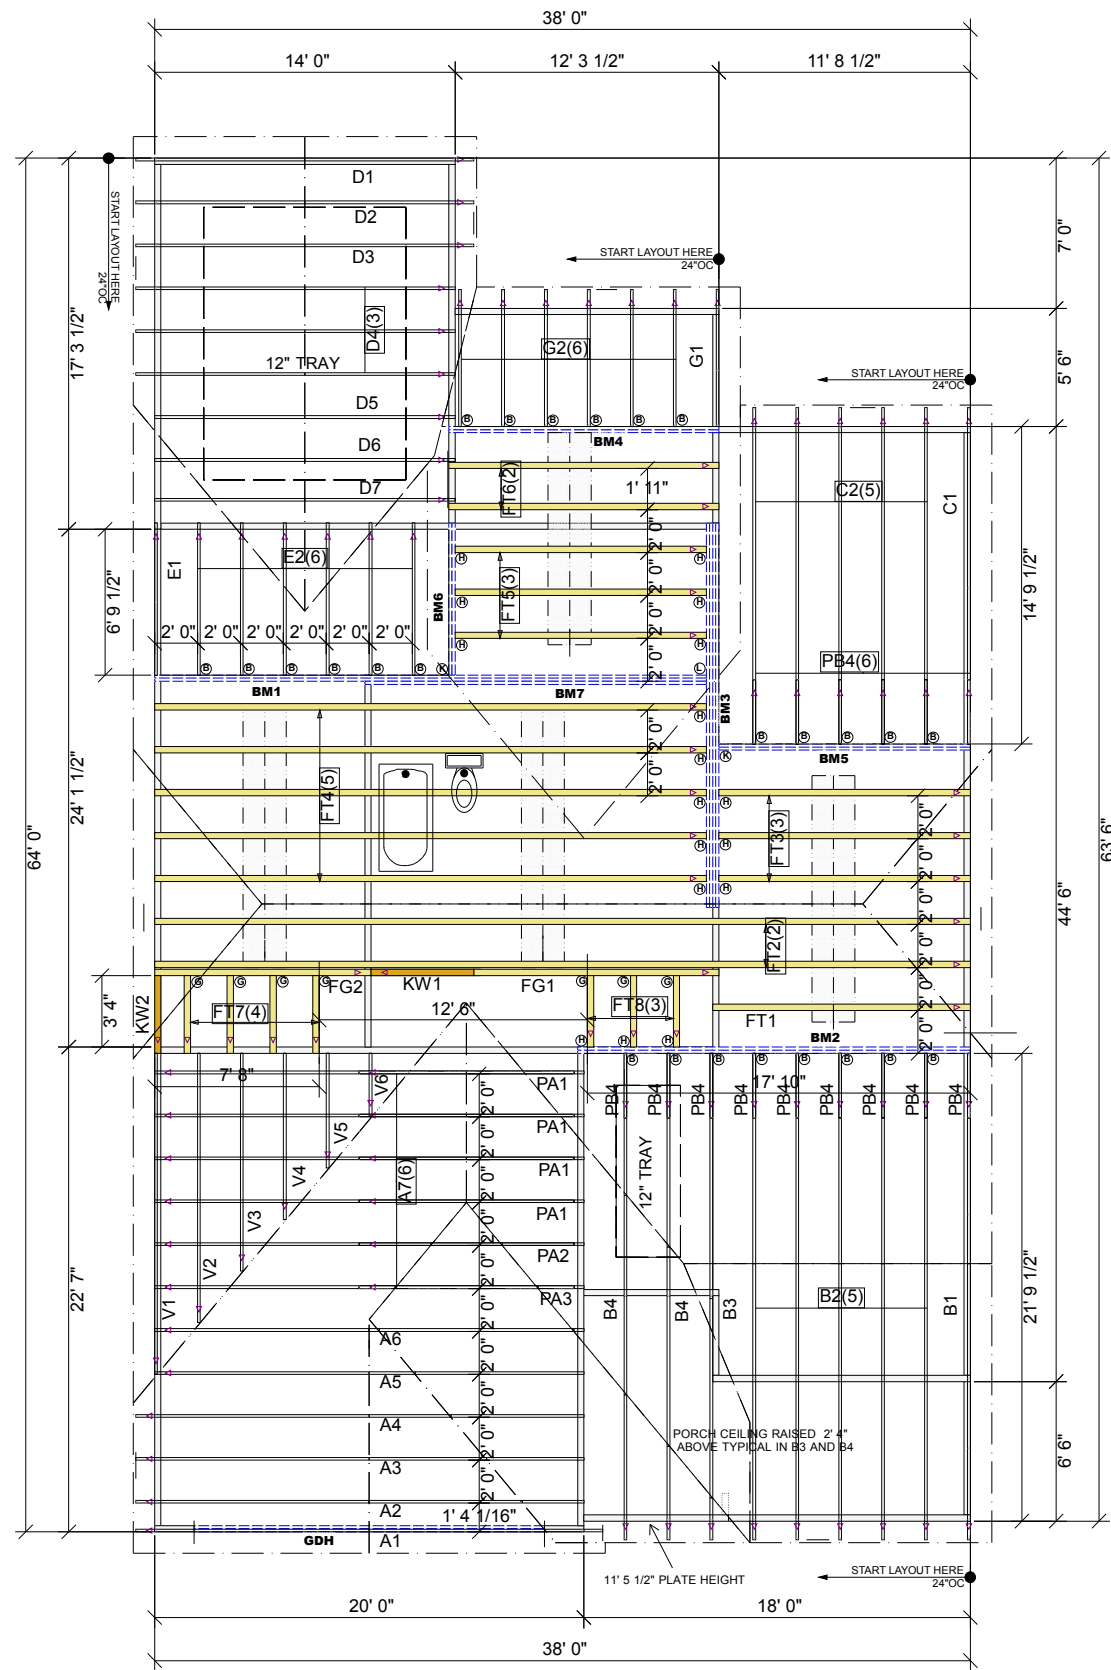


Products				
Net Qty	Piles	Product	Length	PlotID
2	2	1 3/4" x 11 7/8" 2.0E Microllam® LVL	18' 0"	GDH
2	2	1 3/4" x 16" 2.0E Microllam® LVL	26' 0"	BM1
2	2	1 3/4" x 16" 2.0E Microllam® LVL	20' 0"	BM2
4	4	1 3/4" x 16" 2.0E Microllam® LVL	18' 0"	BM3
1	1	1 3/4" x 16" 2.0E Microllam® LVL	16' 0"	BM7
2	2	1 3/4" x 16" 2.0E Microllam® LVL	14' 0"	BM4
2	2	1 3/4" x 16" 2.0E Microllam® LVL	12' 0"	BM5
2	2	1 3/4" x 16" 2.0E Microllam® LVL	8' 0"	BM6

Roof Hanger List			
QTY	DESCRIPTION	TYPE	MARK
31	LIGHT DUTY -ROOF	JUS26	(B)

Floor Hanger List			
QTY	DESCRIPTION	TYPE	MARK
7	STRAP HANGER - FLOOR	MSH422	(C)
17	FACE MOUNT - FLOOR	JUS48	(H)
2	FACE MOUNT - FLOOR	THD410	(K)
1	FACE MOUNT - FLOOR	HD616	(L)


LOT 1070 ANDERSON CREEK ACADEMY THE WINSTON EURO WITH COVERED REAR PORCH

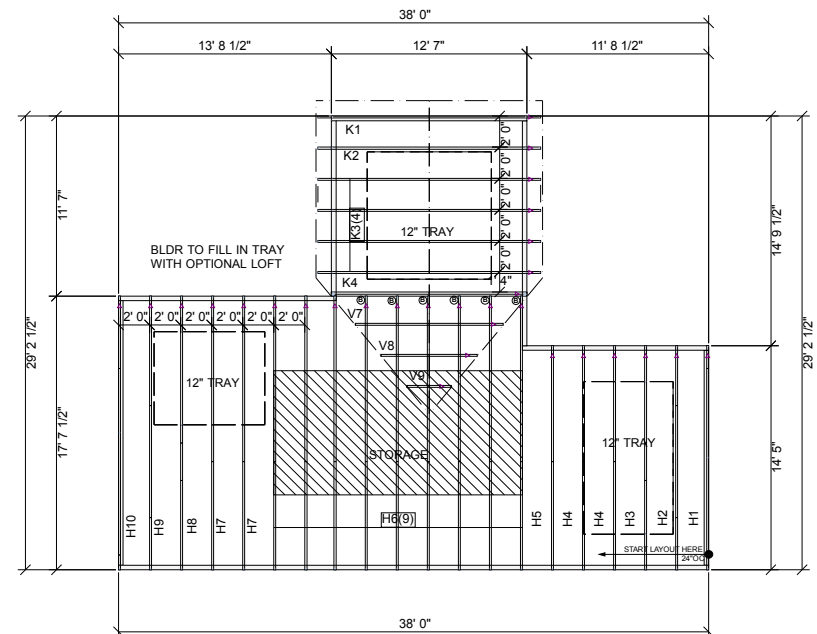

This layout is not an engineered drawing. This drawing was created to establish truss placement only. It is the responsibility of the builder to provide adequate support for all the elements shown in this drawing.

1. TEMPORARY BRACING TO BE INSTALLED w/T.P.I. STANDARD BCSI-B1.  
 2. SEE ENGINEERED DRAWING FOR PERMANENT BRACING MINIMUM REQUIREMENTS.  
 3. FRAMER TO VERIFY ALL DIMENSIONS, DROP, & RISE LOCATIONS PRIOR TO TRUSS PLACEMENT.  
 4. BLDR/FRAMER RESPONSIBLE FOR ADJUSTMENT OF TRUSS SPACING TO MISS PLUMBING DROPS, UNLESS NOTED OTHERWISE.

**UFP MID-ATLANTIC, LLC**  
 A UNIVERSAL FOREST PRODUCTS COMPANY  
 BURLINGTON, NC PHONE (800) 476-9356  
 CHESAPEAKE, VA PHONE (800) 476-3190  
 CONWAY, SC PHONE (800) 397-9572  
 JEFFERSON GA PHONE (800) 648-4038  
 PEARISBURG, VA PHONE (800) 397-9571

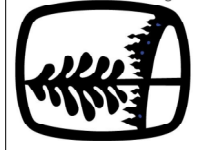

NOTES: THIS DRAWING IS THE PROPERTY OF UFP MID-ATLANTIC, LLC AND IS NOT TO BE USED FOR ANY PURPOSES OTHER THAN THE PROJECT AND SITE SPECIFIC TO WHICH IT WAS DESIGNED. UFP MID-ATLANTIC, LLC DISCLAIMS ALL LIABILITY FOR ANY DAMAGE OR INJURY TO PERSONS OR PROPERTY ARISING FROM THE USE OF THIS DRAWING. UFP MID-ATLANTIC, LLC AND BRACING INSTITUTE FOR INDUSTRY STANDARDS IN ERECTING TRUSSES, (TPI) IS LOCATED AT 585 DUNFORD DR. (608) 833-2600

Customer: **MCKEE HOMES**  
 Plot Name: **LOT 1070 ACC WINSTON**  
 Date: 11/9/2018  
 Scale: NTS  
 Revision Date: \_\_\_\_\_  
 Revision Date: \_\_\_\_\_

Quality Products for Quality Builders  
 Drawn By: ROBERT  
 Checked By: \*\*\*  
 Drawing Number: **18111068**