

HTE# SFD1811-0031

# Harnett County Department of Public Health

25541

PERMIT # 36241

## Operation Permit

SR 1513

New Installation  Septic Tank  Nitrification Line  Repair  Expansion

PROPERTY LOCATION: 133 Bayview Rd. (Nellis Creek Rd.)

Name: (owner) Watermark Homes Inc. SUBDIVISION South Creek LOT # 38

System Installer: Coopers Septic Registration # \_\_\_\_\_

Basement with plumbing:  Garage  Number of Bedrooms 4

Type of Water Supply:  Community  Public  Well Distance from well NA feet


System Type: 25% reduction sp. IIIg Types V and VI Systems expire in 5 years.

(In accordance with Table V a)

Owner must contact Health Department 6 months prior to expiration for permit renewal.

This system has been installed in compliance with applicable North Carolina General Statutes, Rules for Sewage Treatment and Disposal, and all conditions of the Improvement Permit and Construction Authorization.

DAYLIGHT DITCH

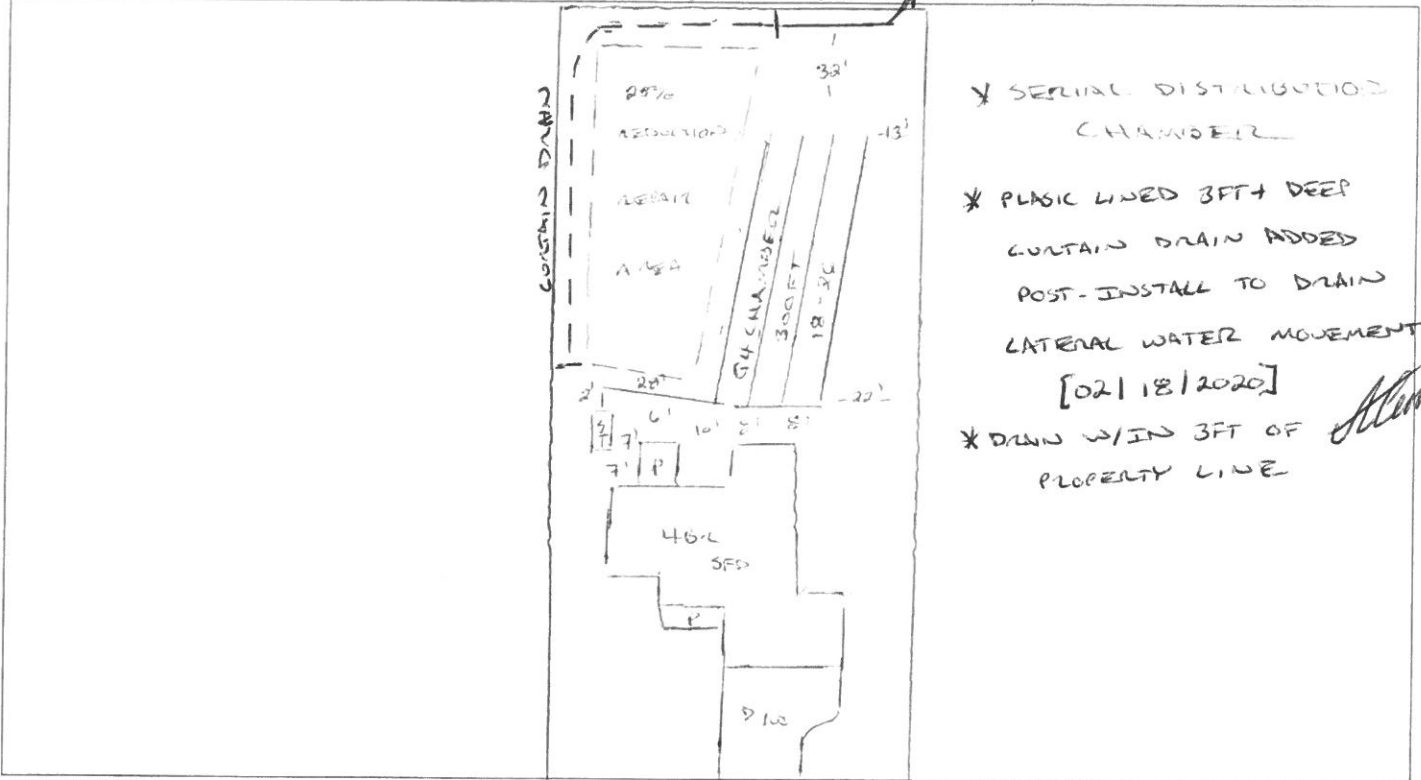

\* SERIAL DISTRIBUTION CHAMBER  
 \* PLASTIC LINED 3FT+ DEEP CONTAIN DRAIN ADDED POST-INSTALL TO DRAIN LATERAL WATER MOVEMENT  
 [02/18/2020]  
 \* DRAIN W/IN 3FT OF PROPERTY LINE

### PERMIT CONDITIONS:

- I. Performance: System shall perform in accordance with Rule .1961. BAYVIEW ROAD
- II. Monitoring: As required by Rule .1961.
- III. Maintenance: As required by Rule .1961. Other: \_\_\_\_\_  
 Subsurface system operator required? Yes  No   
 If yes, see attached sheet for additional operation conditions, maintenance and reporting.
- IV. Operation: \_\_\_\_\_
- V. Other: \_\_\_\_\_

D-Box  Pump  Alarm  H2O Line  PWR Line

Following are the specifications for the sewage disposal system on the above captioned property.

Type of system:  Conventional  Other 4 chambers IIIg Septic Tank: 1000 gallons Pump Tank: \_\_\_\_\_ gallons  
 Subsurface No. of exact length width of depth of  
 Drainage Field ditches 1 of each ditch 300 feet ditches 3 feet ditches 18-26 inches  
 French Drain Required: \_\_\_\_\_ Linear feet

Authorized State Agent \_\_\_\_\_

Date 05/23/2019