

HTE# S151812-0003

Harnett County Department of Public Health

25379

PERMIT # 30302

Operation Permit

S.N. 1566

New Installation Septic Tank Nitrification Line Repair Expansion

PROPERTY LOCATION: 14 Castello Ct. (Poplar Lake Rd.)

Name: (owner) Signature Home Bids SUBDIVISION Delillian Estates LOT # 5

System Installer: Gene's Backhoe Service Registration # _____


Basement with plumbing: Garage Number of Bedrooms 4

Type of Water Supply: Community Public Well Distance from well NA feet

System Type: 25% Reduction Sys IIIg Types V and VI Systems expire in 5 years.

(In accordance with Table V a) Owner must contact Health Department 6 months prior to expiration for permit renewal.

This system has been installed in compliance with applicable North Carolina General Statutes, Rules for Sewage Treatment and Disposal, and all conditions of the Improvement Permit and Construction Authorization.

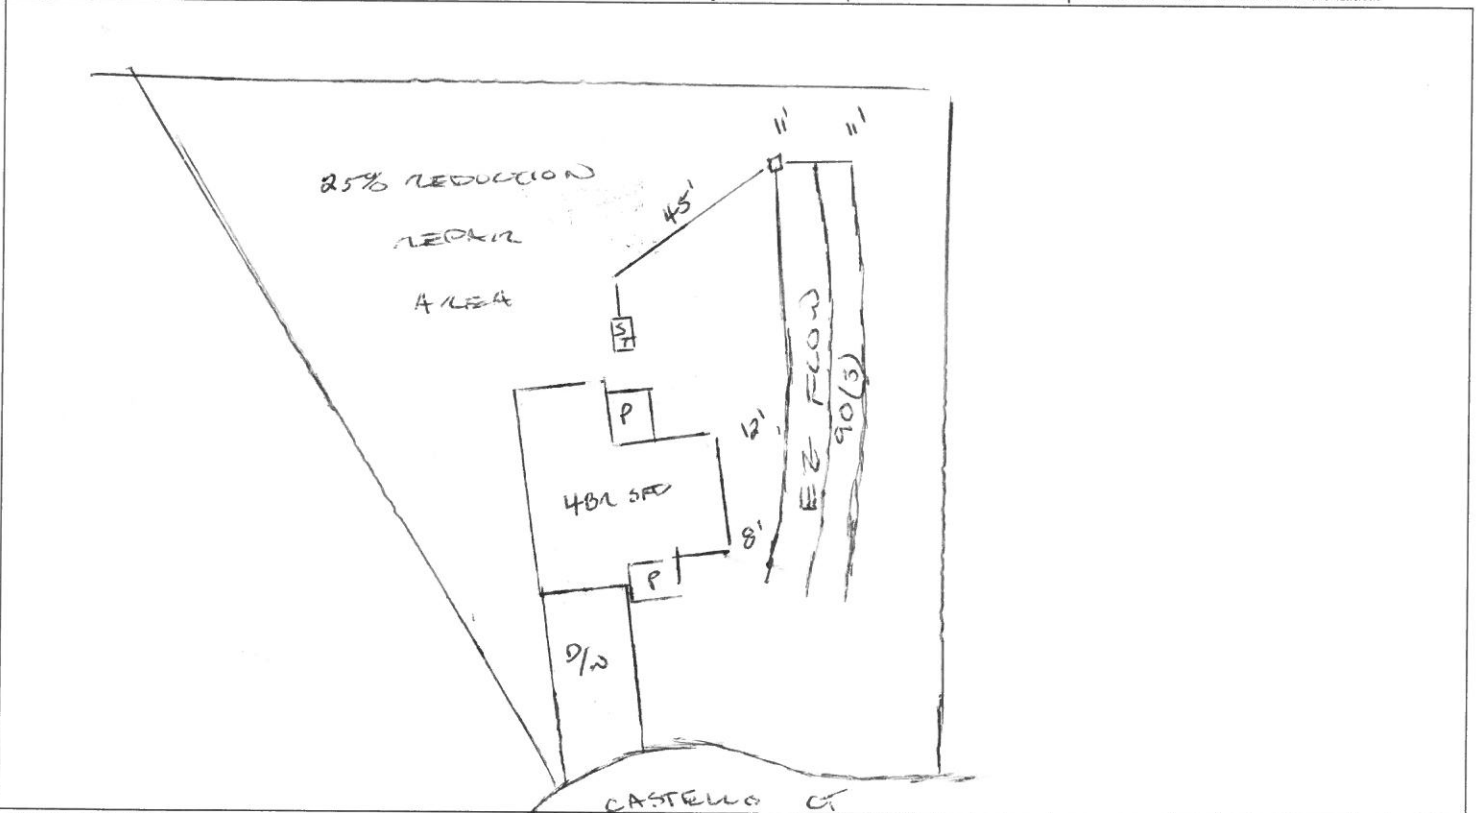

PERMIT CONDITIONS:

- I. Performance: System shall perform in accordance with Rule .1961.
- II. Monitoring: As required by Rule .1961.
- III. Maintenance: As required by Rule .1961. Other: _____
Subsurface system operator required? Yes No
If yes, see attached sheet for additional operation conditions, maintenance and reporting.
- IV. Operation: _____
- V. Other: _____

D-Box Pump Alarm H2O Line PWR Line

Following are the specifications for the sewage disposal system on the above captioned property.

Type of system: Conventional Other EE Flow IIIg Septic Tank: 1000 gallons Pump Tank: _____ gallons

Subsurface Drainage Field: No. of ditches 3 exact length of each ditch 90 feet width of ditches 3 feet depth of ditches 26 1/8 inches

French Drain Required: _____ Linear feet

Authorized State Agent [Signature] Date 04/08/2019