

HTE# SFD1901-0015

# Harnett County Department of Public Health

30458

## Improvement Permit

A building permit cannot be issued with only an Improvement Permit

SN 1802

ISSUED TO: JLT Managing Prop.  
 NEW  REPAIR  EXPANSION   
 Type of Structure: 3BR 66'x44' SFD  
 Proposed Wastewater System Type: 25% Reduction Sys.  
 Projected Daily Flow: 360 GPD  
 Number of bedrooms: 3 Number of Occupants: 6 max  
 Basement  Yes  No  
 Pump Required:  Yes  No  May be required based on final location and elevations of facilities  
 Type of Water Supply:  Community  Public  Well Distance from well NA feet  
 Permit conditions: \_\_\_\_\_

PROPERTY LOCATION: 376 Tanning Ridge Rd. (Lane Rd.)  
 SUBDIVISION Tanning Ridge LOT # 9  
 Site Improvements required prior to Construction Authorization Issuance: \_\_\_\_\_

Permit valid for:  Five years  
 No expiration

Authorized State Agent: [Signature] Date: 02/01/2019 SEE ATTACHED SITE SKETCH

The issuance of this permit by the Health Department in no way guarantees the issuance of other permits. The permit holder is responsible for checking with appropriate governing bodies in meeting their requirements. This site is subject to revocation if the site plan, plat, or the intended use changes. The Improvement Permit shall not be affected by a change in ownership of the site. This permit is subject to compliance with the provisions of the Laws and Rules for Sewage Treatment and Disposal and to conditions of this permit.

## Construction Authorization

(Required for Building Permit)

The construction and installation requirements of Rules .1950, .1952, .1954, .1955, .1956, .1957, .1958, and .1959 are incorporated by references into this permit and shall be met. Systems shall be installed in accordance with the attached system layout.

ISSUED TO: JLT Managing Prop. PROPERTY LOCATION: 376 Tanning Ridge Rd. (Lane Rd.)  
 SUBDIVISION Tanning Ridge LOT # 9  
 Facility Type: 3BR 66'x44' SFD  New  Expansion  Repair  
 Basement?  Yes  No Basement Fixtures?  Yes  No  
 Type of Wastewater System\*\* 25% Reduction system (Initial) Wastewater Flow: 360 GPD  
 (See note below, if applicable )  
25% Reduction Sys. (Repair)

**Installation Requirements/Conditions**

|  |   |  |
|--|---|--|
| Septic Tank Size <u>1000</u> gallons           | Number of trenches <u>3</u>                 | Trench Spacing: <u>9</u> Feet on Center      |
| Pump Tank Size _____ gallons                   | Exact length of each trench <u>100</u> feet | Soil Cover: <u>10</u> inches                 |
|  | Trenches shall be installed on contour at a | (Maximum soil cover shall not exceed         |
|  | Maximum Trench Depth of: <u>22</u> inches   | 36" above the trench bottom)                 |
|  | (Trench bottoms shall be level to +/-1/4"   |  |
|  | in all directions)                          |  |
| Pump Requirements: _____ ft. TDH vs. _____ GPM |   | <u>NA</u> inches below pipe                  |
|  |   | Aggregate Depth: <u>NA</u> inches above pipe |
|  |   | <u>NA</u> inches total                       |

Conditions: D-Box Equal Distribution Required  
Three 100FT lines OR Four 75FT lines

**WATER LINES (INCLUDING IRRIGATION) MUST BE 10FT. FROM ANY PART OF SEPTIC SYSTEM OR REPAIR AREA.  
 NO UTILITIES ALLOWED IN INITIAL OR REPAIR DRAIN FIELD AREA.**

\*\*If applicable: I understand the system type specified is different from the type specified on the application. I accept the specifications of this permit.

Owner/Legal Representative Signature: \_\_\_\_\_ Date: \_\_\_\_\_

This Construction Authorization is subject to revocation if the site plan, plat, or the intended use changes. The Construction Authorization shall not be transferred when there is a change in ownership of the site. This Construction Authorization is subject to compliance with the provisions of the Laws and Rules for Sewage Treatment and Disposal and to the conditions of this permit. SEE ATTACHED SITE SKETCH

Authorized State Agent: [Signature] Date: 02/01/2019  
ANDREW CURRIN Construction Authorization Expiration Date: 02/01/2024


HTE# SFD1901-0015

Permit # 30458

# Harnett County Department of Public Health Site Sketch

ISSUED TO: SRT Managing Prop. PROPERTY LOCATION: <sup>376</sup> 354 Tanning Ridge (Lane Road) <sup>SR 1802</sup>  
SUBDIVISION: Tanning Ridge LOT # 9

Authorized State Agent: Andrew Curran Date: 02/01/2019

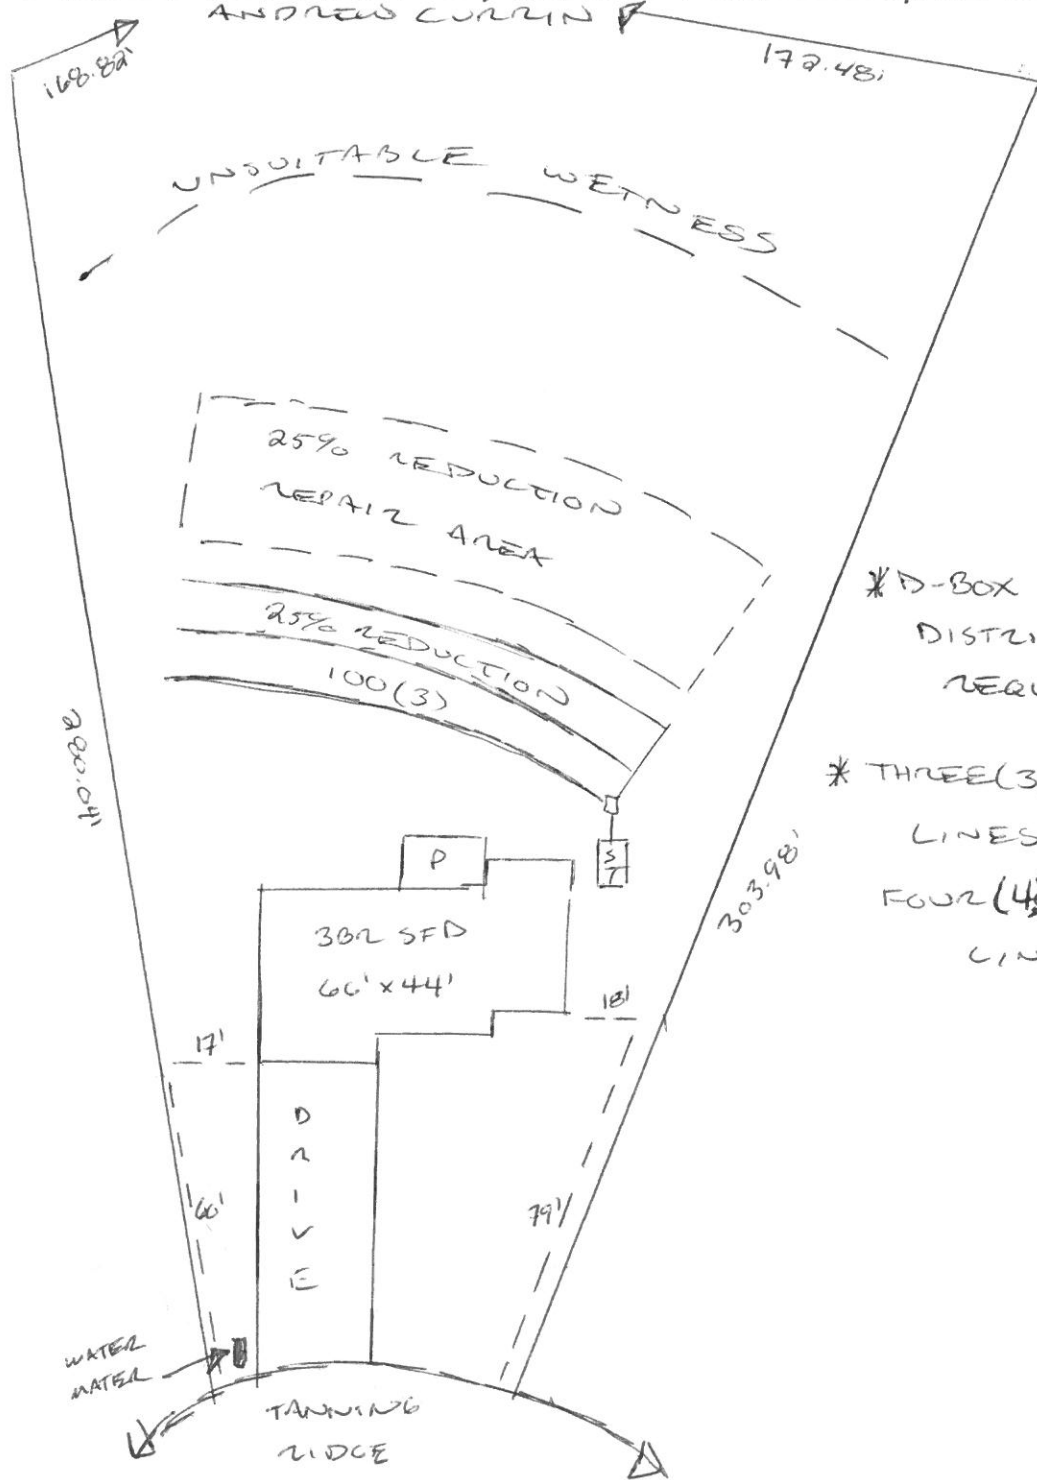

\* D-BOX EQUAL DISTRIBUTION REQUIRED

\* THREE(3) 100FT LINES OR FOUR(4) 75FT LINES