

PERMIT # NA

Operation Permit

New Installation Septic Tank Nitrification Line Repair Expansion

PROPERTY LOCATION: BALLANT ROAD (521432)

Name: (owner) LINDA W. ANNOZIATA SUBDIVISION ROBERT V. ANNOZIATA LOT # 2

System Installer: YELLOW DOG GRADING Registration # _____

Basement with plumbing: Garage Number of Bedrooms 5


Type of Water Supply: Community Public Well Distance from well NA feet

System Type: 25% REDUCTION STD. TTB Types V and VI Systems expire in 5 years.

(In accordance with Table V a)

Owner must contact Health Department 6 months prior to expiration for permit renewal.

This system has been installed in compliance with applicable North Carolina General Statutes, Rules for Sewage Treatment and Disposal, and all conditions of the Improvement Permit and Construction Authorization.

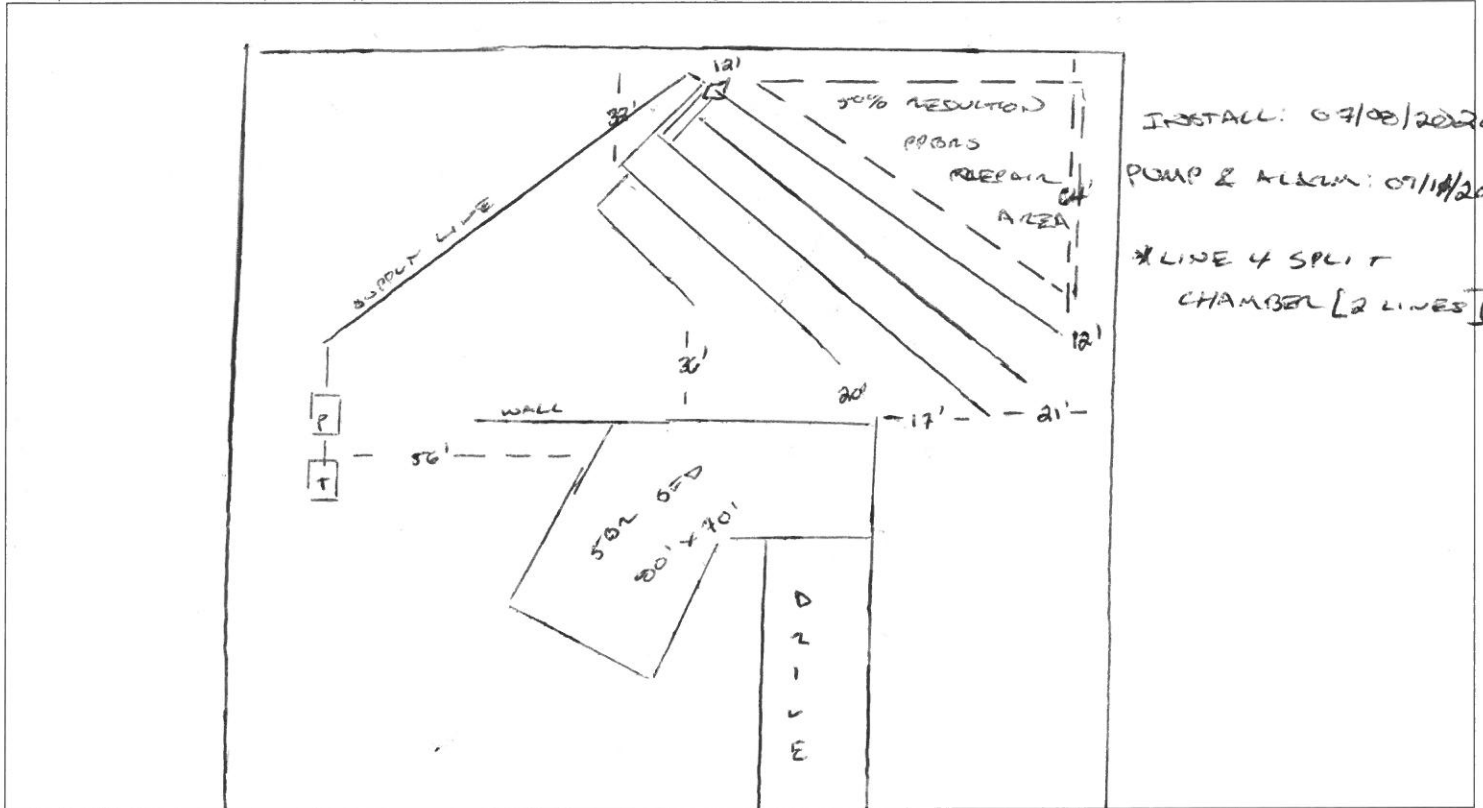

PERMIT CONDITIONS:

I. Performance: System shall perform in accordance with Rule .1961.

II. Monitoring: As required by Rule .1961.

III. Maintenance: As required by Rule .1961. Other: _____
 Subsurface system operator required? Yes No

IV. Operation: _____

V. Other: _____

D-Box Pump Alarm H2O Line PWR Line

Following are the specifications for the sewage disposal system on the above captioned property.

Type of system: Conventional Other PH CHAMBER TTB Septic Tank: 1250 gallons Pump Tank: 1250 gallons

Subsurface Drainage Field No. of ditches 4 exact length of each ditch 100 feet width of ditches 3 feet depth of ditches 24 inches

French Drain Required: _____ Linear feet

Authorized State Agent [Signature] Date 9-11-20