



Initial Application Date: 1/15/19

Application # SFD1901-0018

CU# _____

COUNTY OF HARNETT RESIDENTIAL LAND USE APPLICATION
Central Permitting 108 E. Front Street, Lillington, NC 27546 Phone: (910) 893-7525 ext:2 Fax: (910) 893-2793 www.harnett.org/permits

****A RECORDED SURVEY MAP, RECORDED DEED (OR OFFER TO PURCHASE) & SITE PLAN ARE REQUIRED WHEN SUBMITTING A LAND USE APPLICATION****

LANDOWNER: T+L Coats, LLC Mailing Address: 165 Somerville Park Rd.
City: Raleigh State: NC Zip: 27603 Contact No: (910) 890-3256 Email: wrbarefoot@yahoo.com

APPLICANT*: Same Mailing Address: _____

City: _____ State: _____ Zip: _____ Contact No: _____ Email: _____

*Please fill out applicant information if different than landowner

CONTACT NAME APPLYING IN OFFICE: Robert Barefoot Phone # (910) 890-3256

ADDRESS: Old Stage Rd. S, Erwin, NC PIN: 0587-99-6118,000

DEED OR OTP: 3635 : 0521

PROPOSED USE:

SFD: (Size 57 x 48'4") # Bedrooms: 3 # Baths: 2 Basement(w/w bath): Garage: Deck: Crawl Space: Slab: Monolithic Slab:
(Is the bonus room finished? yes no w/ a closet? yes no (if yes add in with # bedrooms)

Mod: (Size _____ x _____) # Bedrooms _____ # Baths _____ Basement (w/w bath) Garage: Site Built Deck: On Frame Off Frame
(Is the second floor finished? yes no Any other site built additions? yes no

Manufactured Home: SW DW TW (Size _____ x _____) # Bedrooms: _____ Garage: site built? Deck: site built?

Duplex: (Size _____ x _____) No. Buildings: _____ No. Bedrooms Per Unit: _____

Home Occupation: # Rooms: _____ Use: _____ Hours of Operation: _____ #Employees: _____

Addition/Accessory/Other: (Size _____ x _____) Use: _____ Closets in addition? yes no

Water Supply: County _____ Existing Well _____ New Well (# of dwellings using well _____) ***Must have operable water before final**
(Need to Complete New Well Application at the same time as New Tank)

Sewage Supply: New Septic Tank _____ Expansion _____ Relocation _____ Existing Septic Tank _____ County Sewer
(Complete Environmental Health Checklist on other side of application if Septic)

Does owner of this tract of land, own land that contains a manufactured home within five hundred feet (500') of tract listed above? yes no

Does the property contain any easements whether underground or overhead yes no

Structures (existing or proposed): Single family dwellings: _____ Manufactured Homes: _____ Other (specify): _____

If permits are granted I agree to conform to all ordinances and laws of the State of North Carolina regulating such work and the specifications of plans submitted. I hereby state that foregoing statements are accurate and correct to the best of my knowledge. Permit subject to revocation if false information is provided.

Robert Barefoot
Signature of Owner or Owner's Agent

1-10-19
Date

*****It is the owner/applicants responsibility to provide the county with any applicable information about the subject property, including but not limited to: boundary information, house location, underground or overhead easements, etc. The county or its employees are not responsible for any incorrect or missing information that is contained within these applications.*****

This application expires 6 months from the initial date if permits have not been issued*

APPLICATION CONTINUES ON BACK

strong roots • new growth

strong roots • new growth

****This application expires 6 months from the initial date if permits have not been issued****

This application to be filled out when applying for a septic system inspection.

County Health Department Application for Improvement Permit and/or Authorization to Construct

IF THE INFORMATION IN THIS APPLICATION IS FALSIFIED, CHANGED, OR THE SITE IS ALTERED, THEN THE IMPROVEMENT PERMIT OR AUTHORIZATION TO CONSTRUCT SHALL BECOME INVALID. The permit is valid for either 60 months or without expiration depending upon documentation submitted. (Complete site plan = 60 months; Complete plat = without expiration)

Environmental Health New Septic System

- **All property irons must be made visible.** Place "pink property flags" on each corner iron of lot. All property lines must be clearly flagged approximately every 50 feet between corners.
- Place "orange house corner flags" at each corner of the proposed structure. Also flag driveways, garages, decks, out buildings, swimming pools, etc. Place flags per site plan developed at/for Central Permitting.
- Place orange Environmental Health card in location that is easily viewed from road to assist in locating property.
- If property is thickly wooded, Environmental Health requires that you clean out the **undergrowth** to allow the soil evaluation to be performed. Inspectors should be able to walk freely around site. **Do not grade property.**
- **All lots to be addressed within 10 business days after confirmation. \$25.00 return trip fee may be incurred for failure to uncover outlet lid, mark house corners and property lines, etc. once lot confirmed ready.**

Environmental Health Existing Tank Inspections

- Follow above instructions for placing flags and card on property.
- Prepare for inspection by removing soil over **outlet end** of tank as diagram indicates, and lift lid straight up (*if possible*) and then **put lid back in place.** (Unless inspection is for a septic tank in a mobile home park)
- **DO NOT LEAVE LIDS OFF OF SEPTIC TANK**

"MORE INFORMATION MAY BE REQUIRED TO COMPLETE ANY INSPECTION"

SEPTIC

If applying for authorization to construct please indicate desired system type(s): can be ranked in order of preference, must choose one.

- Accepted Innovative Conventional Any
 Alternative Other _____

The applicant shall notify the local health department upon submittal of this application if any of the following apply to the property in question. If the answer is "yes", applicant **MUST ATTACH SUPPORTING DOCUMENTATION**:

- YES NO Does the site contain any Jurisdictional Wetlands?
- YES NO Do you plan to have an irrigation system now or in the future?
- YES NO Does or will the building contain any drains? Please explain. _____
- YES NO Are there any existing wells, springs, waterlines or Wastewater Systems on this property?
- YES NO Is any wastewater going to be generated on the site other than domestic sewage?
- YES NO Is the site subject to approval by any other Public Agency?
- YES NO Are there any Easements or Right of Ways on this property?
- YES NO Does the site contain any existing water, cable, phone or underground electric lines?


If yes please call No Cuts at 800-632-4949 to locate the lines. This is a free service.

I Have Read This Application And Certify That The Information Provided Herein Is True, Complete And Correct. Authorized County And State Officials Are Granted Right Of Entry To Conduct Necessary Inspections To Determine Compliance With Applicable Laws And Rules. I Understand That I Am Solely Responsible For The Proper Identification And Labeling Of All Property Lines And Corners And Making The Site Accessible So That A Complete Site Evaluation Can Be Performed.

SURVEY FOR:
T & L COATS, LLC
 DUKE TWP., HARNETT COUNTY, N.C.
 SURVEY BY: JOYNER PIEDMONT SURVEYING
 License No. F-0712
 401 North Wilson Avenue, P.O. Box 115, Dunn, N.C. 28334
 Phone (910) 892-2511
 ZONE: AUGUST 01, 2018 SCALE: 1" = 40'
 REVISION: Site Plan - NOVEMBER 20, 2018
 REVISION: JANUARY 08, 2019



NOTE: Survey being all of Lot No. 3 of "Camelot, Phase I" as recorded in Plat Cabinet "C", Slide 187-C, Harnett County Registry. PIN # 0587-99-6118.000

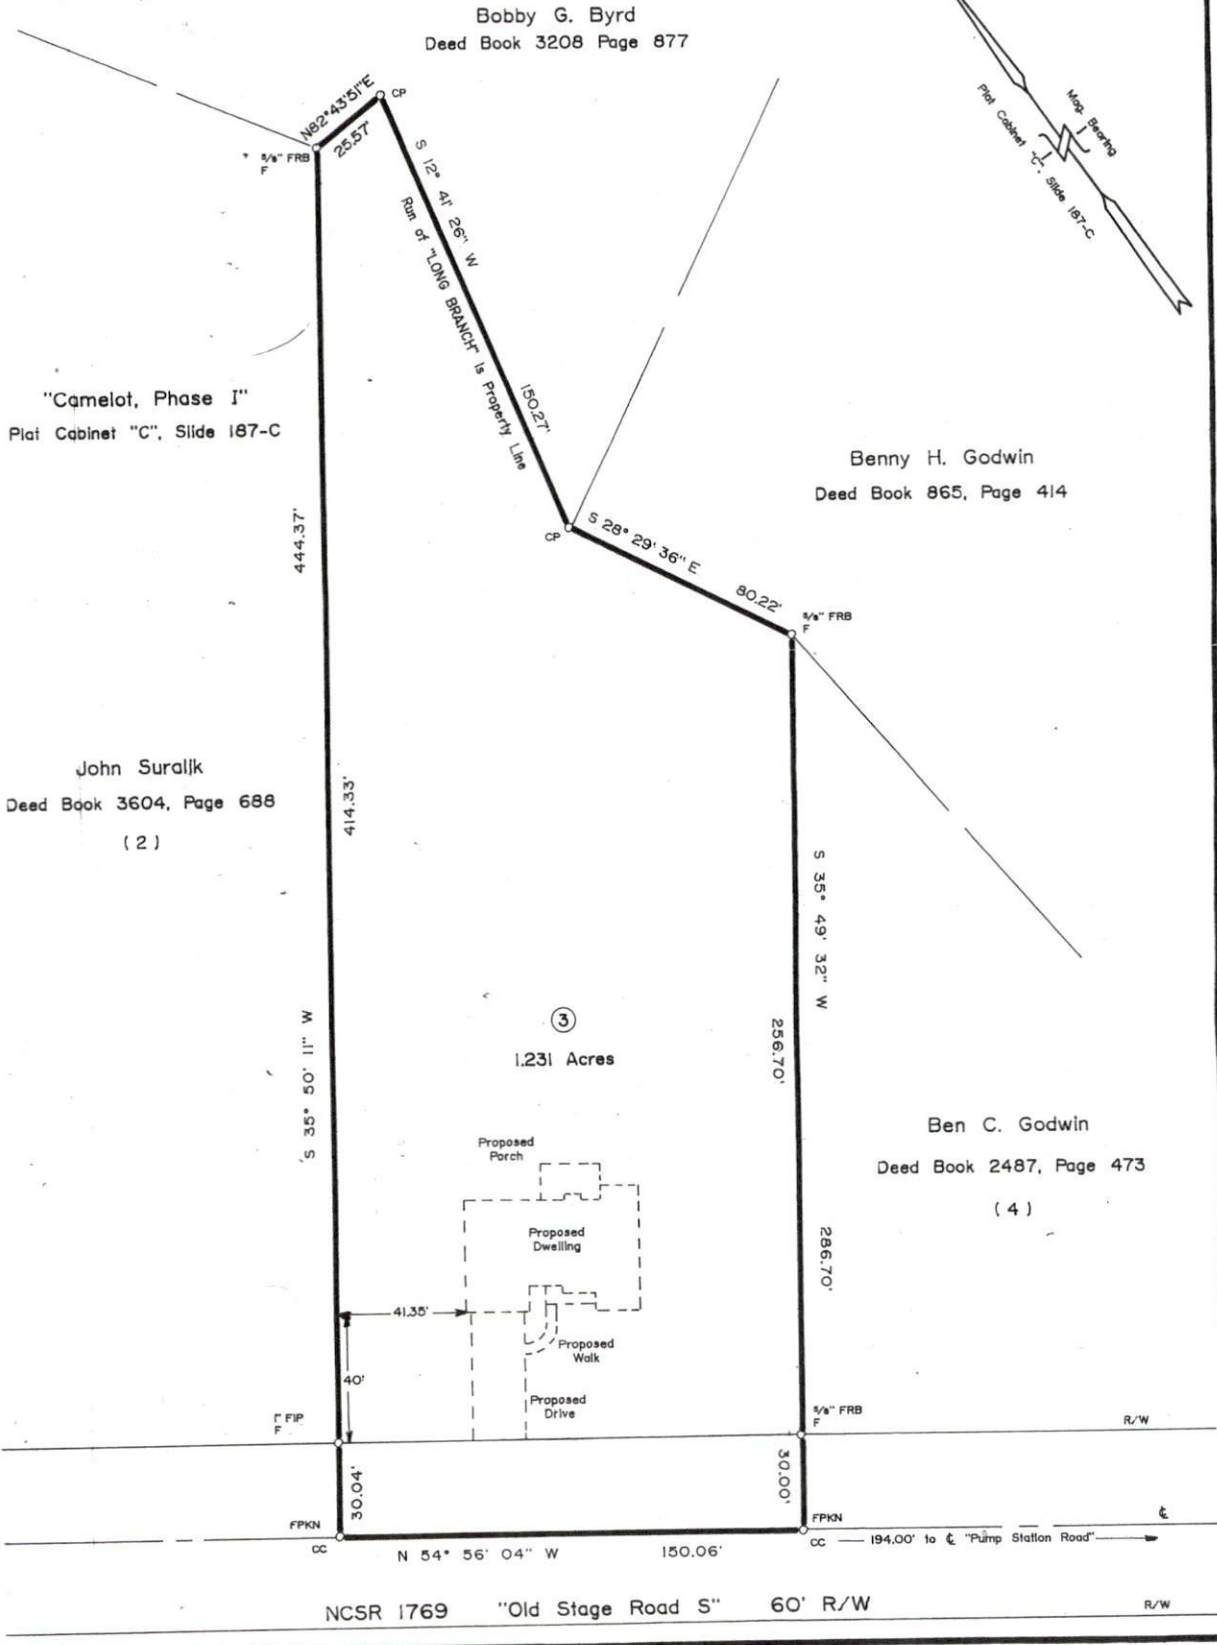



Application # _____

Harnett County Central Permitting

PO Box 65 Lillington, NC 27546
910-893-7525 Fax 910-893-2793 www.harnett.org/permits

* Each section below to be filled out by whomever performing work. Must be owner or licensed contractor. Address, company name & phone must match information on license.

Application for Residential Building and Trades Permit

Owner's Name: T+L Coats, LLC Date: 1-10-19
Site Address: Old Stage Rd. S, Erwin, NC 28339 Phone: (910) 890-3256
Subdivision: N/A Lot: N/A
Description of Proposed Work: construction of single family dwelling

General Contractor Information

William Robert Barefoot (910) 890-3256
Building Contractor's Company Name Telephone
P.O. Box 1411, Coats, NC 27521 wrbarefoot@yahoo.com
Address Email Address
49822
License #

Electrical Contractor Information

Description of Work installation of electrical system Service Size: 200 Amps T-Pole: Yes No
Wester + Pace Electric, Inc. 5457 (919) 499-5389
Electrical Contractor's Company Name Telephone
614 Leslie Rd
Address Email Address
U. 12007
License #

Mechanical/HVAC Contractor Information

Description of Work installation of HVAC system
J+M Heating + Air Condition Co., Inc. (910) 897-5501
Mechanical Contractor's Company Name Telephone
724 Turlington Rd., Dunn, NC 28334
Address Email Address
L. 17164
License #

Plumbing Contractor Information

Description of Work installation of plumbing system # Baths 2
Fred Arthur Chris Lecuyer III (910) 676-1925 / 919-894-7270
Plumbing Contractor's Company Name Telephone
115 Keyman Drive, Coats, NC 27521
Address Email Address
L. 30173
License #

Insulation Contractor Information

Parker Bros., Inc. P.O. Box 1045, Clinton, NC 28329 (910) 564-4132
Insulation Contractor's Company Name & Address Telephone

***NOTE: General Contractor / owner must fill out and sign the second page of this application.**



I hereby certify that I have the authority to make necessary application, that the application is correct and that the construction will conform to the regulations in the Building, Electrical, Plumbing and Mechanical codes, and the Harnett County Zoning Ordinance. I state the information on the above contractors is correct as known to me and that **by signing below I have obtained all subcontractors permission to obtain these permits** and if **any** changes occur including listed contractors, site plan, number of bedrooms, building and trade plans, Environmental Health permit changes or proposed use changes, I certify it is my responsibility to notify the Harnett County Central Permitting Department of any and all changes.

EXPIRED PERMIT FEES - 6 Months to 2 years permit re-issue fee is \$150.00. After 2 years re-issue fee is as per current fee schedule.

[Signature]
Signature of Owner/Contractor/Officer(s) of Corporation

1-15-19
Date

Affidavit for Worker's Compensation N.C.G.S. 87-14

The undersigned applicant being the:

General Contractor Owner Officer/Agent of the Contractor or Owner

Do hereby confirm under penalties of perjury that the person(s), firm(s) or corporation(s) performing the work set forth in the permit:

Has three (3) or more employees and has obtained workers' compensation insurance to cover them.

Has one (1) or more subcontractors(s) and has obtained workers' compensation insurance to cover them.

Has one (1) or more subcontractors(s) who has their own policy of workers' compensation insurance covering themselves.

Has no more than two (2) employees and no subcontractors.

While working on the project for which this permit is sought it is understood that the Central Permitting Department issuing the permit may require certificates of coverage of worker's compensation insurance prior to issuance of the permit and at any time during the permitted work from any person, firm or corporation carrying out the work.

Sign w/Title: *[Signature]* Date: *1-10-19*



Town of Erwin
Zoning Application & Permit
 Planning & Inspections Department

Permit #

Rev Sep2014

Each application should be submitted with an attached plot/site plan with the proposed use/structure showing lot shape, existing and proposed buildings, parking and loading areas, access drives and front, rear, and side yard dimensions.

Name of Applicant	Property Owner	Tank & Coats LLC
Home Address	Home Address	165 Somerville Park Rd
City, State, Zip	City, State, Zip	enleish, NC 27603
Telephone	Telephone	919-892-3256
Email	Email	wbarfoot@yahoo.com

Address of Proposed Property	old stage rd.		
Parcel Identification Number(s) (PIN)	0587-99-6118	Estimated Project Cost	
What is the applicant requesting to build / what is the proposed use of the subject property? Be specific.	Build a stick built SFD		
Description of any proposed improvements to the building or property			
What was the Previous Use of the subject property?	Vacant		
Does the Property Access DOT road?	yes		
Number of dwelling/structures on the property already	0	Property/Parcel size	1.23
Floodplain SFHA <u>Yes</u> <input checked="" type="checkbox"/> <u>No <input type="checkbox"/></u>	Watershed <u>Yes</u> <input checked="" type="checkbox"/> <u>No <input type="checkbox"/></u>	Wetlands <u>Yes</u> <input checked="" type="checkbox"/> <u>No <input type="checkbox"/></u>	
MUST circle one that applies to property	Existing/Proposed <u>Septic System</u> Or Existing/Proposed County/City Sewer		

Owner/Applicant Must Read and Sign

The undersigned property owner, or duly authorized agent/representative thereof certifies that this application and the forgoing answers, statements, and other information herewith submitted are in all respects true and correct to the best of their knowledge and belief. The undersigning party understands that any incorrect information submitted may result in the revocation of this application. Upon issuance of this permit, the undersigning party agrees to conform to all applicable town ordinances, zoning regulations, and the laws of the State of North Carolina regulating such work and to the specifications of plans herein submitted. The undersigning party authorizes the Town of Erwin to review this request and conduct a site inspection to ensure compliance to this application as approved.

William Robert Barfoot	<i>[Signature]</i>	1-11-19
Print Name	Signature of Owner or Representative	Date

For Office Use

Zoning District	RD	Existing Nonconforming Uses or Features	
Front Yard Setback	40'	Other Permits Required	<input type="checkbox"/> Conditional Use <input type="checkbox"/> Building <input type="checkbox"/> Fire Marshal <input checked="" type="checkbox"/> Other
Side Yard Setback	12'	Requires Town Zoning Inspection(s)	<input checked="" type="checkbox"/> Foundation <input type="checkbox"/> Prior to C. of O.
Rear Yard Setback	40'	Zoning Permit Status	<input checked="" type="checkbox"/> Approved <input type="checkbox"/> Denied
		Fee Paid: 60	Date Paid: 1/11/19 Staff Initials: CT

Comments	obtain NC DOT driveway permit
----------	-------------------------------

Signature of Town Representative: <i>[Signature]</i>	Date Approved/Denied: 1/11/19
--	-------------------------------

PAID

obtain permit from Harnett county for a septic tank

TOWN OF ERWIN