

Initial Application Date: 3-19-19

Application # SFD1903-0024

CU#

COUNTY OF HARNETT RESIDENTIAL LAND USE APPLICATION

Central Permitting 108 E. Front Street, Lillington, NC 27546 Phone: (910) 893-7525 ext:2 Fax: (910) 893-2793 www.harnett.org/permits

\*\*A RECORDED SURVEY MAP, RECORDED DEED (OR OFFER TO PURCHASE) & SITE PLAN ARE REQUIRED WHEN SUBMITTING A LAND USE APPLICATION\*\*

LANDOWNER: James and Connie Johnson Mailing Address: PO Box 310

City: Angier State: NC Zip: 27501 Contact No: Email:

APPLICANT: Homes by Michael Ford Mailing Address: PO Box 9

City: Clayton State: NC Zip: 27528 Contact No: 919-669-2295 Email: info@homesbyford.com

\*Please fill out applicant information if different than landowner

ADDRESS: 88 Wynbridge Dr. Angier PIN: 0692-13-9887.000

Zoning: RA-30 Flood: NO Watershed: NO Deed Book / Page:

Setbacks - Front: 36 Back: Side: 20 Corner:

PROPOSED USE:

[X] SFD: (Size 40 x 60) # Bedrooms: 3 # Baths: 2 Basement(w/wo bath): Garage: Deck: [X] Slab: [X] Slab: Monolithic (Is the bonus room finished? ( ) yes ( ) no w/ a closet? ( ) yes ( ) no (if yes add in with # bedrooms))

[ ] Mod: (Size x ) # Bedrooms # Baths Basement (w/wo bath) Garage: Site Built Deck: On Frame Off Frame (Is the second floor finished? ( ) yes ( ) no Any other site built additions? ( ) yes ( ) no

[ ] Manufactured Home: SW DW TW (Size x ) # Bedrooms: Garage: (site built?) Deck: (site built?)

[ ] Duplex: (Size x ) No. Buildings: No. Bedrooms Per Unit:

[ ] Home Occupation: # Rooms: Use: Hours of Operation: #Employees:

[ ] Addition/Accessory/Other: (Size x ) Use: Closets in addition? ( ) yes ( ) no

Water Supply: [X] County Existing Well New Well (# of dwellings using well ) \*Must have operable water before final (Need to Complete New Well Application at the same time as New Tank)

Sewage Supply: [X] New Septic Tank Expansion Relocation Existing Septic Tank County Sewer (Complete Environmental Health Checklist on other side of application if Septic)

Does owner of this tract of land, own land that contains a manufactured home within five hundred feet (500') of tract listed above? ( ) yes [X] no

Does the property contain any easements whether underground or overhead [X] yes ( ) no

Structures (existing or proposed): Single family dwellings: [X] Manufactured Homes: Other (specify):

If permits are granted I agree to conform to all ordinances and laws of the State of North Carolina regulating such work and the specifications of plans submitted. I hereby state that foregoing statements are accurate and correct to the best of my knowledge. Permit subject to revocation if false information is provided.

Signature of Owner or Owner's Agent

2/21/19 Date

\*\*\*It is the owner/applicants responsibility to provide the county with any applicable information about the subject property, including but not limited to: boundary information, house location, underground or overhead easements, etc. The county or its employees are not responsible for any incorrect or missing information that is contained within these applications.\*\*\* \*This application expires 6 months from the initial date if permits have not been issued\*\*

APPLICATION CONTINUES ON BACK

strong roots • new growth

**\*\*This application expires 6 months from the initial date if permits have not been issued\*\***

**\*This application to be filled out when applying for a septic system inspection.\***

**County Health Department Application for Improvement Permit and/or Authorization to Construct**

IF THE INFORMATION IN THIS APPLICATION IS FALSIFIED, CHANGED, OR THE SITE IS ALTERED, THEN THE IMPROVEMENT PERMIT OR AUTHORIZATION TO CONSTRUCT SHALL BECOME INVALID. The permit is valid for either 60 months or without expiration depending upon documentation submitted. (Complete site plan = 60 months; Complete plat = without expiration)

**Environmental Health New Septic System**

- **All property irons must be made visible.** Place "pink property flags" on each corner iron of lot. All property lines must be clearly flagged approximately every 50 feet between corners.
- Place "orange house corner flags" at each corner of the proposed structure. Also flag driveways, garages, decks, out buildings, swimming pools, etc. Place flags per site plan developed at/for Central Permitting.
- Place orange Environmental Health card in location that is easily viewed from road to assist in locating property.
- If property is thickly wooded, Environmental Health requires that you clean out the **undergrowth** to allow the soil evaluation to be performed. Inspectors should be able to walk freely around site. **Do not grade property.**
- **All lots to be addressed within 10 business days after confirmation. \$25.00 return trip fee may be incurred for failure to uncover outlet lid, mark house corners and property lines, etc. once lot confirmed ready.**

**Environmental Health Existing Tank Inspections**

- Follow above instructions for placing flags and card on property.
- Prepare for inspection by removing soil over **outlet end** of tank as diagram indicates, and lift lid straight up (if possible) and then **put lid back in place.** (Unless inspection is for a septic tank in a mobile home park)
- **DO NOT LEAVE LIDS OFF OF SEPTIC TANK**

**MORE INFORMATION MAY BE REQUIRED TO COMPLETE ANY INSPECTION**

**SEPTIC**

If applying for authorization to construct please indicate desired system type(s): can be ranked in order of preference, must choose one.

- Accepted     
  Innovative     
  Conventional     
  Any  
 Alternative     
  Other \_\_\_\_\_

The applicant shall notify the local health department upon submittal of this application if any of the following apply to the property in question. If the answer is "yes", applicant **MUST ATTACH SUPPORTING DOCUMENTATION**:


- YES  NO Does the site contain any Jurisdictional Wetlands?  
 YES  NO Do you plan to have an irrigation system now or in the future?  
 YES  NO Does or will the building contain any drains? Please explain. \_\_\_\_\_  
 YES  NO Are there any existing wells, springs, waterlines or Wastewater Systems on this property?  
 YES  NO Is any wastewater going to be generated on the site other than domestic sewage?  
 YES  NO Is the site subject to approval by any other Public Agency?  
 YES  NO Are there any Easements or Right of Ways on this property? *- See plat*  
 YES  NO Does the site contain any existing water, cable, phone or underground electric lines?

If yes please call No Cuts at 800-632-4949 to locate the lines. This is a free service.

**I Have Read This Application And Certify That The Information Provided Herein Is True, Complete And Correct. Authorized County And State Officials Are Granted Right Of Entry To Conduct Necessary Inspections To Determine Compliance With Applicable Laws And Rules. I Understand That I Am Solely Responsible For The Proper Identification And Labeling Of All Property Lines And Corners And Making The Site Accessible So That A Complete Site Evaluation Can Be Performed.**



CURVE TABLE				
CURVE	RADIUS	LENGTH	CHORD BEARING	CHORD
C1	325.00	80.20	N44°57'33"E	80.00

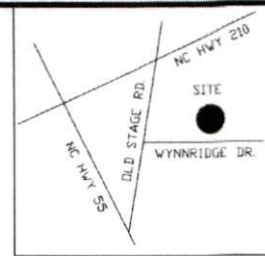


VICINITY MAP

PLAT NORTH  
PB. 2019, PG. 24



REFERENCE:  
WYNNRIDGE S/D  
PHASE 2  
PB. 2019, PG. 24  
LOT 16

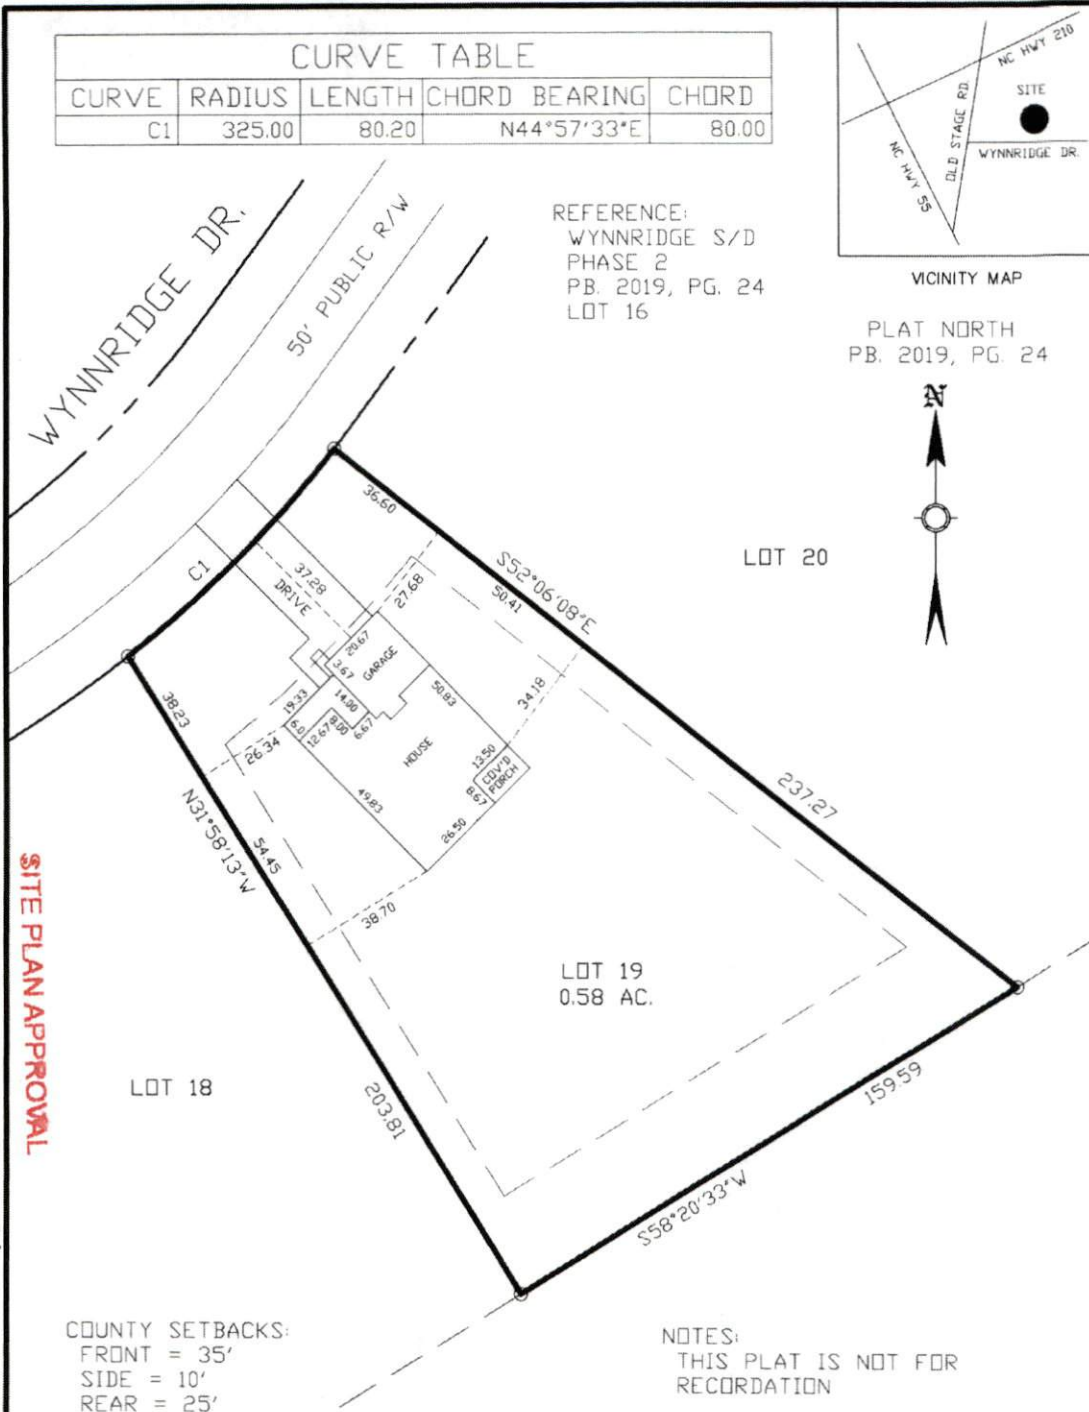

SITE PLAN APPROVAL

DISTRICT RA-30 USE SFD

#BEDROOMS 3

3-19-19

ADMINISTRATOR

COUNTY SETBACKS:  
FRONT = 35'  
SIDE = 10'  
REAR = 25'

NOTES:  
THIS PLAT IS NOT FOR  
RECORDATION

LOT PROVIDED BY COUNTY  
WATER AND SEPTIC SYSTEMS

AREA BY COORDINATE METHOD

PRELIMINARY SITE PLAN FOR

PRELIMINARY PLAT  
FOR REVIEW ONLY

MICHAEL FORD BUILDING CO.



GRAPHIC SCALE

N

S

E

W

SOUTHWIND SURVEYING, PLLC  
LAND SURVEYING AND PLANNING

201 GLEN ROAD  
GARNER, NC 27529  
919-773-0183  
919-934-4556 (FAX)

FIRM NUMBER: P-1345

GROVE  
TOWNSHIP  
HARNETT  
COUNTY  
STATE NC

SCALE 1" = 40'

DATE 2/18/19

DRAWING NO. 19-0019