

HTE# 571904-0021

Harnett County Department of Public Health

25678

PERMIT # NA

Operation Permit

New Installation Septic Tank Nitrification Line Repair Expansion

SA 1513

PROPERTY LOCATION: 100 Treasure Dr. (Mcills Creek Rd.)

Name: (owner) Weaver Homes Inc. SUBDIVISION South Creek LOT # 28

System Installer: Yellow Dog Grading Registration # _____

Basement with plumbing: Garage Number of Bedrooms 4


Type of Water Supply: Community Public Well Distance from well NA feet

System Type: 25% reduction sys. III Types V and VI Systems expire in 5 years.

(In accordance with Table V a)

Owner must contact Health Department 6 months prior to expiration for permit renewal.

This system has been installed in compliance with applicable North Carolina General Statutes, Rules for Sewage Treatment and Disposal, and all conditions of the Improvement Permit and Construction Authorization.

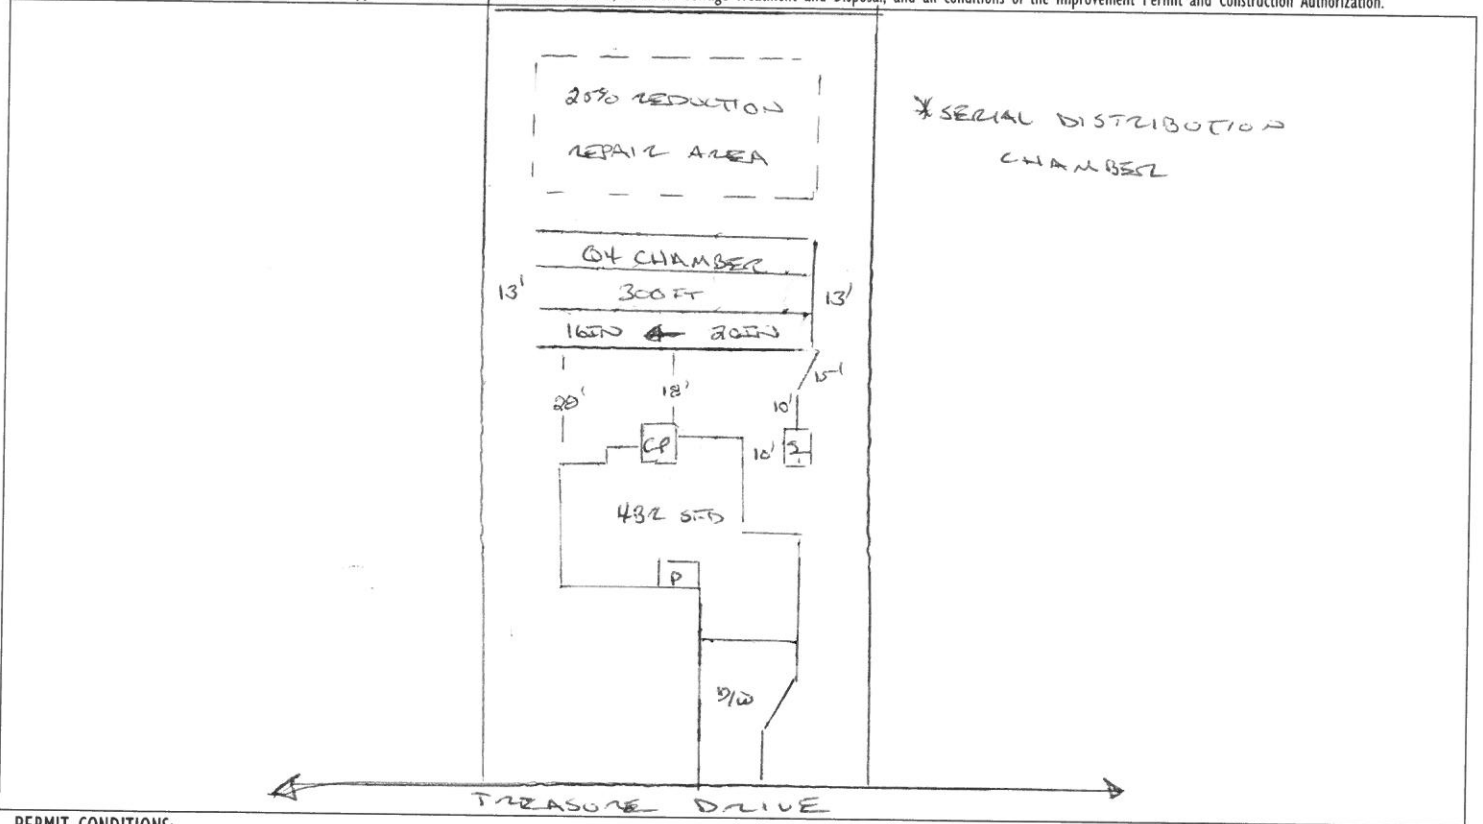

PERMIT CONDITIONS:

- I. Performance: System shall perform in accordance with Rule .1961.
- II. Monitoring: As required by Rule .1961.
- III. Maintenance: As required by Rule .1961. Other: _____
Subsurface system operator required? Yes No
If yes, see attached sheet for additional operation conditions, maintenance and reporting.
- IV. Operation: _____
- V. Other: _____

D-Box Pump Alarm H2O Line PWR Line

Following are the specifications for the sewage disposal system on the above captioned property.

Type of system: Conventional Other 64 Chambers III Septic Tank: 1000 gallons Pump Tank: _____ gallons
 Subsurface No. of exact length width of depth of
 Drainage Field ditches 4 of each ditch 75 feet ditches 3 feet ditches 20-16 inches
 French Drain Required: _____ Linear feet

Authorized State Agent [Signature]

Date 07/29/2019