

PLAN REVISION

1/4" = 1'-0"




TYNDALL
ENGINEERING & DESIGN, P.A.


T: 919/773-1200 • F: 919/773-0600
2803 Shipwash Drive • Garner • North Carolina • 27529
www.tyndallengineering.com

4			
3			
2			
1	12/05/19	CARPOR T POST SIZE REVISED	PSE
NO.	DATE	REVISIONS AND RECORD OF ISSUE	CHK.

DRAWN: HJP	CHECKED: PSE	DATE: 12/05/19	PROJECT #: 1901-010152
---------------	-----------------	-------------------	---------------------------

CLIENT: DRB DESIGN	PROJECT: MUNZ RESIDENCE	DRAWING NUMBER: 1 of 2	SHEET: R5
--------------------	-------------------------	---------------------------	--------------

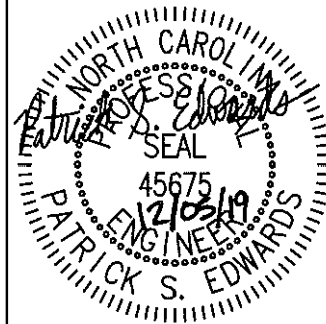

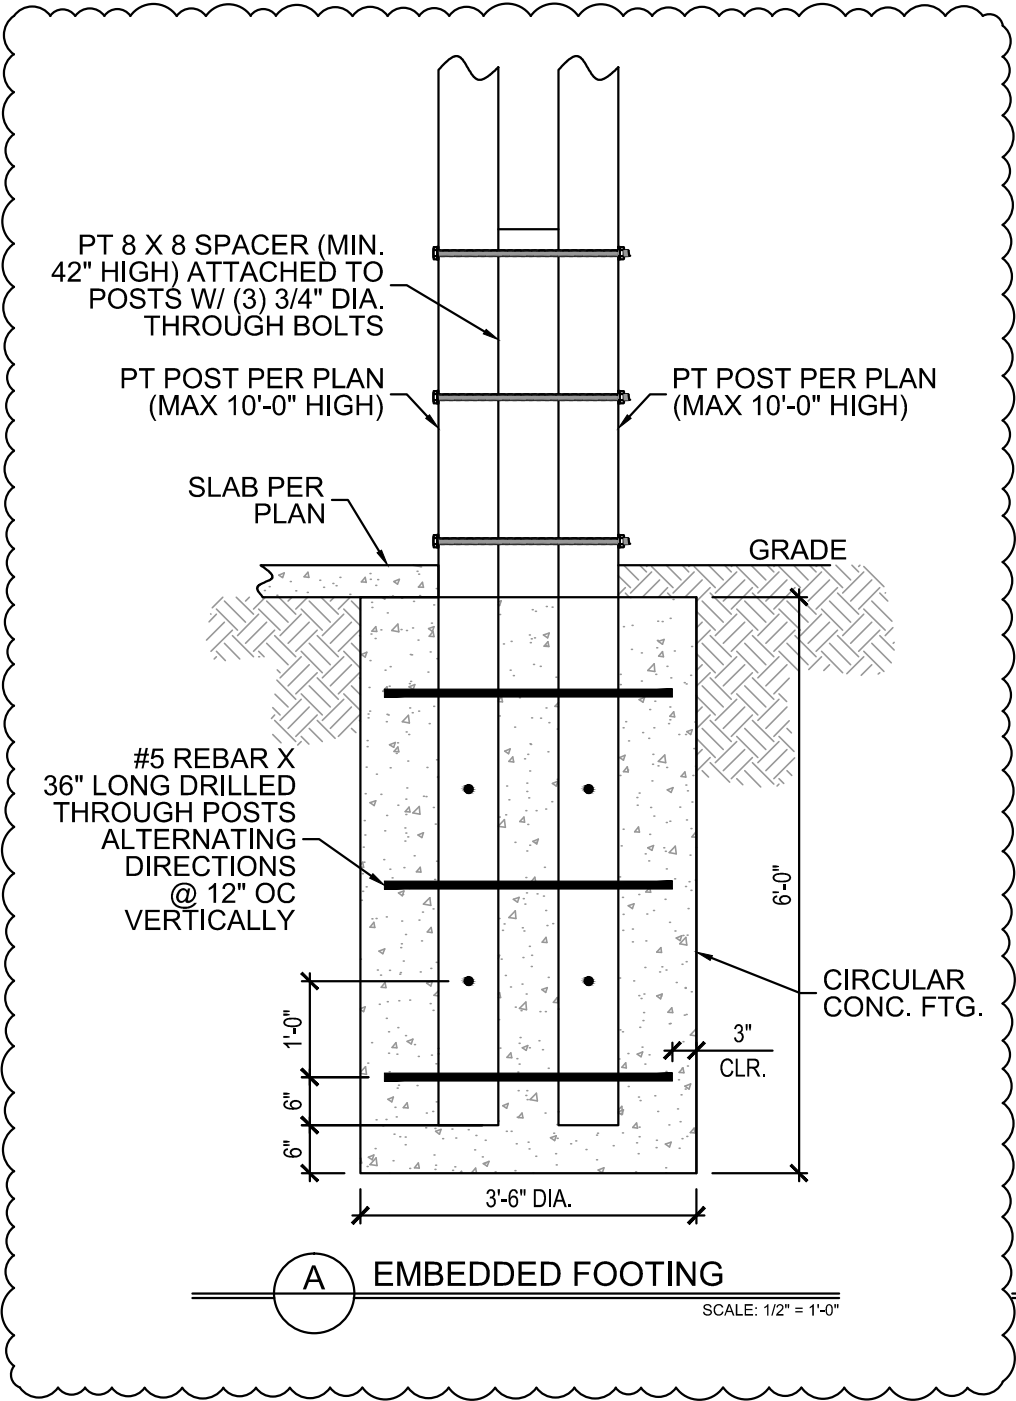

A EMBEDDED FOOTING
SCALE: 1/2" = 1'-0"



TYNDALL
ENGINEERING & DESIGN, P.A.

T: 919/773-1200 • F: 919/773-0600
280 Shipwash Drive • Garner • North Carolina • 27529
www.tyndallengineering.com

4			
3			
2			
1	12/05/19	CARPOR POST SIZE REVISED	PSE
NO.	DATE	REVISIONS AND RECORD OF ISSUE	CHK.

DRAWN: HJP	CHECKED: PSE	DATE: 12/05/19	PROJECT #: 1901-010152
---------------	-----------------	-------------------	---------------------------

CLIENT: DRB DESIGN	PROJECT: MUNZ RESIDENCE	DRAWING NUMBER: 2 of 2	SHEET: R5
--------------------	-------------------------	---------------------------	--------------

