



Initial Application Date: 8/23/2019

Application # SFD 1908-0021

CU# _____

COUNTY OF HARNETT RESIDENTIAL LAND USE APPLICATION
Central Permitting 108 E. Front Street, Lillington, NC 27546 Phone: (910) 893-7525 ext:2 Fax: (910) 893-2793 www.harnett.org/permits

****A RECORDED SURVEY MAP, RECORDED DEED (OR OFFER TO PURCHASE) & SITE PLAN ARE REQUIRED WHEN SUBMITTING A LAND USE APPLICATION****

LANDOWNER: Triangle Home Pros LLC Mailing Address: 6312 Lauraca Ln
City: Fuquay Varina State: NC Zip: 27526 Contact No: 919-346-1528 Email: thphomes@gmail.com

APPLICANT: Triangle Home Pros LLC Mailing Address: Same as above
City: _____ State: _____ Zip: _____ Contact No: _____ Email: _____

ADDRESS: Rollins Mill Rd, Holly Springs NC PIN: 0626-54-7016-000

Zoning: RA-30 Flood: Minimal Watershed: NO Deed Book / Page: 3621 07

Setbacks - Front: 50 Back: 200 Side: 125 Corner: 75

PROPOSED USE:

- SFD: (Size 60 x 60) # Bedrooms: 4 # Baths: 3 Basement(w/wo bath): _____ Garage: Deck: Crawl Space: Slab: _____ Slab: _____
(Is the bonus room finished? () yes () no w/ a closet? () yes () no (if yes add in with # bedrooms))
- Mod: (Size _____ x _____) # Bedrooms _____ # Baths _____ Basement (w/wo bath) _____ Garage: _____ Site Built Deck: _____ On Frame _____ Off Frame _____
(Is the second floor finished? () yes () no Any other site built additions? () yes () no)
- Manufactured Home: _____ SW _____ DW _____ TW (Size _____ x _____) # Bedrooms: _____ Garage: _____ (site built? _____) Deck: _____ (site built? _____)
- Duplex: (Size _____ x _____) No. Buildings: _____ No. Bedrooms Per Unit: _____
- Home Occupation: # Rooms: _____ Use: _____ Hours of Operation: _____ #Employees: _____
- Addition/Accessory/Other: (Size _____ x _____) Use: _____ Closets in addition? () yes () no

Water Supply: County _____ Existing Well _____ New Well (# of dwellings using well _____) ***Must have operable water before final**
(Need to Complete New Well Application at the same time as New Tank)

Sewage Supply: New Septic Tank _____ Expansion _____ Relocation _____ Existing Septic Tank _____ County Sewer
(Complete Environmental Health Checklist on other side of application if Septic)

Does owner of this tract of land, own land that contains a manufactured home within five hundred feet (500') of tract listed above? () yes () no

Does the property contain any easements whether underground or overhead () yes () no

Structures (existing or proposed): Single family dwellings: 1 Manufactured Homes: _____ Other (specify): _____

If permits are granted I agree to conform to all ordinances and laws of the State of North Carolina regulating such work and the specifications of plans submitted. I hereby state that foregoing statements are accurate and correct to the best of my knowledge. Permit subject to revocation if false information is provided.

[Signature]
Signature of Owner or Owner's Agent

8/27/2019
Date

*****It is the owner/applicants responsibility to provide the county with any applicable information about the subject property, including but not limited to: boundary information, house location, underground or overhead easements, etc. The county or its employees are not responsible for any incorrect or missing information that is contained within these applications.*****
This application expires 6 months from the initial date if permits have not been issued*

APPLICATION CONTINUES ON BACK

****This application expires 6 months from the initial date if permits have not been issued****

This application to be filled out when applying for a septic system inspection.

County Health Department Application for Improvement Permit and/or Authorization to Construct

IF THE INFORMATION IN THIS APPLICATION IS FALSIFIED, CHANGED, OR THE SITE IS ALTERED, THEN THE IMPROVEMENT PERMIT OR AUTHORIZATION TO CONSTRUCT SHALL BECOME INVALID. The permit is valid for either 60 months or without expiration depending upon documentation submitted. (Complete site plan = 60 months; Complete plat = without expiration)

Environmental Health New Septic System

- **All property irons must be made visible.** Place "pink property flags" on each corner iron of lot. All property lines must be clearly flagged approximately every 50 feet between corners.
- Place "orange house corner flags" at each corner of the proposed structure. Also flag driveways, garages, decks, out buildings, swimming pools, etc. Place flags per site plan developed at/for Central Permitting.
- Place orange Environmental Health card in location that is easily viewed from road to assist in locating property.
- If property is thickly wooded, Environmental Health requires that you clean out the undergrowth to allow the soil evaluation to be performed. Inspectors should be able to walk freely around site. **Do not grade property.**
- **All lots to be addressed within 10 business days after confirmation. \$25.00 return trip fee may be incurred for failure to uncover outlet lid, mark house corners and property lines, etc. once lot confirmed ready.**

Environmental Health Existing Tank Inspections

- Follow above instructions for placing flags and card on property.
- Prepare for inspection by removing soil over **outlet end** of tank as diagram indicates, and lift lid straight up (*if possible*) and then **put lid back in place.** (Unless inspection is for a septic tank in a mobile home park)
- **DO NOT LEAVE LIDS OFF OF SEPTIC TANK**

"MORE INFORMATION MAY BE REQUIRED TO COMPLETE ANY INSPECTION"

SEPTIC

If applying for authorization to construct please indicate desired system type(s): can be ranked in order of preference, must choose one.

- Accepted Innovative Conventional Any
 Alternative Other _____

The applicant shall notify the local health department upon submittal of this application if any of the following apply to the property in question. If the answer is "yes", applicant **MUST ATTACH SUPPORTING DOCUMENTATION**:

- YES NO Does the site contain any Jurisdictional Wetlands?
- YES NO Do you plan to have an irrigation system now or in the future?
- YES NO Does or will the building contain any drains? Please explain. _____
- YES NO Are there any existing wells, springs, waterlines or Wastewater Systems on this property?
- YES NO Is any wastewater going to be generated on the site other than domestic sewage?
- YES NO Is the site subject to approval by any other Public Agency?
- YES NO Are there any Easements or Right of Ways on this property?
- YES NO Does the site contain any existing water, cable, phone or underground electric lines?

If yes please call No Cuts at 800-632-4949 to locate the lines. This is a free service.

I Have Read This Application And Certify That The Information Provided Herein Is True, Complete And Correct. Authorized County And State Officials Are Granted Right Of Entry To Conduct Necessary Inspections To Determine Compliance With Applicable Laws And Rules. I Understand That I Am Solely Responsible For The Proper Identification And Labeling Of All Property Lines And Corners And Making The Site Accessible So That A Complete Site Evaluation Can Be Performed.

SITE PLAN APPROVAL

DISTRICT RA30 USE SFD

#BEDROOMS 4

8-28-19

K.A.G.
ZONING ADMINISTRATOR

Triangle Home Pros


4-Bedroom Septic Proposal

Lot 2B - Rollins Mill Road

2B

2.083 ACRES
TO ROAD R/W &
CL TRANS. LINE

System: Gravity to D-Box
Lines: 6-10 (400')
0.3 LTAR
18" Trench Bottom
Accepted Status System
Repair: Pump to D-Box
Lines: 2-5 (400')
0.3 LTAR
12" Trench Bottom
Accepted Status System

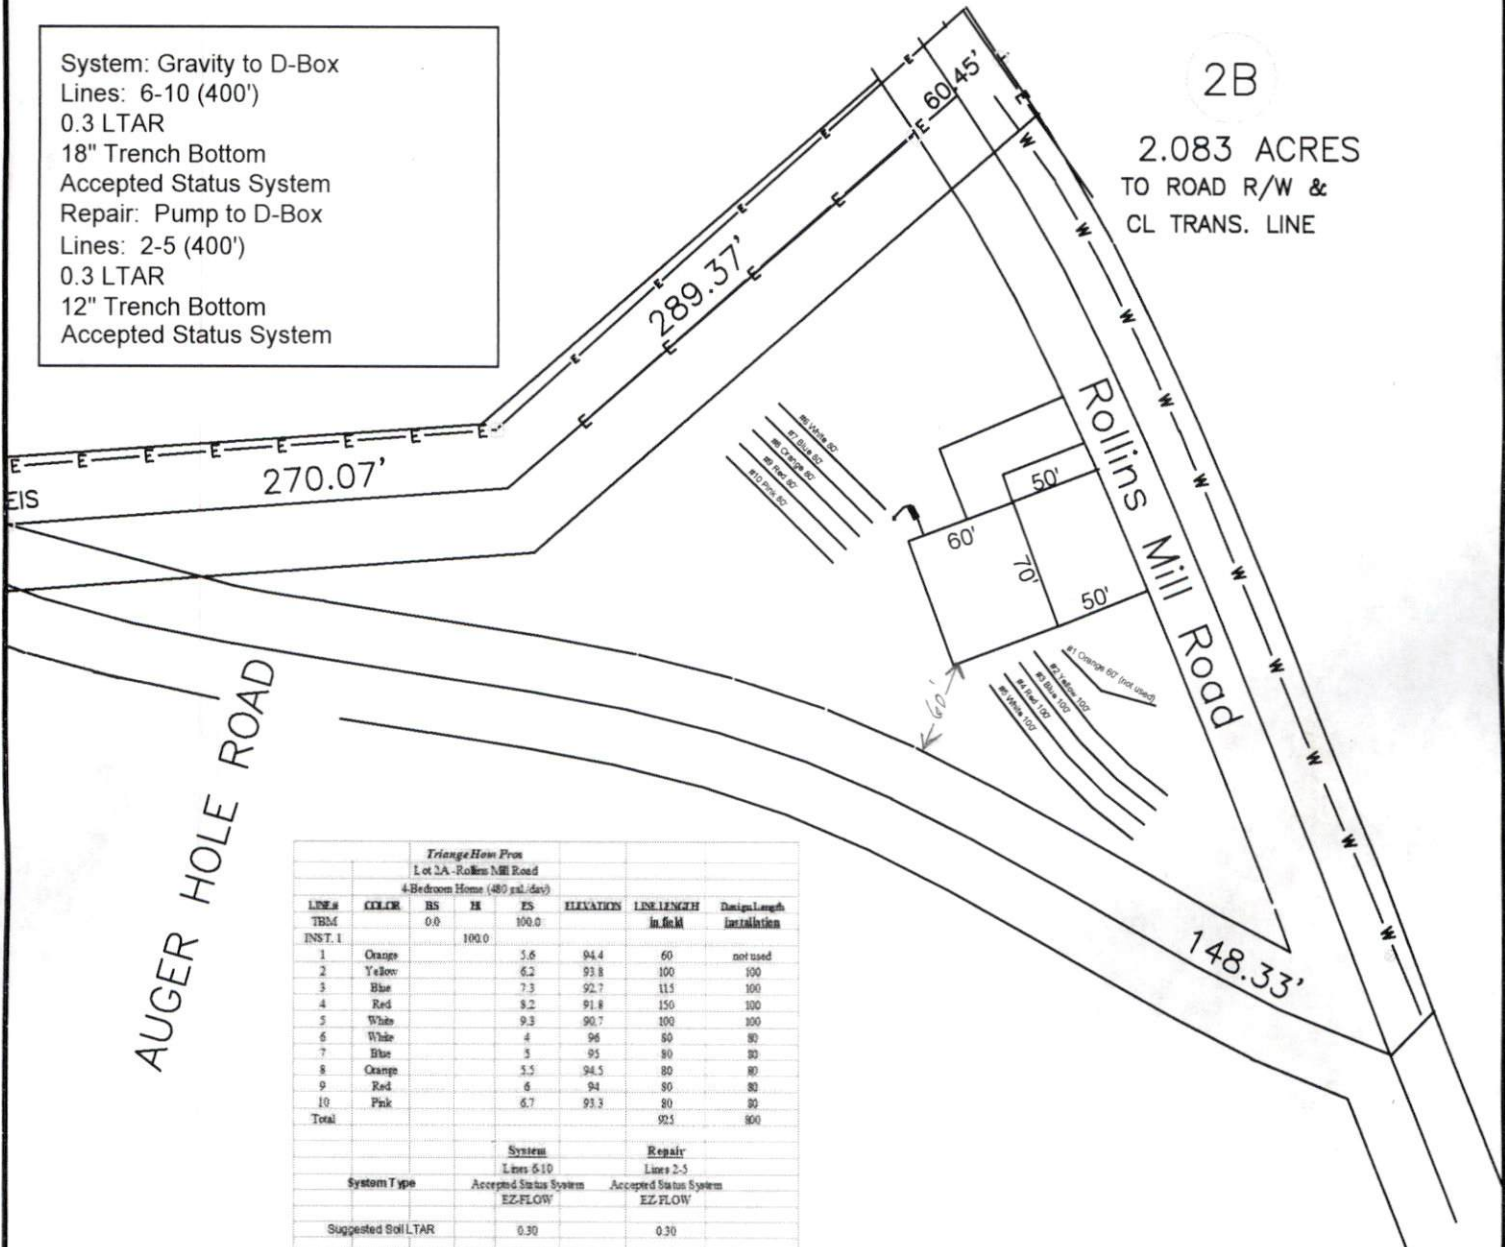

AUGER HOLE ROAD

Triangle Home Pros Lot 2A - Rollins Mill Road 4 Bedroom Home (480 gal./day)							
LINE#	COLOR	BS	HS	ES	ELEVATION	LINE LENGTH in feet	Design Length Installation
INST. 1		0.0	100.0				
1	Orange		5.6	94.4	60	not used	
2	Yellow		6.2	93.8	100	100	
3	Blue		7.3	92.7	115	100	
4	Red		8.2	91.8	150	100	
5	White		9.3	90.7	100	100	
6	White		4	96	80	80	
7	Blue		5	95	80	80	
8	Orange		5.5	94.5	80	80	
9	Red		6	94	80	80	
10	Pink		6.7	93.3	80	80	
Total						925	400
System Type		System Lines 6-10 Accepted Status System EZ-FLOW		Repair Lines 2-5 Accepted Status System EZ-FLOW			
Suggested Soil LTAR		0.30		0.30			
Total Line Length		400		400			
Square Footage		1200		1200			
Proposed Trench Bottom		18"		12"			
Distribution Method		Gravity to D-Box		Pump to D-Box			

GRAPHIC SCALE
1" = 100'



Adams
Soil Consulting
919-414-6761
Job #810

Triange Hom Pros

Lot 2A -Rollins Mill Road
4-Bedroom Home (480 gal./day)

<u>LINE #</u>	<u>COLOR</u>	<u>BS</u>	<u>HI</u>	<u>FS</u>	<u>ELEVATION</u>	<u>LINE LENGTH</u>
TBM		0.0		100.0		<u>in field</u>
INST. 1			100.0			
1	Orange			5.6	94.4	60
2	Yellow			6.2	93.8	100
3	Blue			7.3	92.7	115
4	Red			8.2	91.8	150
5	White			9.3	90.7	100
6	White			4	96	80
7	Blue			5	95	80
8	Orange			5.5	94.5	80
9	Red			6	94	80
10	Pink			6.7	93.3	80
Total						925

	<u>System</u> Lines 6-10	<u>Repair</u> Lines 2-5
System Type	Accepted Status System EZ-FLOW	Accepted Status Syst EZ-FLOW
Suggested Soil LTAR	0.30	0.30
Total Line Length	400	400
Square Footage	1200	1200
Proposed Trench Bottom	18"	12"
Distribution Method	Gravity to D-Box	Pump to D-Box

Design Length
installation

not used

100

100

100

100

80

80

80

80

80

800

em