

HTE# SFD 1909-0036

Harnett County Department of Public Health

25759

PERMIT # _____

Operation Permit 111 Laverdale Ln

New Installation Septic Tank Nitrification Line Repair Expansion

PROPERTY LOCATION: 521735 Antioch Ct RD

Name: (owner) Eddie + Margaret HARNETT SUBDIVISION _____ LOT # _____

System Installer: Clint Adams Registration # _____


Basement with plumbing: Garage Number of Bedrooms 3

Type of Water Supply: Community Public Well Distance from well _____ feet

System Type: 25% REDUCED SYSTEM BY LG Types V and VI Systems expire in 5 years.

(In accordance with Table V a) Owner must contact Health Department 6 months prior to expiration for permit renewal.

This system has been installed in compliance with applicable North Carolina General Statutes, Rules for Sewage Treatment and Disposal, and all conditions of the Improvement Permit and Construction Authorization.

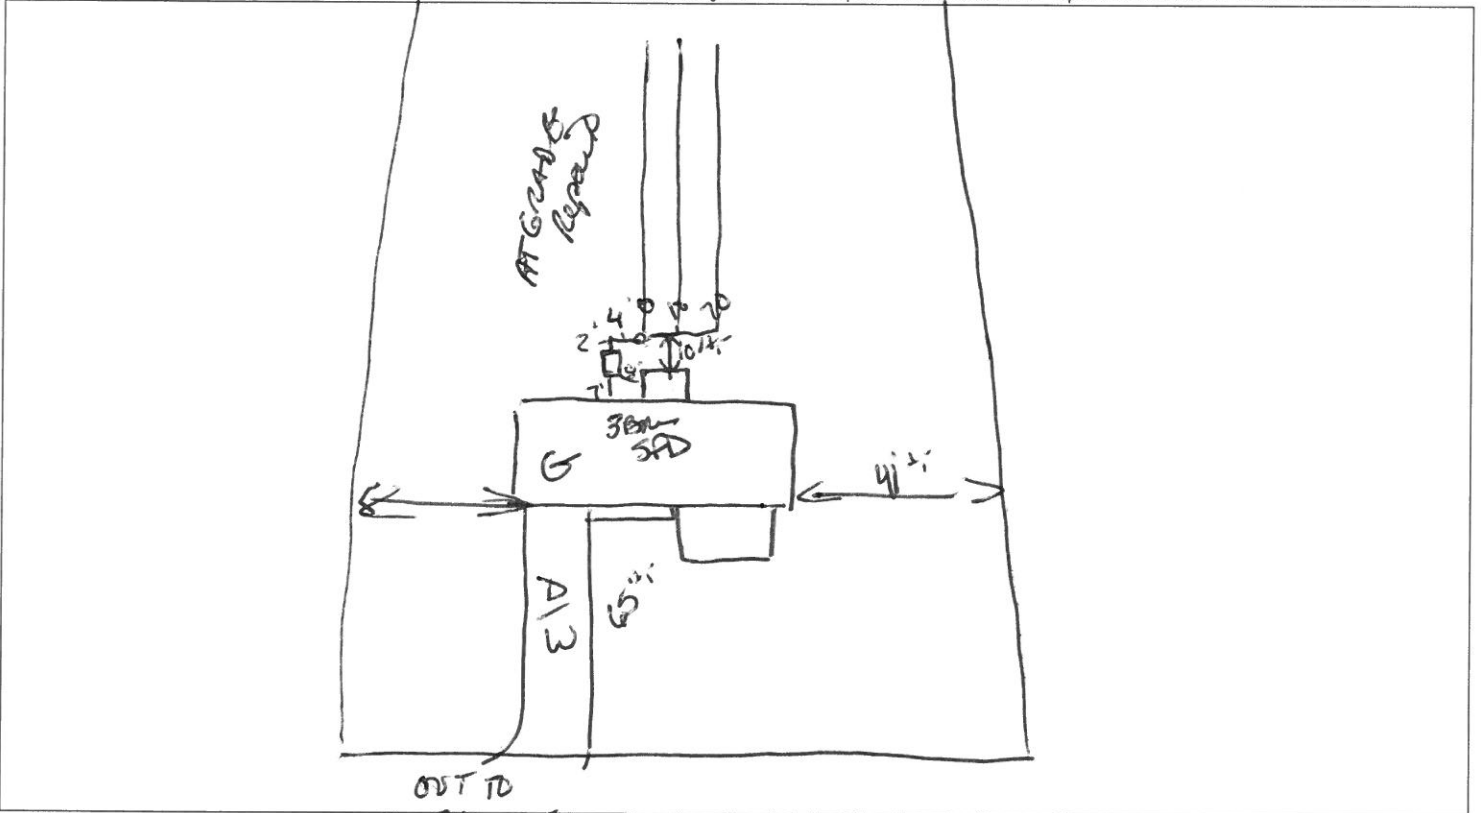

PERMIT CONDITIONS:

- I. Performance: System shall perform in accordance with Rule .1961.
- II. Monitoring: As required by Rule .1961.
- III. Maintenance: As required by Rule .1961. Other: _____

Subsurface system operator required? Yes No

If yes, see attached sheet for additional operation conditions, maintenance and reporting.

IV. Operation: _____

V. Other: _____

D-Box Pump Alarm H2O Line PWR Line

Following are the specifications for the sewage disposal system on the above captioned property.

Type of system: Conventional Other 25% REDUCED SYSTEM Septic Tank: 1000 gallons Pump Tank: _____ gallons

Subsurface No. of exact length width of depth of
 Drainage Field ditches 3 of each ditch 90 feet ditches 3 feet ditches 12-14 inches ^{with cover}

French Drain Required: _____ Linear feet

Authorized State Agent James E. Marshall ¹²⁵¹⁷³⁵ Date 7-23-20