


HOUSE PLAN: FINLEY - W/COVERED PORCH - RH

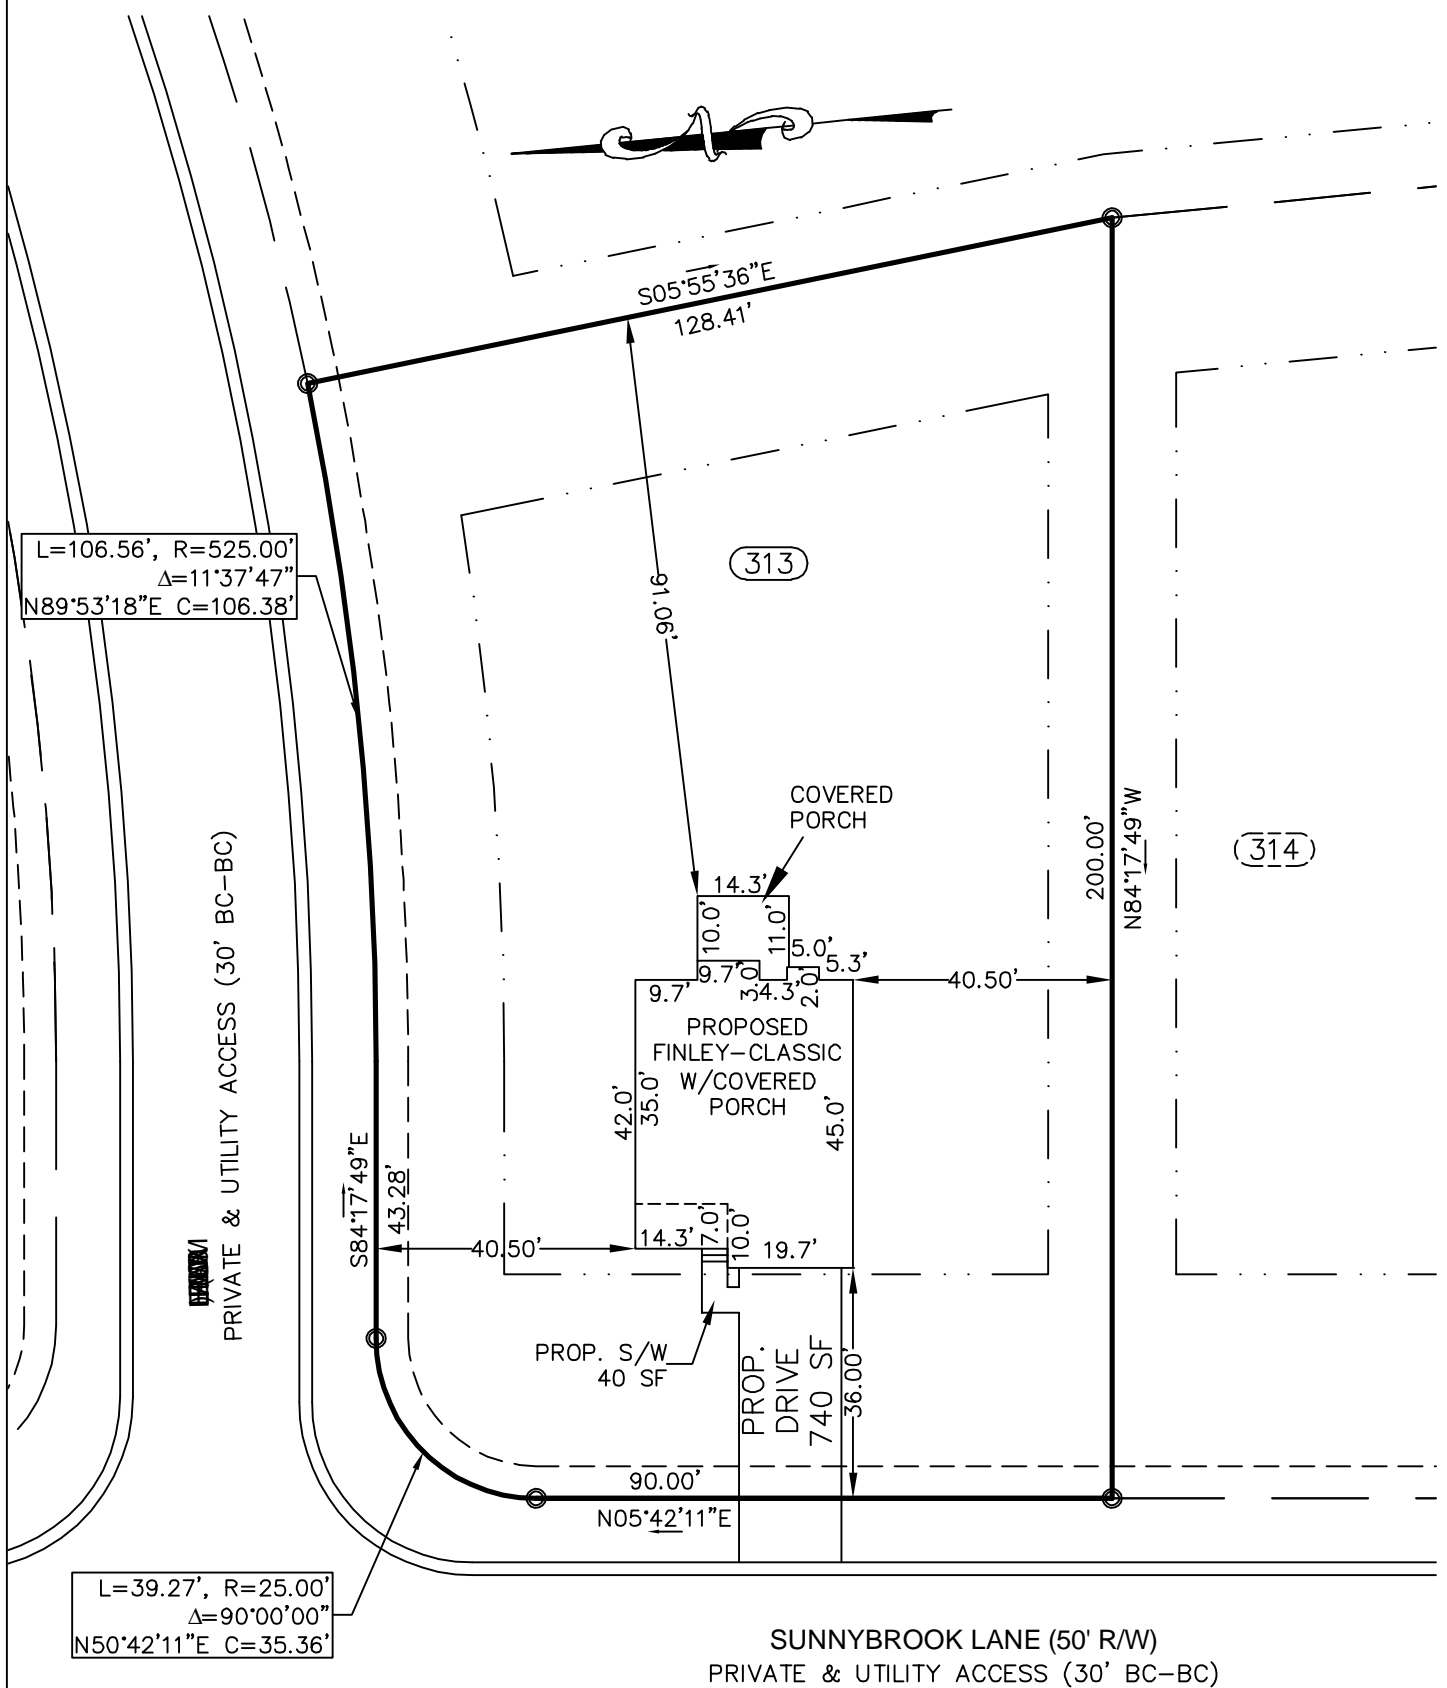


PLOT PLAN

SUBDIVISION: OAKMONT SUBDIVISION SURVEY
 PHASE TWO SECTION 1-B
 MAP BOOK 2017 PAGE 392

OWNER: MCKEE HOMES, LLC

SCALE: 1" = 30'

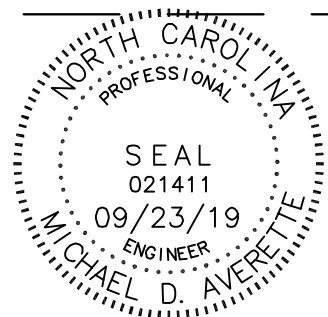

The design for the proposed sewage disposal system _____ approved.

Sanitarian Supervisor
 HARNETT County Health Dept.

Date _____

Averette Engineering Co., P.A.
 Established 1970
 CIVIL ENGINEERING
 LAND SURVEYING
 PLANNING

Address:
 712 E. Lake Ridge Road
 Raeford, NC 28376
 Phone: (910) 488-5656
 Fax: (910) 488-0181
 License: C-0146
 Web: www.averette-eng.com

Michael D. Averette
 Michael D. Averette PE-021411
 Professional Engineer
 SEPTEMBER 23, 2018
 Date _____