

HTE# 575190-0005

Harnett County Department of Public Health

No. 26265

PERMIT # NA

Operation Permit

321412

New Installation Septic Tank Nitrification Line Repair Expansion

PROPERTY LOCATION: 20 BARN LOFT CT. (CHRISTIAN CT RD)

Name: (owner) KB HOMES CAROLINA SUBDIVISION MASON POINTE PH 2 LOT # 20

System Installer: THORNTONS PLUMBING Registration # _____

Basement with plumbing: Garage Number of Bedrooms 4

Type of Water Supply: Community Public Well Distance from well NA feet

System Type: 2 5/8" REDUCTION SYS. #1B Types V and VI Systems expire in 5 years.


(In accordance with Table V a)

Owner must contact Health Department 6 months prior to expiration for permit renewal.

This system has been installed in compliance with applicable North Carolina General Statutes, Rules for Sewage Treatment and Disposal, and all conditions of the Improvement Permit and Construction Authorization.

INSTALL: 07/20/2020

PUMP & ALARM: 07/28/2020

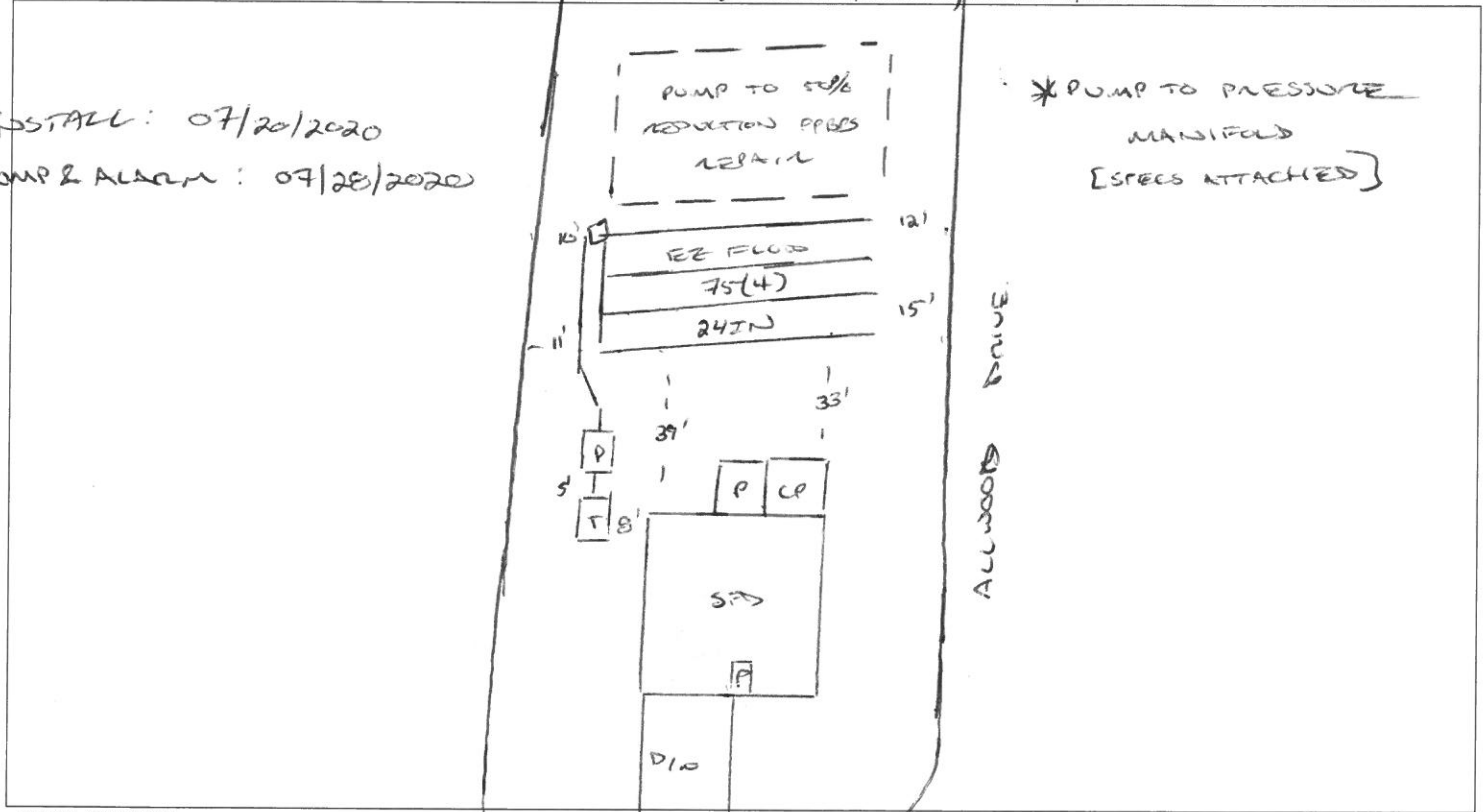

* PUMP TO PRESSURE
MANIFOLD
[SPECS ATTACHED]

PERMIT CONDITIONS:

- I. Performance: System shall perform in accordance with Rule .1961
- II. Monitoring: As required by Rule .1961. BARN LOFT CT.
- III. Maintenance: As required by Rule .1961. Other: _____
Subsurface system operator required? Yes No
If yes, see attached sheet for additional operation conditions, maintenance and reporting.
- IV. Operation: _____
- V. Other: _____

D-Box Pump Alarm H2O Line PWR Line

Following are the specifications for the sewage disposal system on the above captioned property.

Type of system: Conventional Other EE FLOW #1B Septic Tank: 1000 gallons Pump Tank: 1000 gallons
 Subsurface No. of exact length width of depth
 Drainage Field ditches 4 of each ditch 75 feet ditches 3 feet ditches 24 inches
 French Drain Required: _____ Linear feet

Authorized State Agent [Signature] Date 07/28/2020