


Norris Farm 4-Bedroom Septic Proposal Lot #2

2

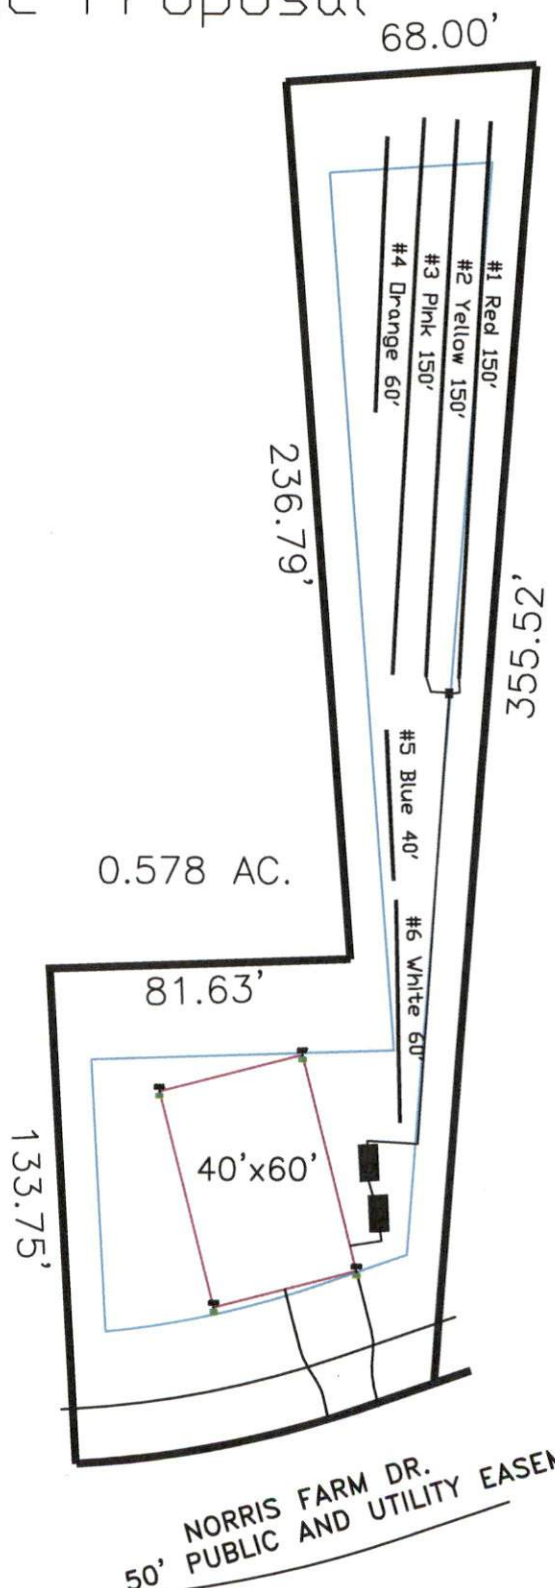

System: Pump to D-Box
 Lines: 1-2 (300')
 0.4 LTAR
 18-24" Trench Bottom
 Accepted Status System
 Repair: Pressure Manifold
 Lines: 3-6 (300')
 0.4 LTAR
 18-24" Trench Bottom
 Accepted Status System

NORRIS FARM DR.
 50' PUBLIC AND UTILITY EASEMENT

GRAPHIC SCALE
 1" = 50'



Adams
 Soil Consulting
 919-414-6761
 Job #574