

HTE# 5FD1912-0034

Harnett County Department of Public Health

26018

PERMIT # NA

Operation Permit

SR 1418

New Installation Septic Tank Nitrification Line Repair Expansion

PROPERTY LOCATION: 133 LEGAL CREST DR. (RIVER RD)

Name: (owner) HUGH SUMMERS BLDG SUBDIVISION LEGAL CREST LOT # 2

System Installer: COY GILBERT Registration # _____

Basement with plumbing: Garage Number of Bedrooms 3


Type of Water Supply: Community Public Well Distance from well NA feet

System Type: 25% REDUCTION SYS. IIIg Types V and VI Systems expire in 5 years.

(In accordance with Table V a)

Owner must contact Health Department 6 months prior to expiration for permit renewal.

This system has been installed in compliance with applicable North Carolina General Statutes, Rules for Sewage Treatment and Disposal, and all conditions of the Improvement Permit and Construction Authorization.

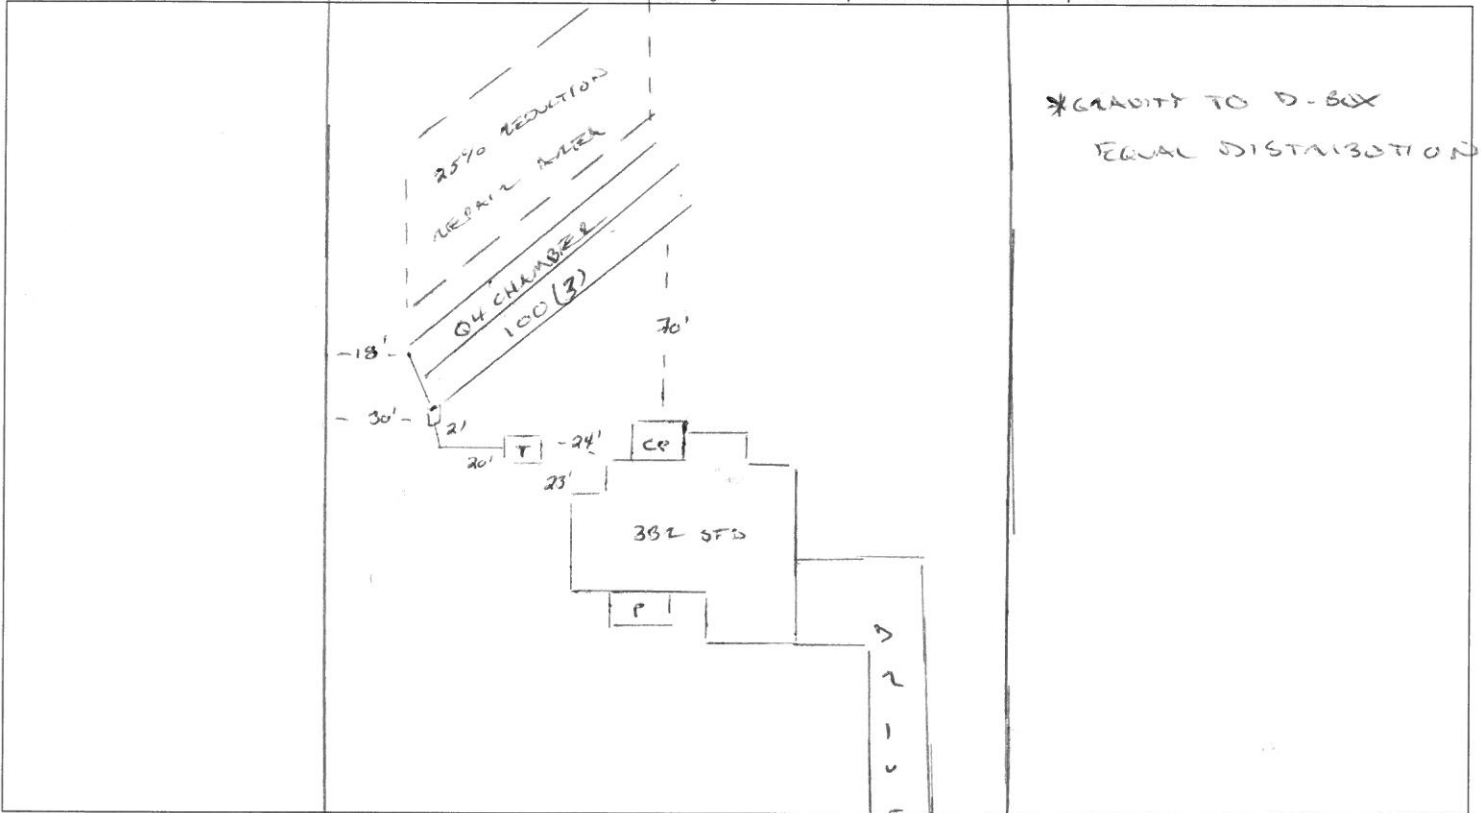

PERMIT CONDITIONS:

I. Performance: System shall perform in accordance with Rule .1961.

II. Monitoring: ~~As required by Rule .1961.~~

III. Maintenance: As required by Rule .1961. Other: LEGAL CREST DRIVE

Subsurface system operator required? Yes No

If yes, see attached sheet for additional operation conditions, maintenance and reporting.

IV. Operation: _____

V. Other: _____

D-Box Pump Alarm H2O Line PWR Line

Following are the specifications for the sewage disposal system on the above captioned property.

Type of system: Conventional Other 04 Chamber IIIg Septic Tank: 1000 gallons Pump Tank: _____ gallons

Subsurface Drainage Field No. of ditches 3 exact length of each ditch 100 feet width of ditches 3 feet depth of ditches 24 inches

French Drain Required: _____ Linear feet

Authorized State Agent [Signature]

Date 03/30/2020