

Harnett County Department of Public Health Improvement Permit

A building permit cannot be issued with only an Improvement Permit

521439

ISSUED TO: Jody & Melinda Frailey
NEW REPAIR EXPANSION
Type of Structure: 4-Bedroom 80x90' SFD
Proposed Wastewater System Type: 25% reduction sys.
Projected Daily Flow: 480 GPD
Number of bedrooms: 4 Number of Occupants: 8 max
Basement Yes No
Pump Required: Yes No May be required based on final location and elevations of facilities
Type of Water Supply: Community Public Well Distance from well NA feet
Permit conditions: _____

PROPERTY LOCATION: 234 Green Level Dr. (Wheeler Drive)
SUBDIVISION Neills Creek Farms LOT # 48
Site Improvements required prior to Construction Authorization Issuance: _____

Permit valid for: Five years
 No expiration

Authorized State Agent: [Signature] Date: 02/10/2020 SEE ATTACHED SITE SKETCH

The issuance of this permit by the Health Department in no way guarantees the issuance of other permits. The permit holder is responsible for checking with appropriate governing bodies in meeting their requirements. This site is subject to revocation if the site plan, plat, or the intended use changes. The Improvement Permit shall not be affected by a change in ownership of the site. This permit is subject to compliance with the provisions of the Laws and Rules for Sewage Treatment and Disposal and to conditions of this permit.

Construction Authorization

(Required for Building Permit)

The construction and installation requirements of Rules .1950, .1952, .1954, .1955, .1956, .1957, .1958, and .1959 are incorporated by references into this permit and shall be met. Systems shall be installed in accordance with the attached system layout.

ISSUED TO: Jody & Melinda Frailey

PROPERTY LOCATION: 234 Green Level Dr. (Wheeler Drive)
SUBDIVISION Neills Creek Farms LOT # 48

Facility Type: 402 80x90' SFD New Expansion Repair
Basement? Yes No Basement Fixtures? Yes No
Type of Wastewater System** 25% reduction system (Initial) Wastewater Flow: 480 GPD
(See note below, if applicable)

At-grade 25% red. sys. (Repair)

Installation Requirements/Conditions

Number of trenches 4
Septic Tank Size 1250 gallons Exact length of each trench 100 feet Trench Spacing: 9 Feet on Center
Pump Tank Size _____ gallons Trenches shall be installed on contour at a Soil Cover: 6 inches
Maximum Trench Depth of: 18 inches (Maximum soil cover shall not exceed 36" above the trench bottom)
(Trench bottoms shall be level to +/-1/4" in all directions)

Pump Requirements: _____ ft. TDH vs. _____ GPM Aggregate Depth: NA inches below pipe
NA inches above pipe
Conditions: Gravity to P-Box Equal Distribution Required NA inches total

**WATER LINES (INCLUDING IRRIGATION) MUST BE 10FT. FROM ANY PART OF SEPTIC SYSTEM OR REPAIR AREA.
NO UTILITIES ALLOWED IN INITIAL OR REPAIR DRAIN FIELD AREA.**

**If applicable: I understand the system type specified is different from the type specified on the application. I accept the specifications of this permit.

Owner/Legal Representative Signature: _____ Date: _____

This Construction Authorization is subject to revocation if the site plan, plat, or the intended use changes. The Construction Authorization shall not be transferred when there is a change in ownership of the site. This Construction Authorization is subject to compliance with the provisions of the Laws and Rules for Sewage Treatment and Disposal and to the conditions of this permit. SEE ATTACHED SITE SKETCH

Authorized State Agent: [Signature] Date: 02/10/2020
ANDREW WARRIN Construction Authorization Expiration Date: 02/10/2025


Application # SFS1912-0045

Harnett County Department of Public Health Site Sketch

Property Location: 234 Green Level Dr. (Wheeler Drive - SL 1439)

Issued To: Jody & Melinda Frailey Subdivision Wells Creek Farms Lot # 48

Authorized State Agent: [Signature] Date: 02/10/2020
ANDREW CURRIE

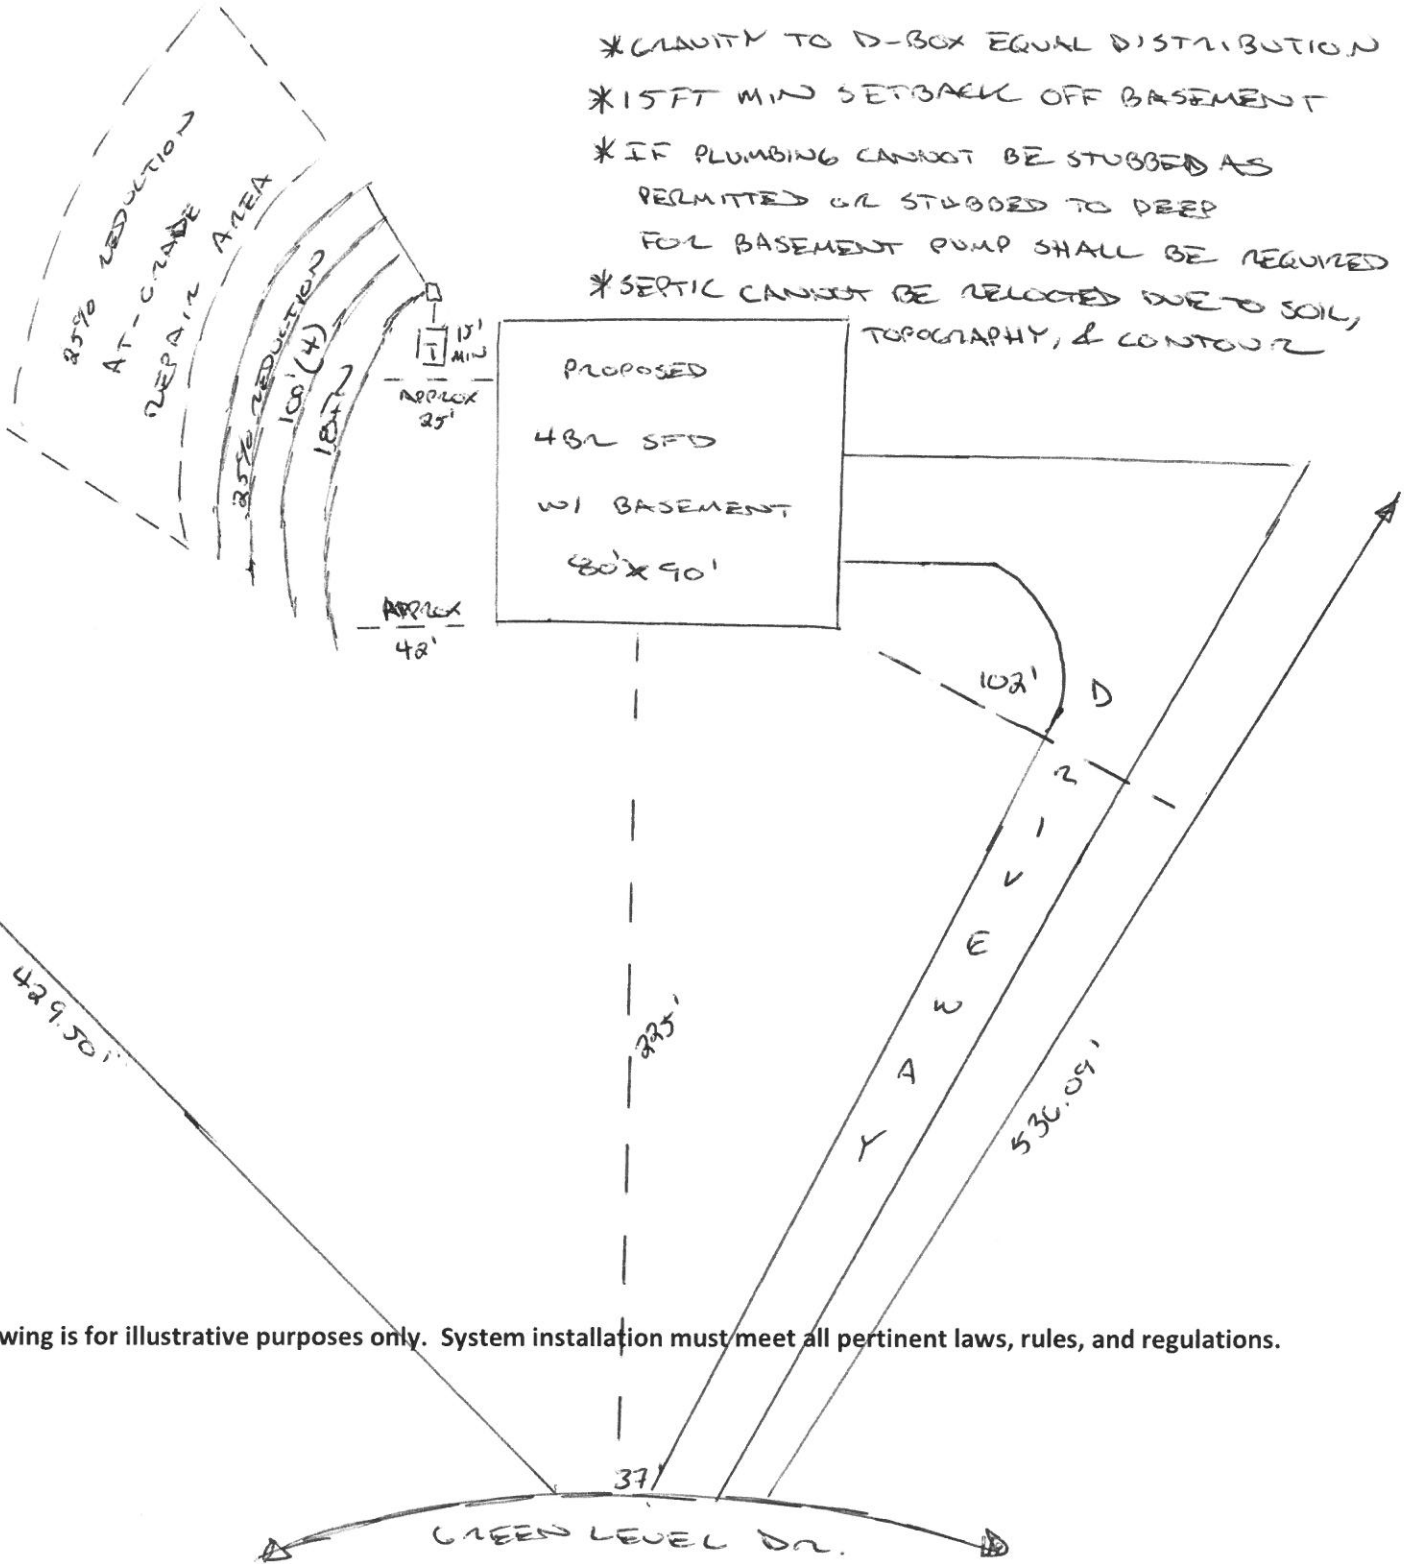

This drawing is for illustrative purposes only. System installation must meet all pertinent laws, rules, and regulations.