




LEFT ELEVATION
1/8" = 1'-0"

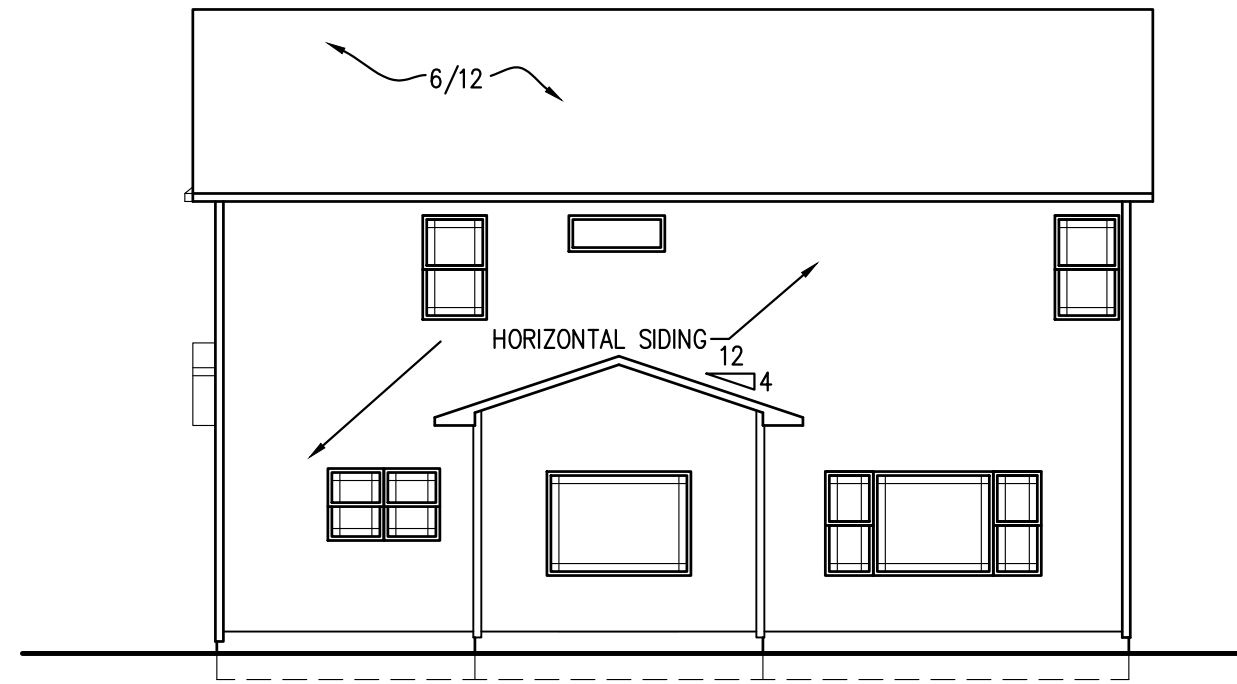



REAR ELEVATION
1/8" = 1'-0"

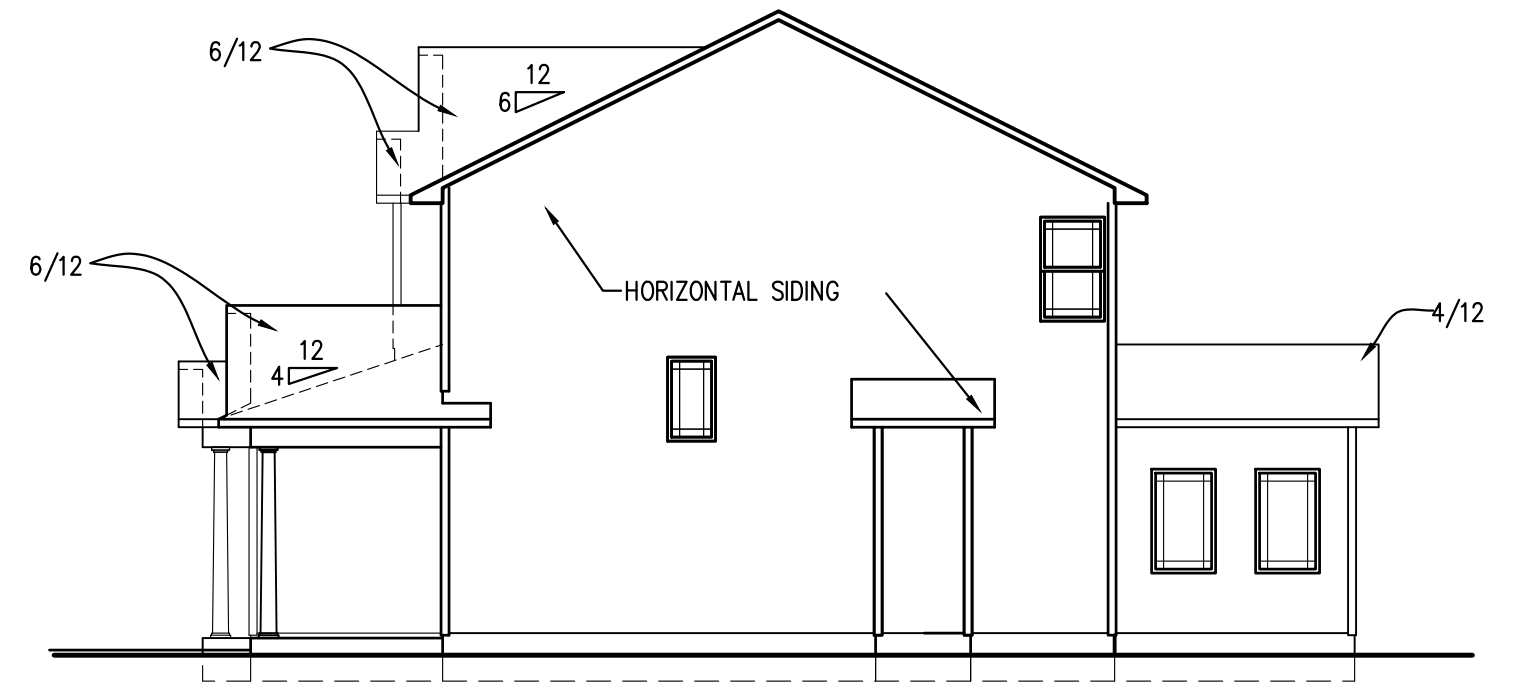

RIGHT ELEVATION
1/8" = 1'-0"

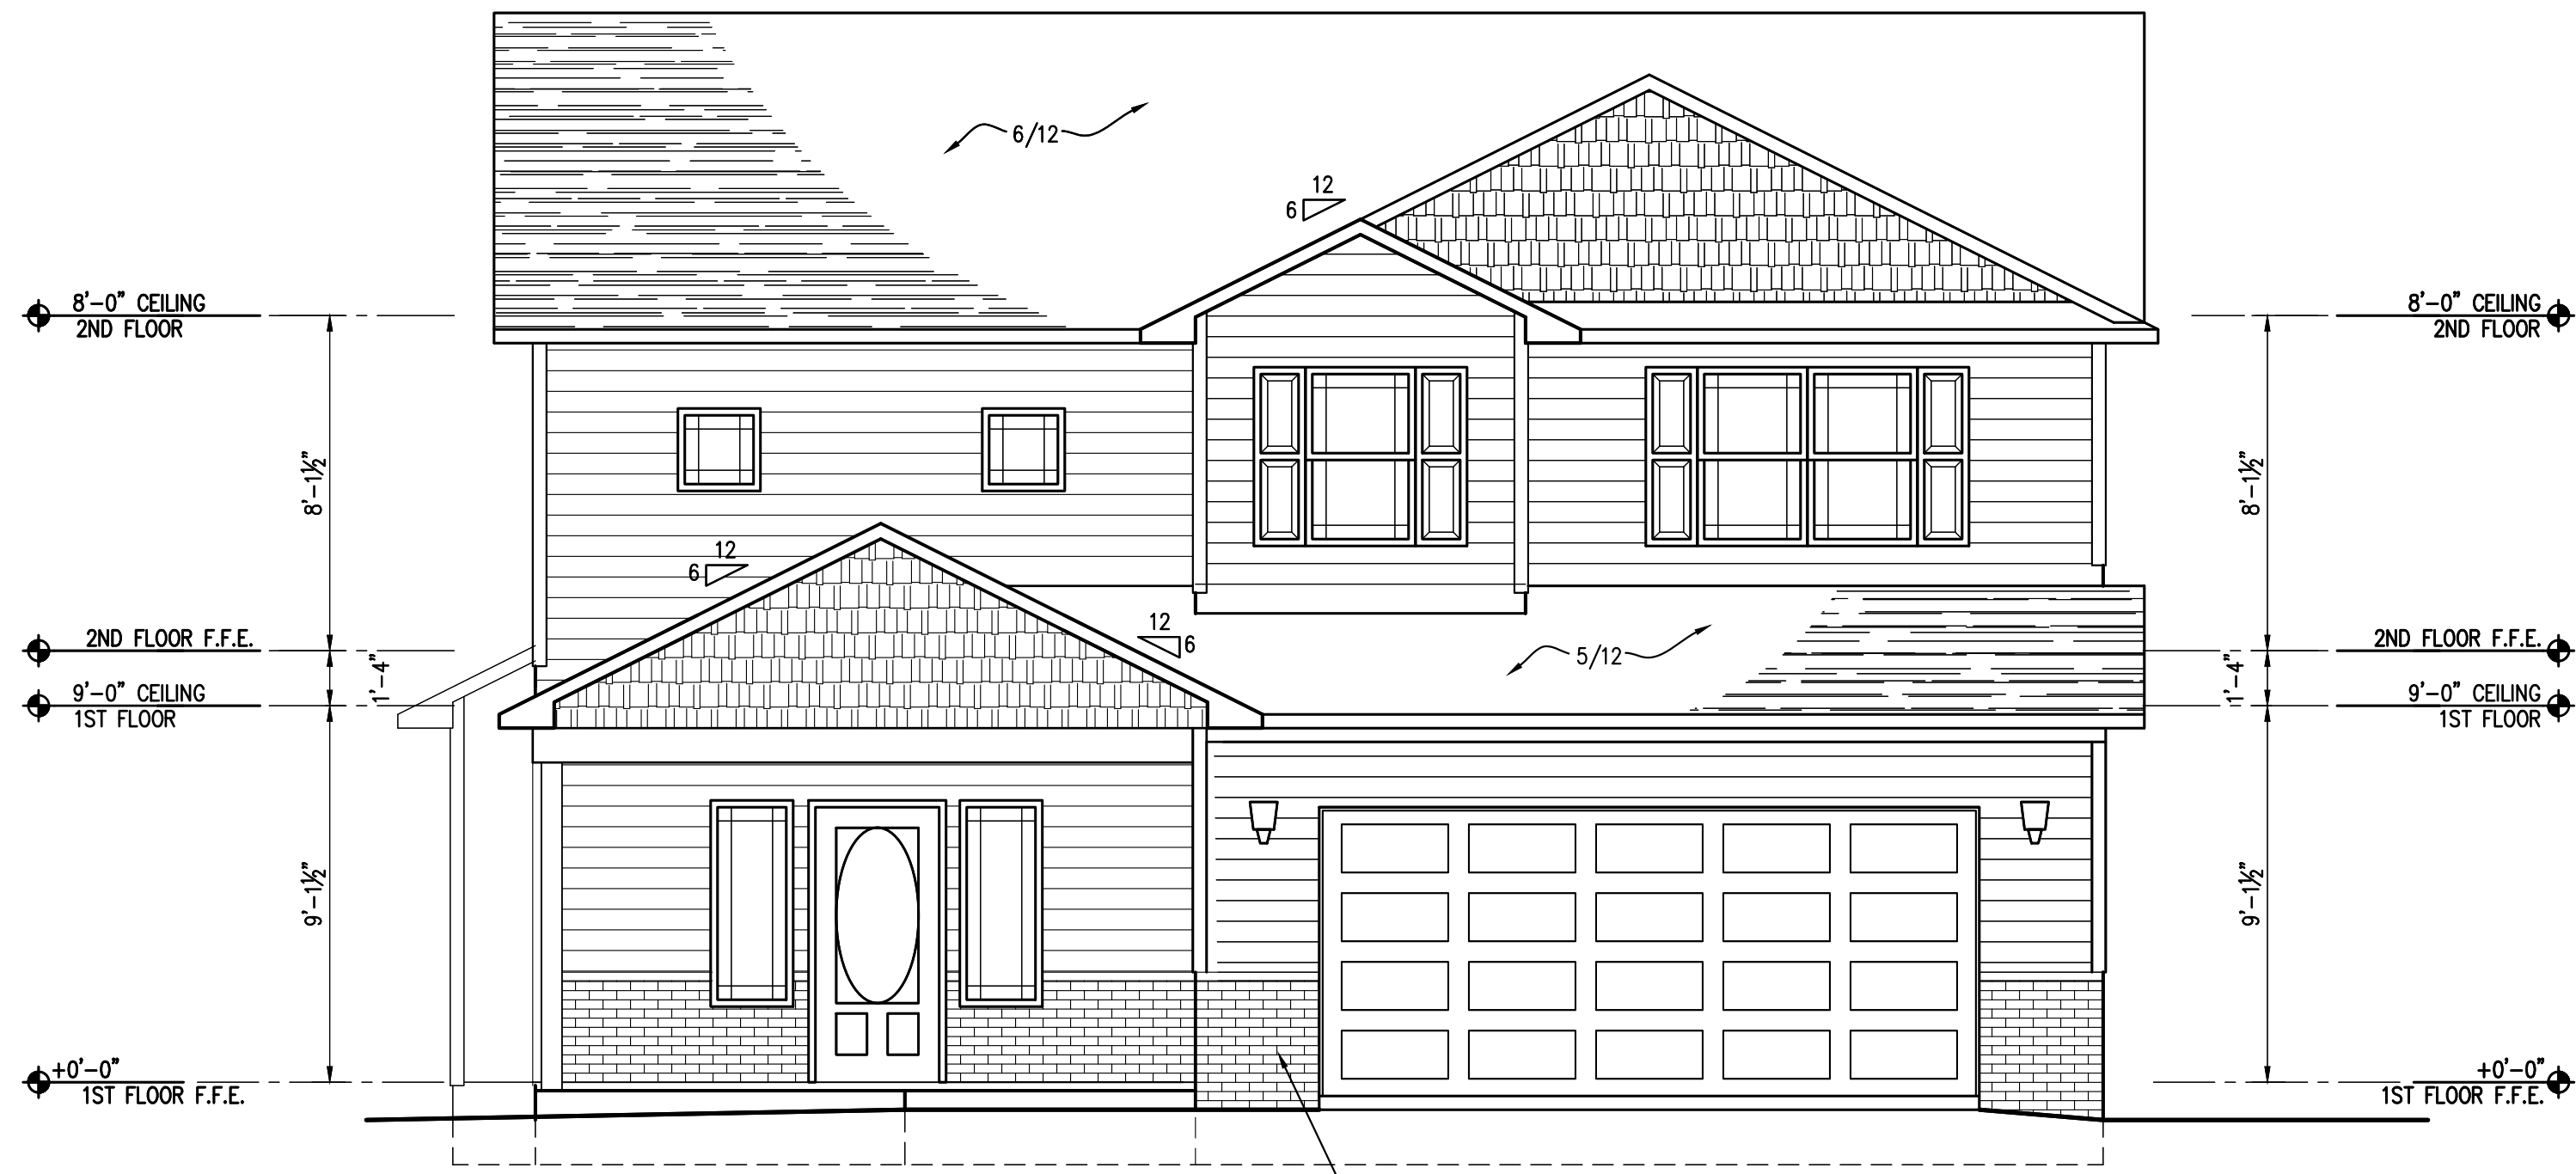


FRONT ELEVATION
1/4" = 1'-0"

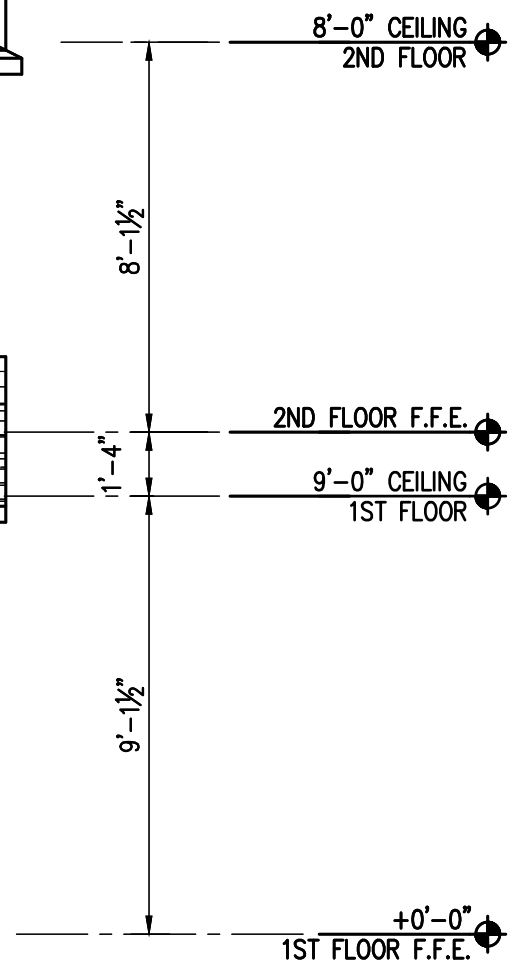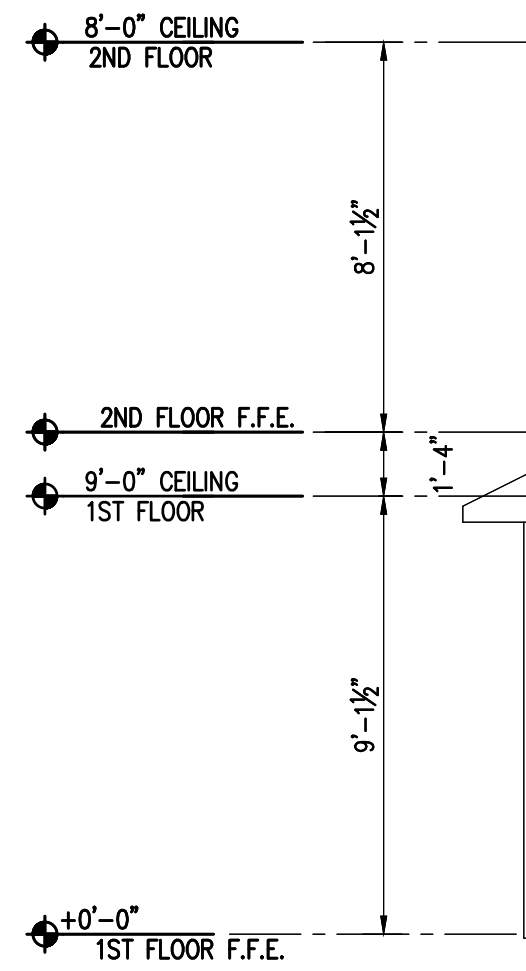


The design and plans are the sole property of Ivercon, Inc., the copyright owner. These drawings are provided for the construction of a single house, for the exclusive use of this client, on the lot, designated herein. The documents may not be copied in any way. The designer has attempted to provide an accurate set of documents to comply with the requirements of the North Carolina Building Code 2006 Edition.

OUR SPENCER DESIGN
LOT #: 71
Subdivision: Sweetwater


IVERCON, INC.
PO Box 64778 910-237-3461-ph
Fayetteville, NC 28306 910-717-5076-fax

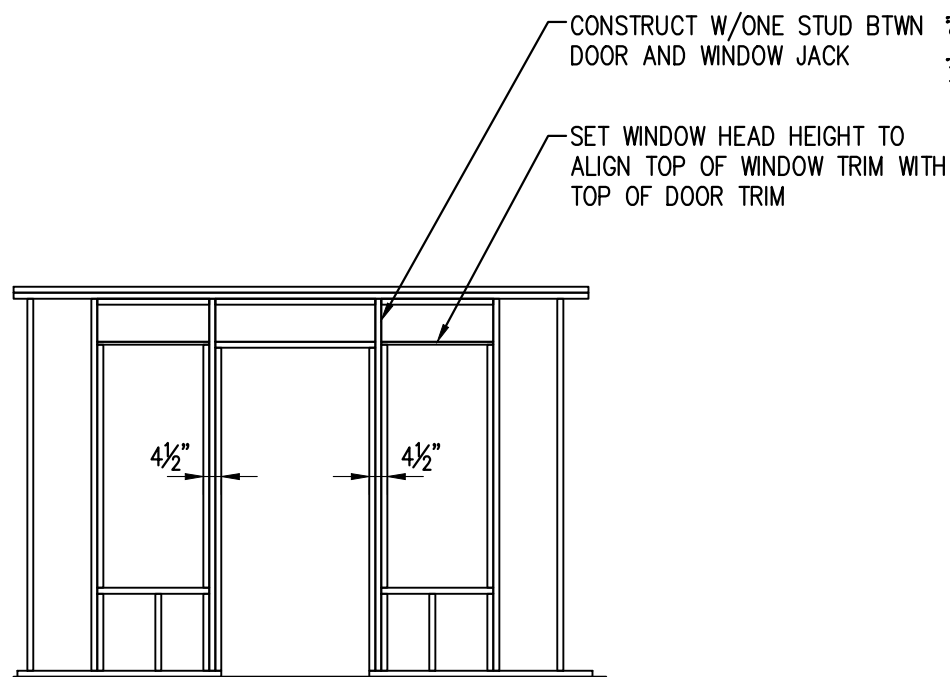

FRONT DOOR/WINDOW
1/4" = 1'-0"

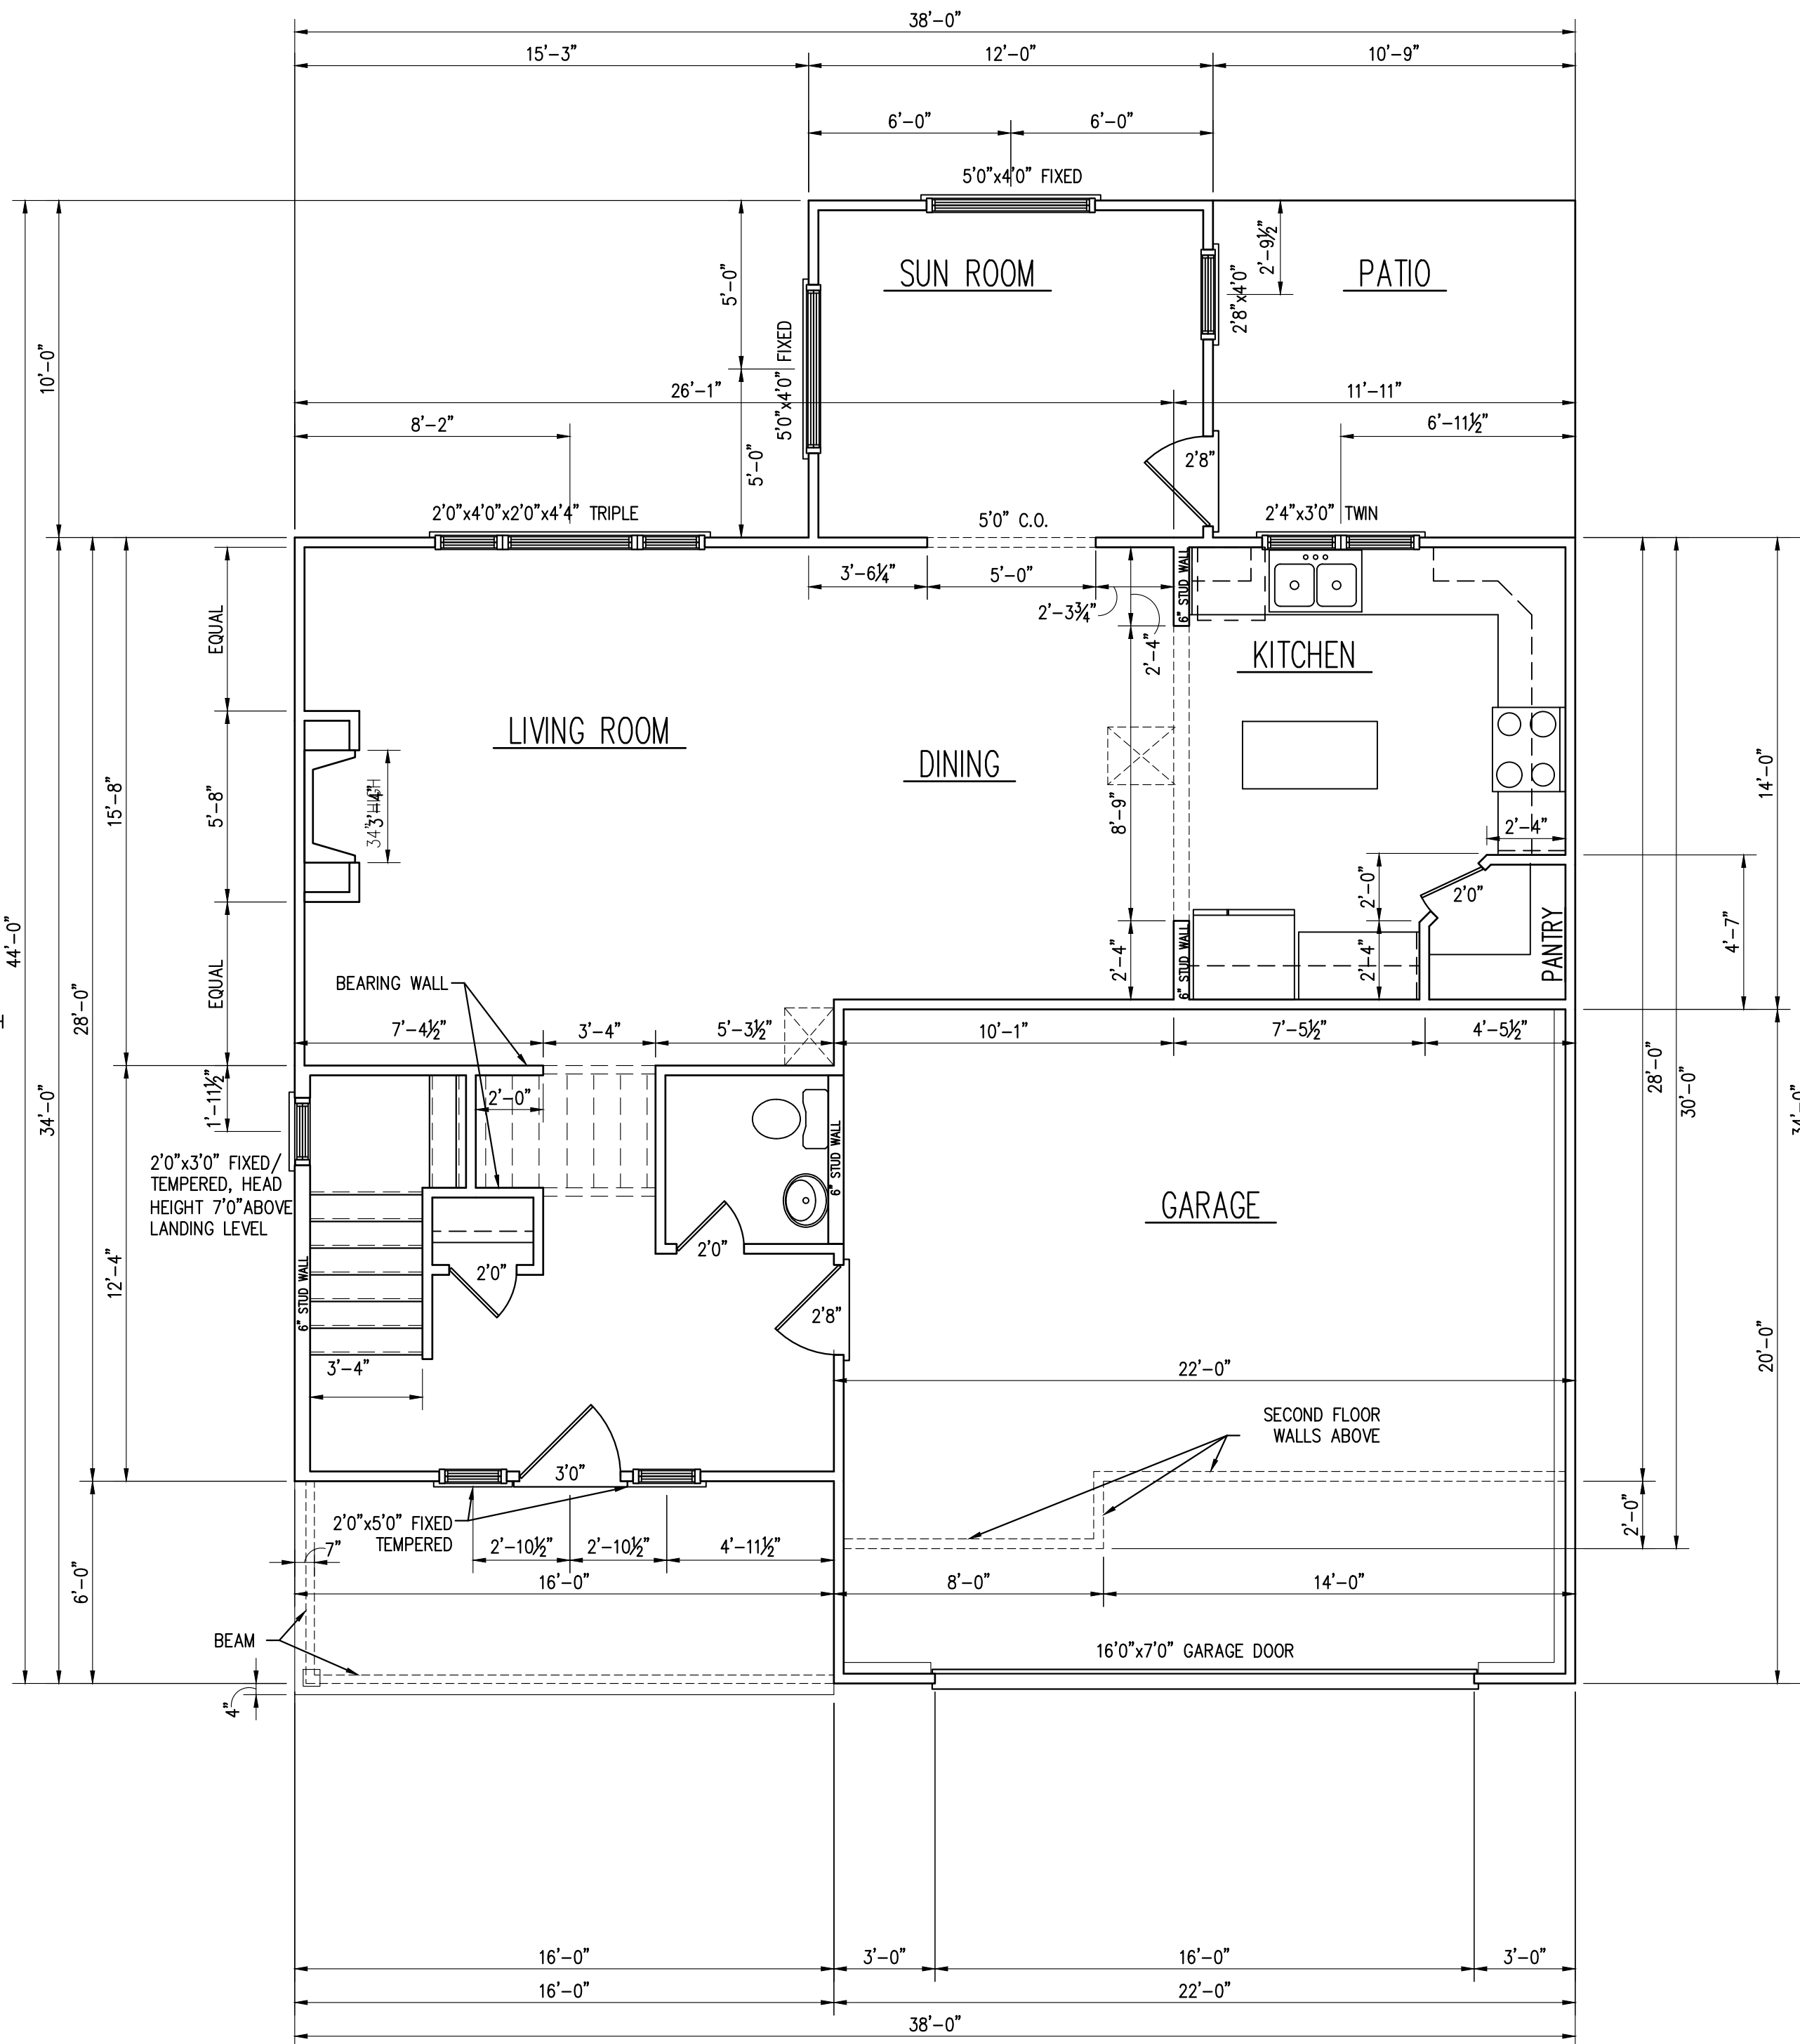

FIRST FLOOR PLAN
1/4" = 1'-0"

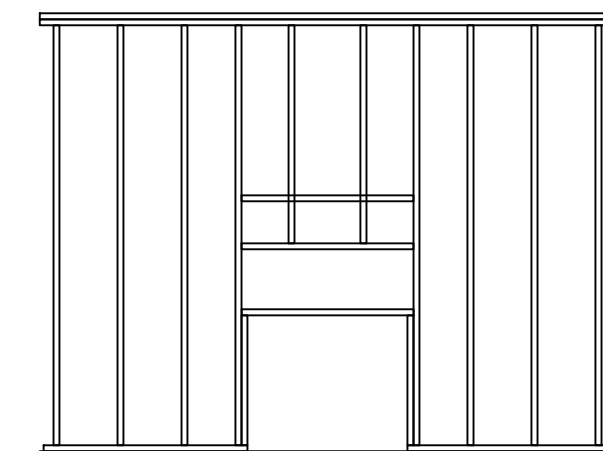

FIREPLACE FRAMING

ALL DIMENSIONS PROVIDED ARE TO FACE OF FRAMING MEMBERS UNLESS NOTED OTHERWISE


AREA DATA
 FRAMED FIRST FLOOR 894 SF (Slab 855 SF)
 FRAMED SECOND FLOOR 1080 SF
 FRAMED GARAGE 474 SF (SLAB 408 SF)
 BONUS ROOM N/A
 TOTAL HEATED 1,974 SF
 GROSS HEATED WITH GARAGE 2,448 SF

COVERED PORCH FRONT 87 SF
 PATIO BACK 107 SF

The design and plans are the sole property of Ivercon, Inc., the copyright owner. These drawings are provided for the construction of a single house, for the exclusive use of this client, on the lot, designated herein. The documents may not be copied in any way. The designer has attempted to provide an accurate set of documents to comply with the requirements of the North Carolina Building Code 2006 Edition.

OUR SPENCER DESIGN
 LOT #: 71
 Subdivision: Sweetwater

IVERCON, INC.
 PO Box 64778
 Fayetteville, NC 28306

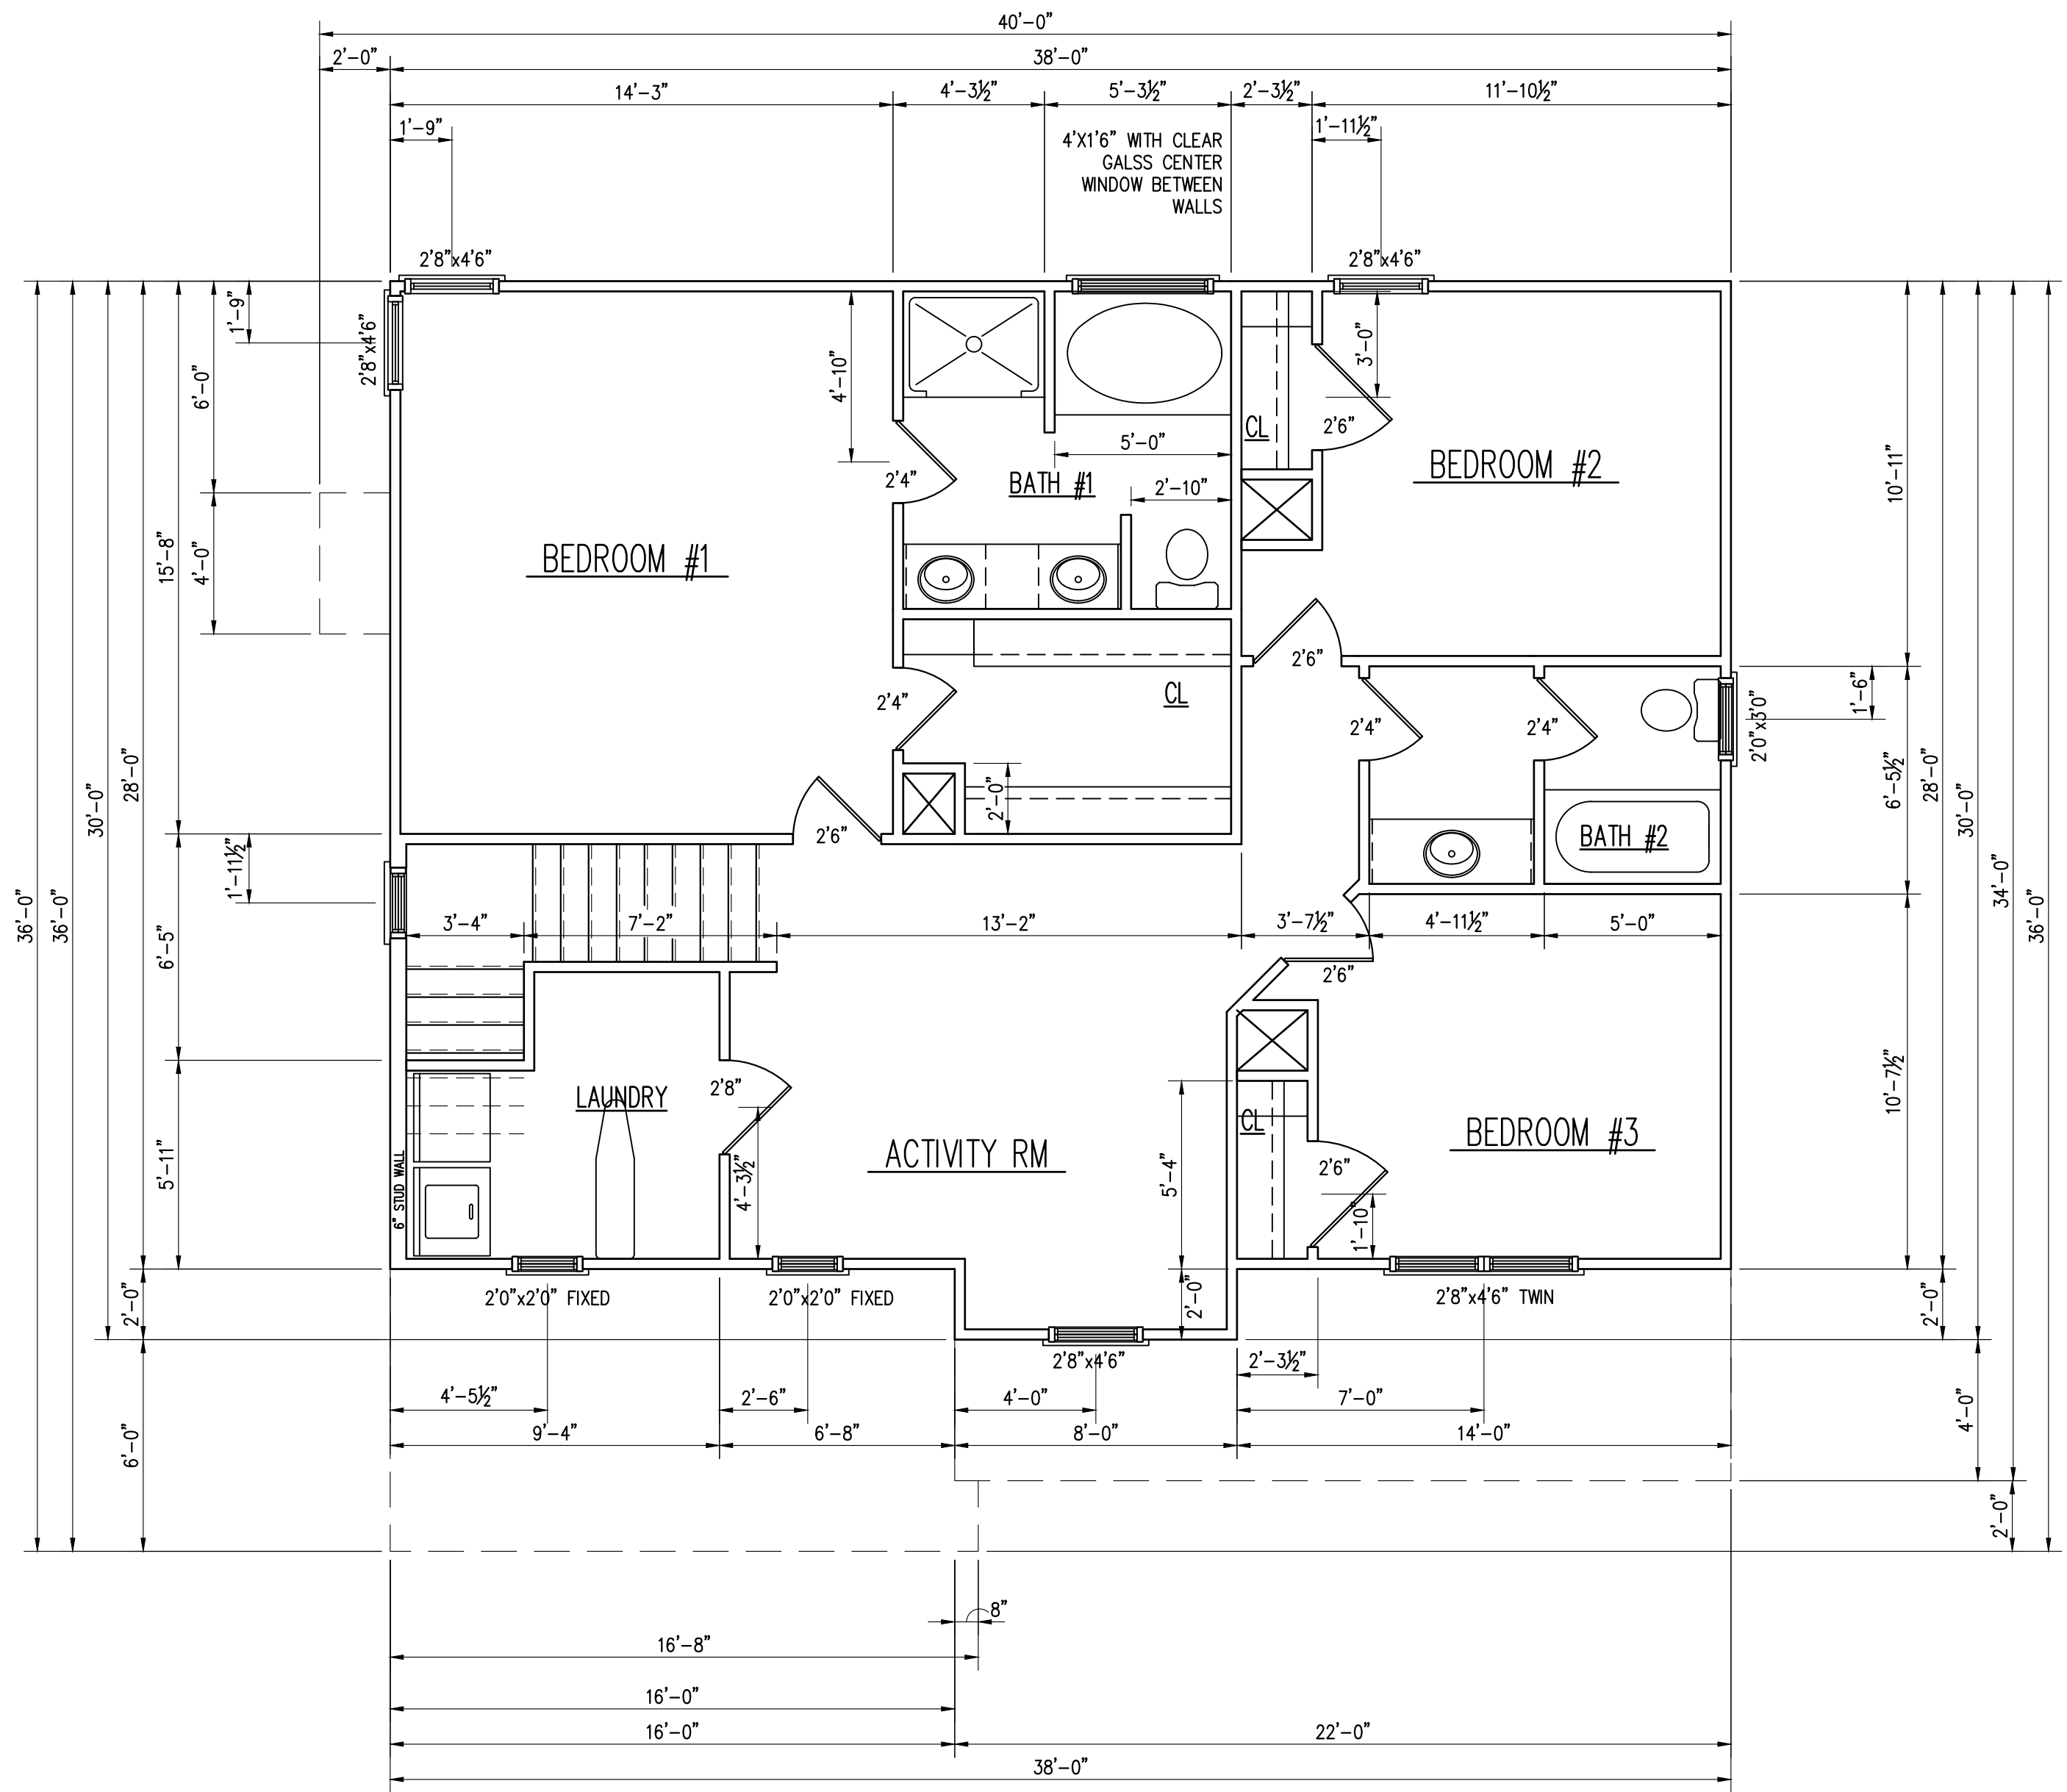

SECOND FLOOR PLAN
 1/4" = 1'-0"

The design and plans are the sole property of Ivercon, Inc., the copyright owner. These drawings are provided for the construction of a single house, for the exclusive use of this client, on the lot, designated herein. The documents may not be copied in any way. The designer has attempted to provide an accurate set of documents to comply with the requirements of the North Carolina Building Code 2006 Edition.

OUR SPENCER DESIGN
 LOT #: 71
 Subdivision: Sweetwater


IVERCON, INC.
 PO Box 64778
 Fayetteville, NC 28306

PATIO SLABS
 TYPICAL 4" CONCRETE OVER COMPACTED
 FILL. LOWER MINIMUM 4" BELOW FINISH
 FLOOR. THICKENED SLAB FOOTING AT POST
 LOCATIONS FOR COVERED PATIOS.

1/2"x12" ANCHOR BOLTS @ 6'-0" O.C., 1'-0" FROM
 ENDS AT CORNERS, 1'-0" FROM ENDS AT ALL DOOR
 JAMBS, AND 1'-0" FROM ENDS AT ALL SPLICES IN
 WALL PLATES

PORCH SLABS
 TYPICAL 4" CONCRETE SLAB OVER
 COMPACTED FILL. LOWER MINIMUM 4" BELOW
 FINISH FLOOR.

2-STORY HOUSE PLANS
 INSTALL 3 COURSES OF BRICK TO TOP OF MASONRY
 FOUNDATION FOR 8" SOLID CAP. FOR BLOCK
 FOUNDATIONS FILL CELLS SOLID IN TOP 8" COURSE
 OF MASONRY

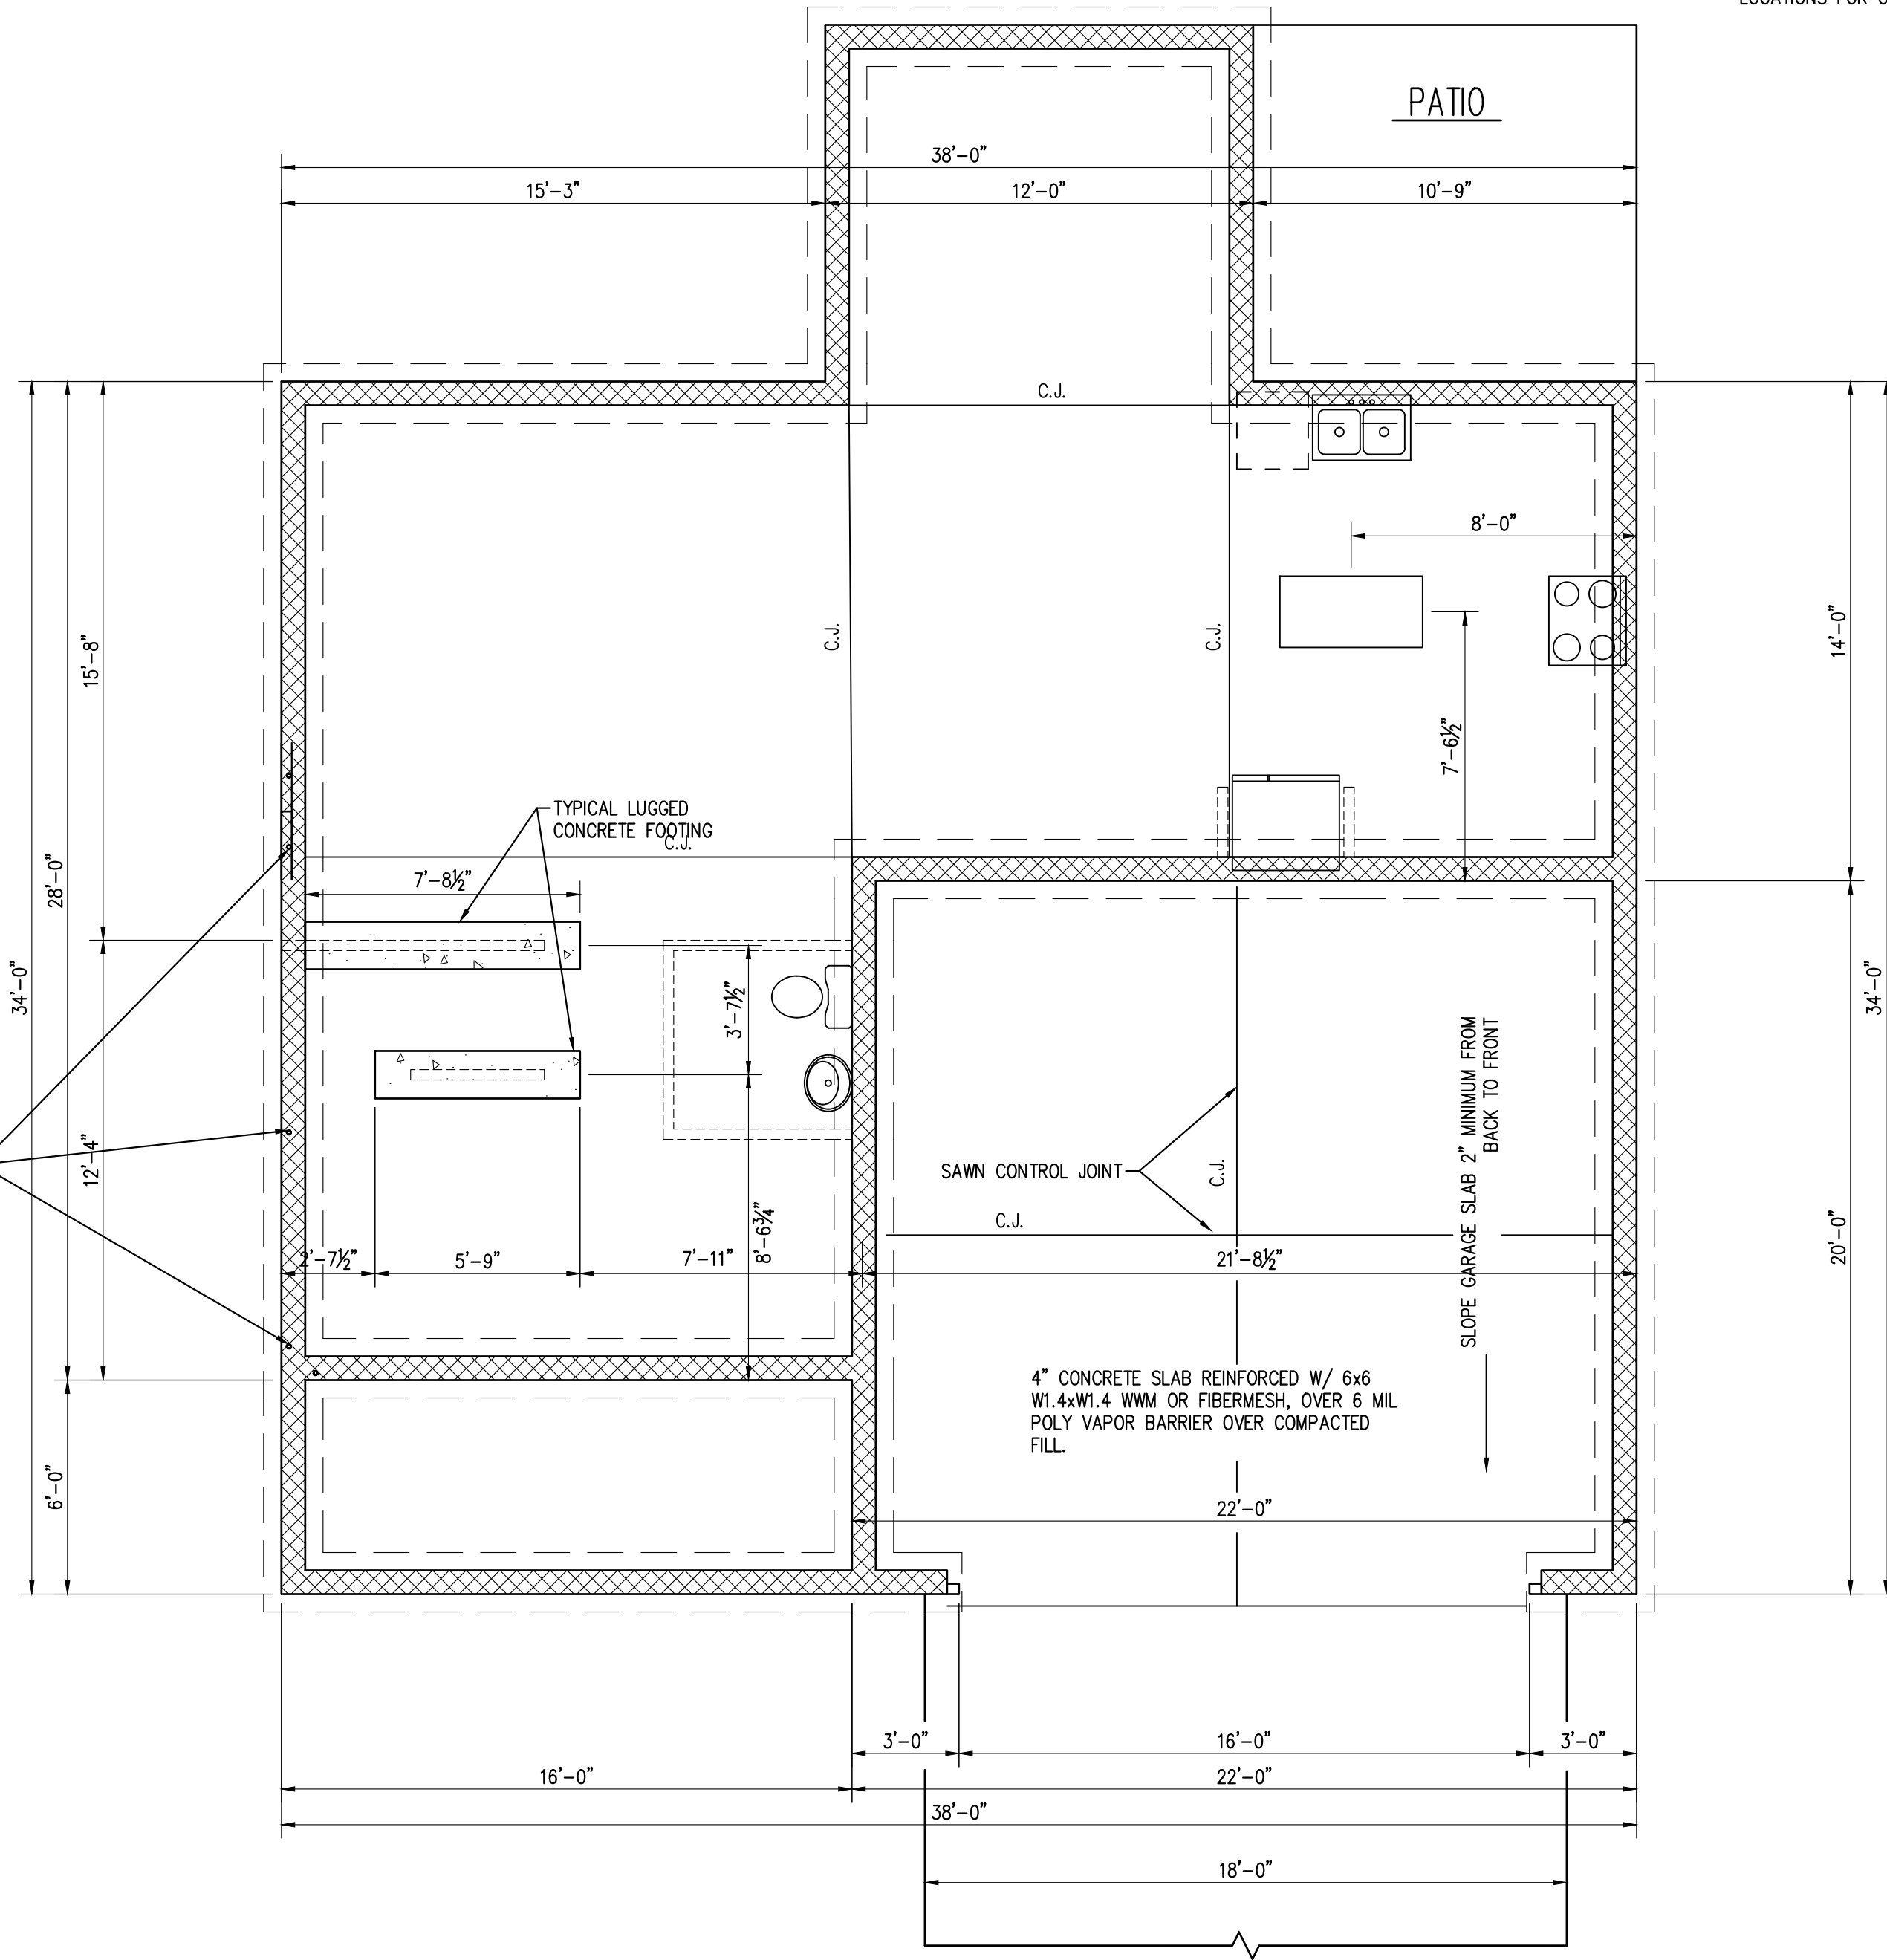

The design and plans are the sole property of Ivercon, Inc., the copyright owner. These drawings are provided for the construction of a single house, for the exclusive use of this client, on the lot, designated herein. The documents may not be copied in any way. The designer has attempted to provide an accurate set of documents to comply with the requirements of the North Carolina Building Code 2006 Edition.

OUR SPENCER DESIGN
 LOT #: 71
 Subdivision: Sweetwater

IVERCON, INC.
 PO Box 64778
 Fayetteville, NC 28306




THE CONTRACTOR IS RESPONSIBLE FOR VERIFYING ALL DIMENSIONS AND BRING THE ATTENTION OF THE DESIGNER AS SOON AS IS PRACTICAL. THE CONTRACTOR IS REQUIRED TO MAKE ALL NECESSARY ADJUSTMENTS TO THE FOUNDATION CONSTRUCTION AS IS REQUIRE TO ADAPT TO THE SITE CONDITIONS.

FIXTURE / DEVISE LEGEND

	CEILING FAN		SMOKE DETECTOR		WALL OUTLET
	CEILING FAN WITH LIGHT		EXHAUST FAN		220 VOLT OUTLET
	CEILING-MOUNTED FLUORESCENT LIGHT		EXHAUST FAN W/ LIGHT		GROUND-FAULT OUTLET
	CEILING-MOUNTED LIGHT		TELEPHONE JACK		WATER PROOF OUTLET
	6" FLUSH MOUNT ROUND LED		DOOR BELL		OUTLET MOUNTED @ 44" AFF (ALL OUTLETS AT CABINETS)
	4" FLUSH MOUNT ROUND LED		CABLE JACK		DUPLIX OUTLET W/DUPLIX USB
	WALL-MOUNTED LIGHT		THERMOSTAT		STACKED DOUBLE SWITCH
	RECESSED DIRECTIONAL LIGHT		FLOOR OUTLET		ONE POLE SWITCH
	FLOOD LIGHT W/ MOTION SENSOR		RETURN AIR		THREE-WAY SWITCH
	FLUORESCENT		GARAGE DOOR OPENER		FOUR-WAY SWITCH
			DOOR BELL		DIMMER SWITCH
					ELECTRICAL PANEL
					EXTERIOR WATER FAUCET

GENERAL NOTES

- PROVIDE CRAWL SPACE ACCESS OPENING MIN. 24"x36"
- MAINTAIN MIN 18" SPACE BETWEEN TOP OF PIERS AND CRAWL SPACE GRADE. ADJUST FOR MECHANICAL DUCT CLEARANCES AS REQUIRED
- PROVIDE VAPOR BARRIER IN CRAWL SPACE
- MIN 8"x16" FOUNDATION VENTS. QUANTITY AS REQUIRED TO MEET MIN FREE AIR AREA AS CALCULATED
- ANCHOR BOLTS @ 6'-0" OC AND 1'-0" FROM EACH CORNER OF BUILDING EMBEDDED MIN 7" INTO MASONRY CELL GROUTED SOLID
- ALL SILL PLATES ON SLAB CONSTRUCTION SHALL BE PRESSURE TREATED MIN 2X4
- ALL MUD SILLS SHALL BE PRESSURE TREATED LUMBER
- PROVIDE THRU-WALL FLASHING @ ALL EXTERIOR WALLS @ TOP OF FOUNDATION WALL, AND MINIMUM 8" ABOVE GRADE
- PROVIDE THRU WALL FLASHING AT ALL DOOR AND WINDOW HEADS IN BRICK VENEER, EXTENDED MIN 8" BEYOND EACH END OF OPENING. FULL HEAD WEEPS MIN 32". MIN TWO WEEPS PER OPENING
- PROVIDE STEEL LINTELS @ ALL DOOR AND WINDOW HEADS IN BRICK VENEER
- TYPICAL CEILING HEIGHT 8'-0" AFF (UNO)
- TYPICAL WINDOW HEAD HEIGHT 6'-8" AFF (UNO)
- FULL HEAD WEEP JOINTS AT ALL THRU-WALL FLASHING, MIN 32" OC
- 1'-9" OVERHANGE FROM FACE OF STUD FRAMING WITH BRICK VENEER (FOR 1'-4" EXPOSED OVERHANG))
- 1'-4" OVERHANGE FROM STUD FRAMING @ LOCATIONS WITH HORIZONTAL SIDING
- OVERHANGE ON COVERED PORCHES MATCH OVERHANGE @ EXTERIOR WALL
- TYPICAL 5" FROM EXTERIOR FACE OF STUD TO EXTERIOR FACE OF BRICK VENEER
- ALL DIMENSIONS PROVIDED ARE TO FACE OF FRAMING MEMBERS UNLESS NOTED OTHERWISE

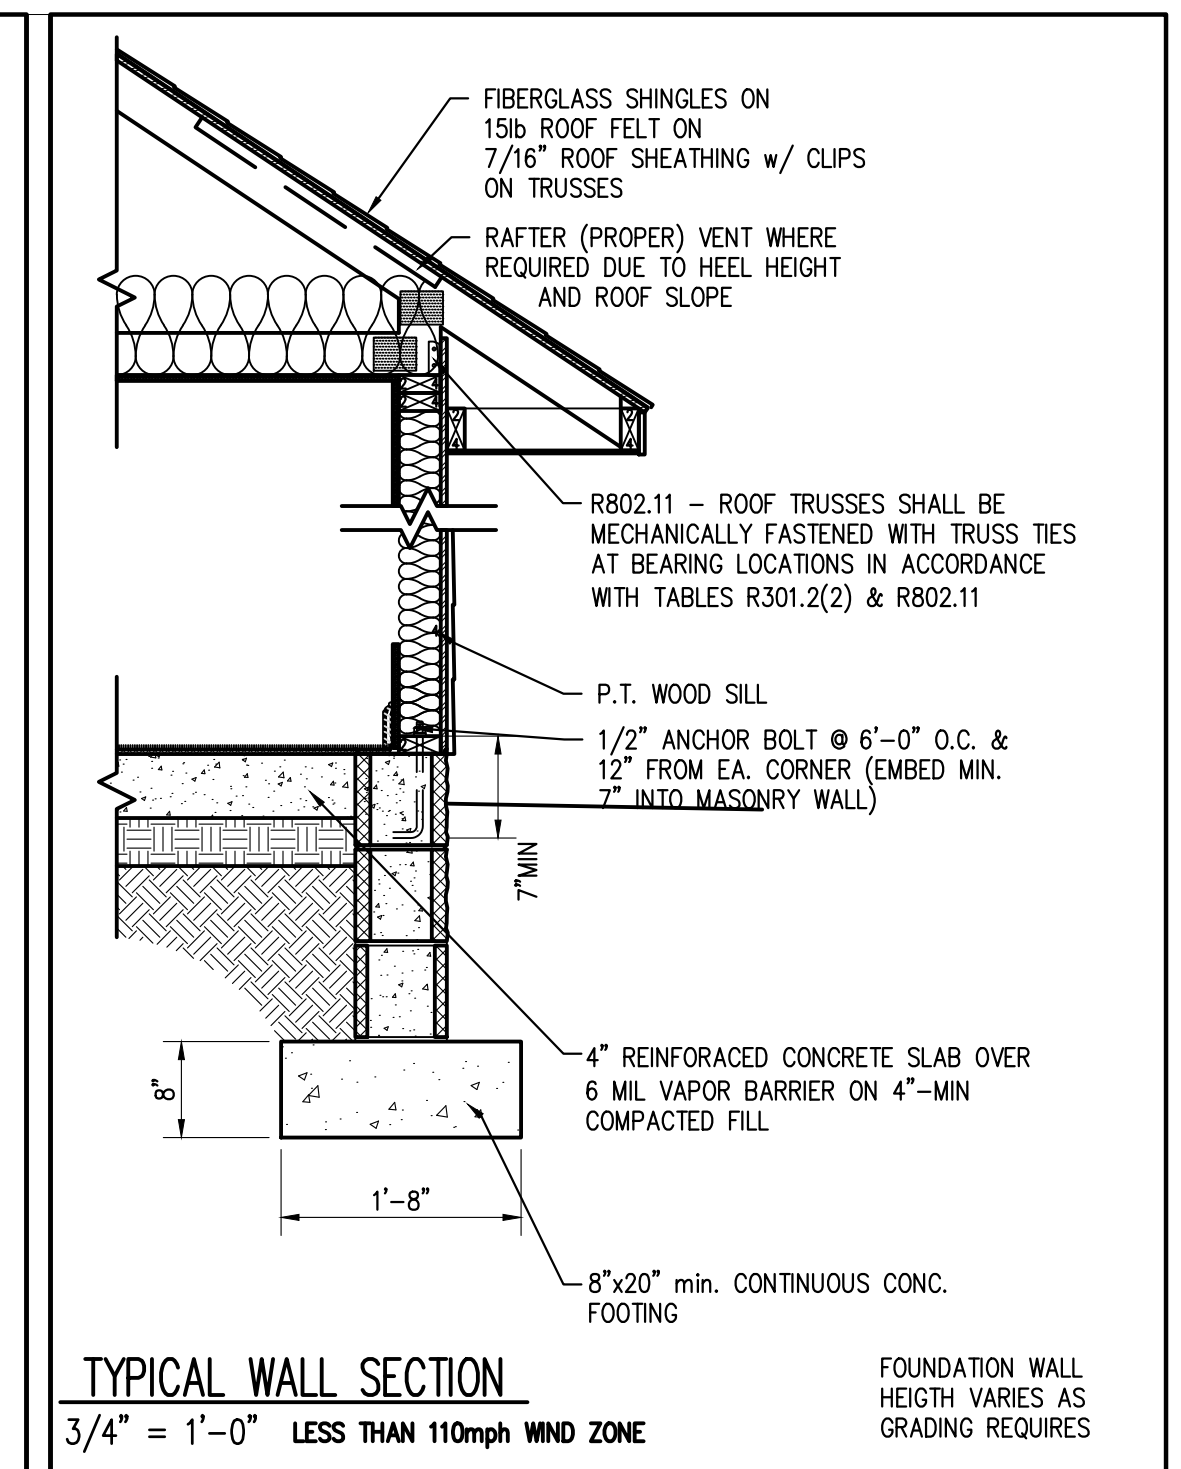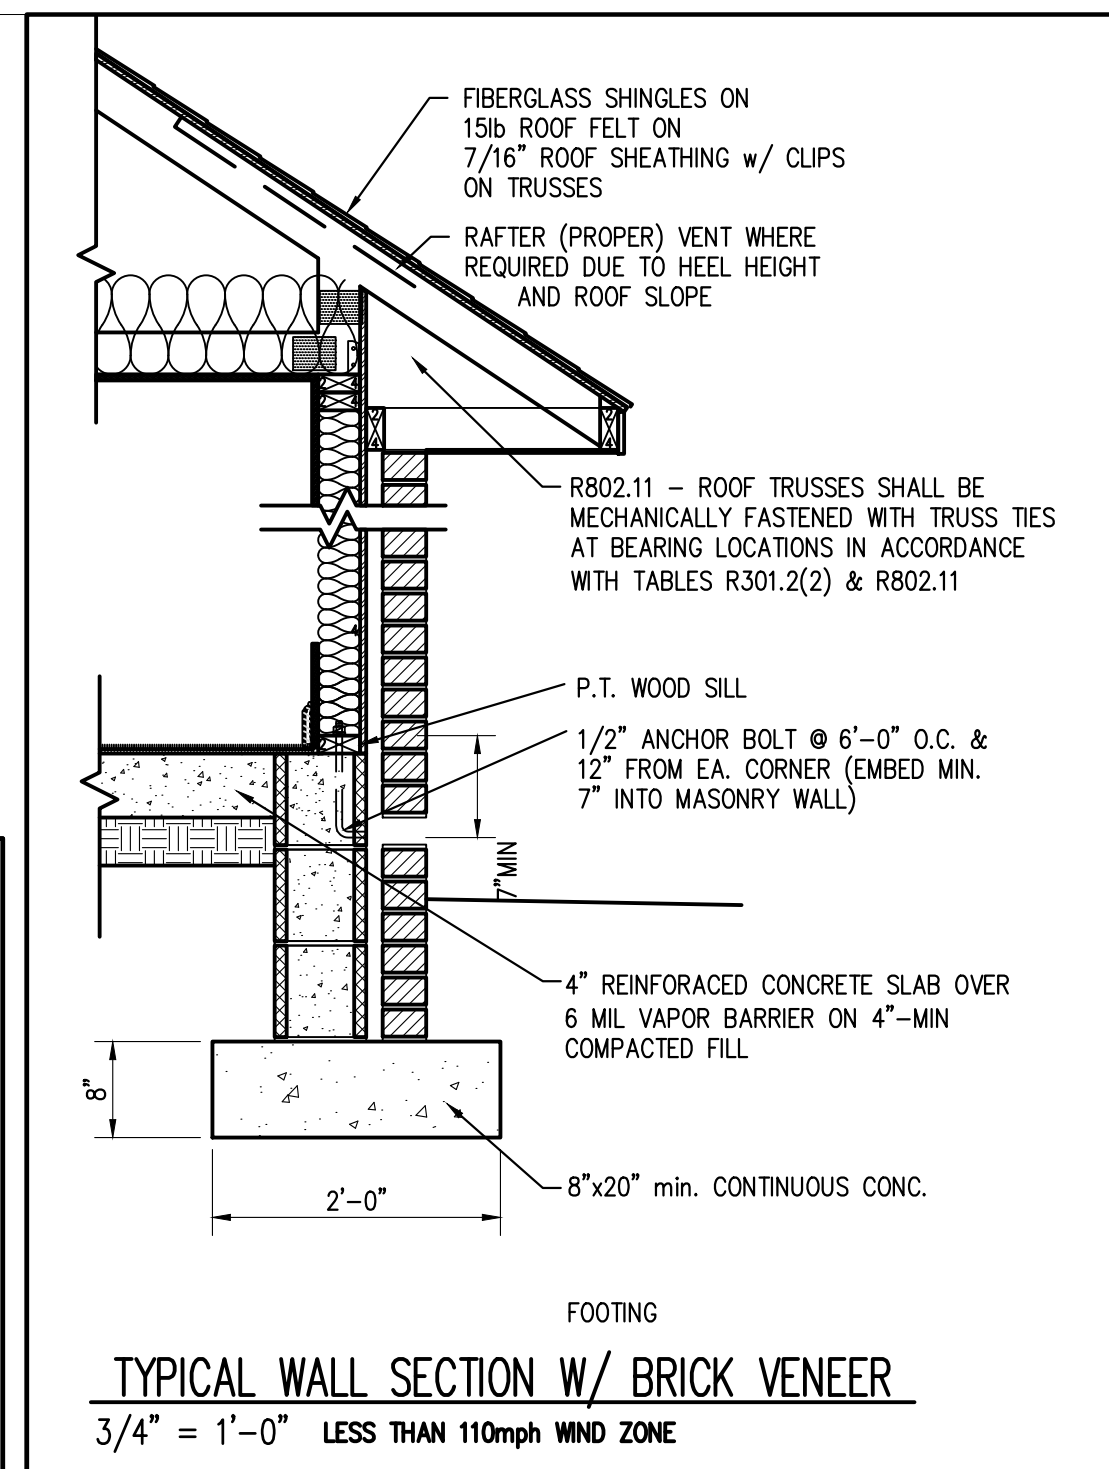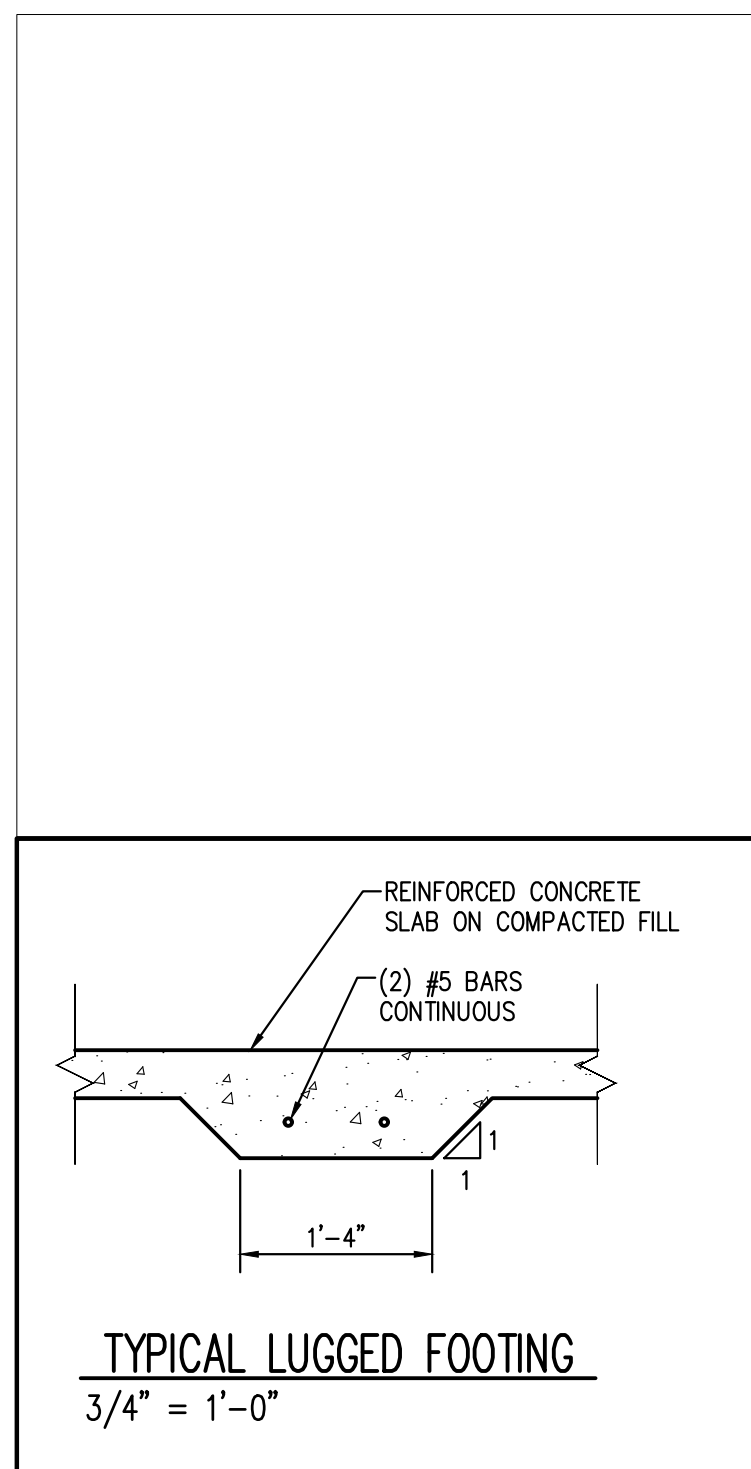


THE CONTRACTOR IS RESPONSIBLE FOR VERIFYING ALL DIMENSIONS AND BRING THE ATTENTION OF THE DESIGNER AS SOON AS IS PRACTICAL. THE CONTRACTOR IS REQUIRED TO MAKE ALL NECESSARY ADJUSTMENTS TO THE FOUNDATION CONSTRUCTION AS IS REQUIRE TO ADAPT TO THE SITE CONDITIONS.


The design and plans are the sole property of Ivercon, Inc., the copyright owner. These drawings are provided for the construction of a single house, for the exclusive use of this client, on the lot, designated herein. The documents may not be copied in any way. The designer has attempted to provide an accurate set of documents to comply with the requirements of the North Carolina Building Code 2006 Edition.

OUR SPENCER DESIGN
LOT #: 71
Subdivision: Sweetwater

IVERCON, INC.
PO Box 64778
Fayetteville, NC 28306

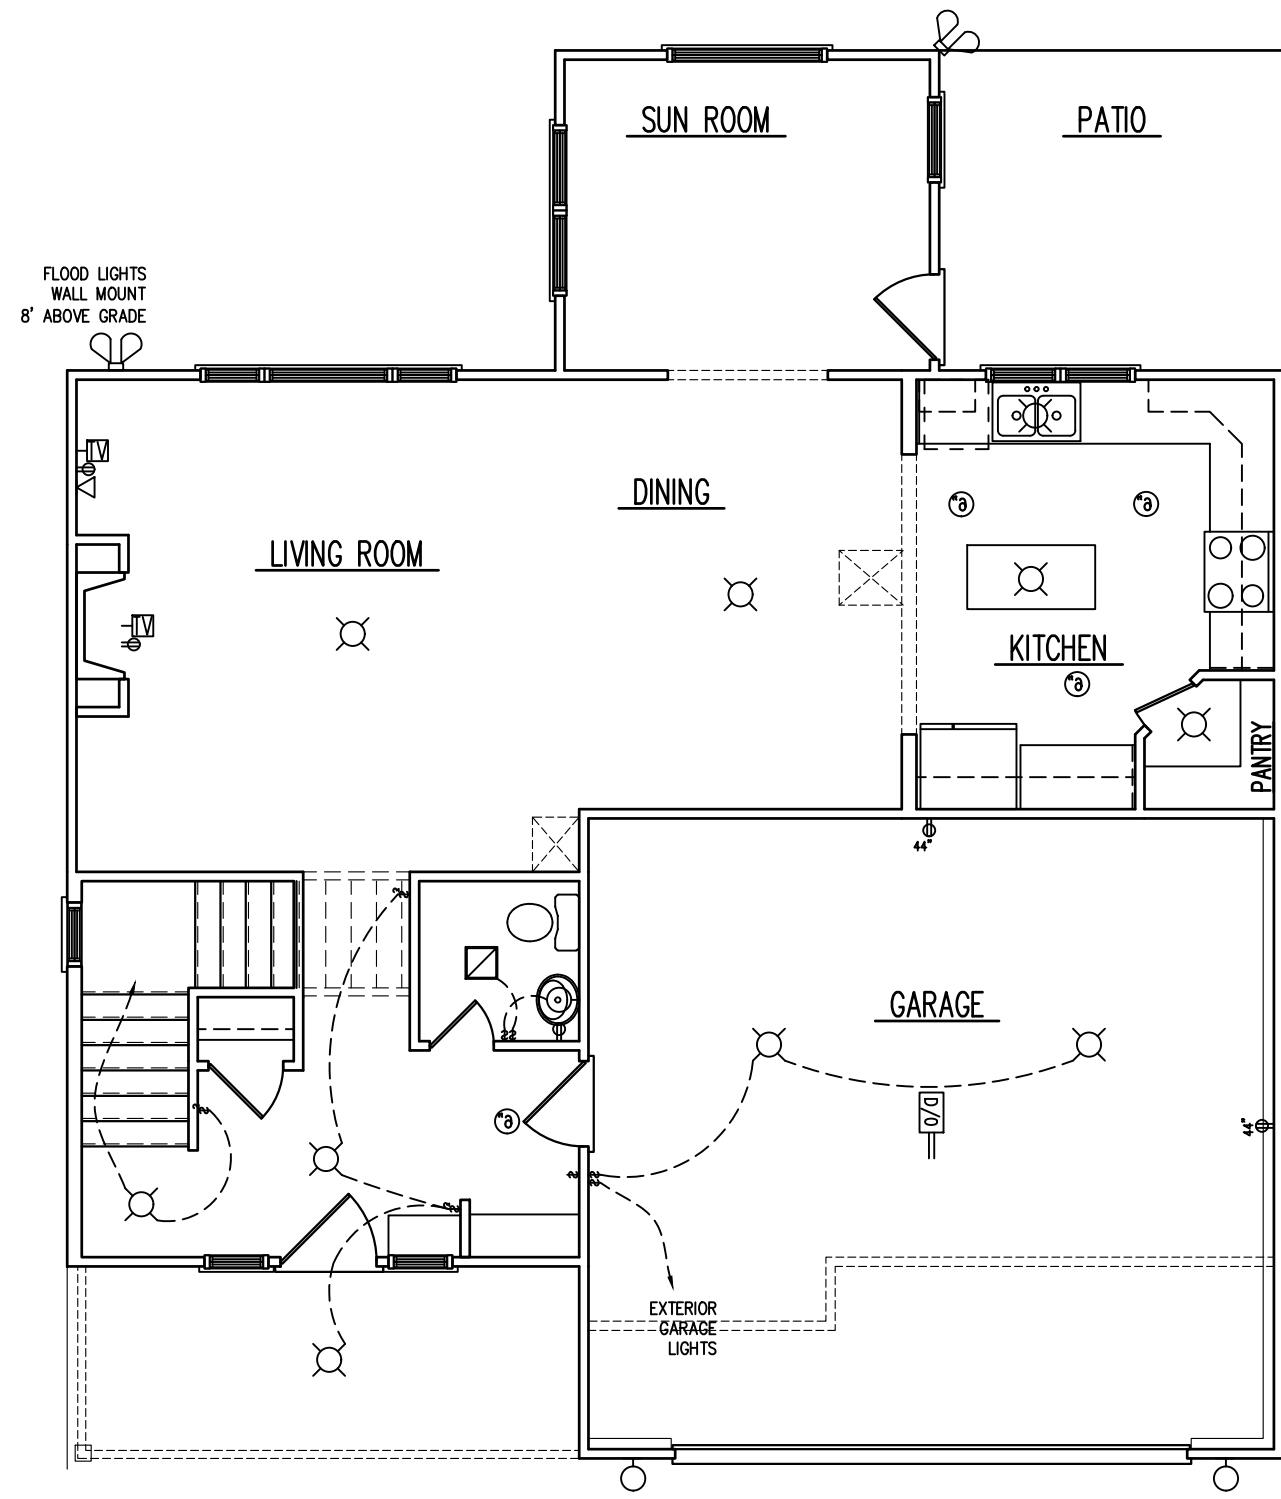

FIRST FLOOR ELECTRICAL
1/4" = 1'-0"

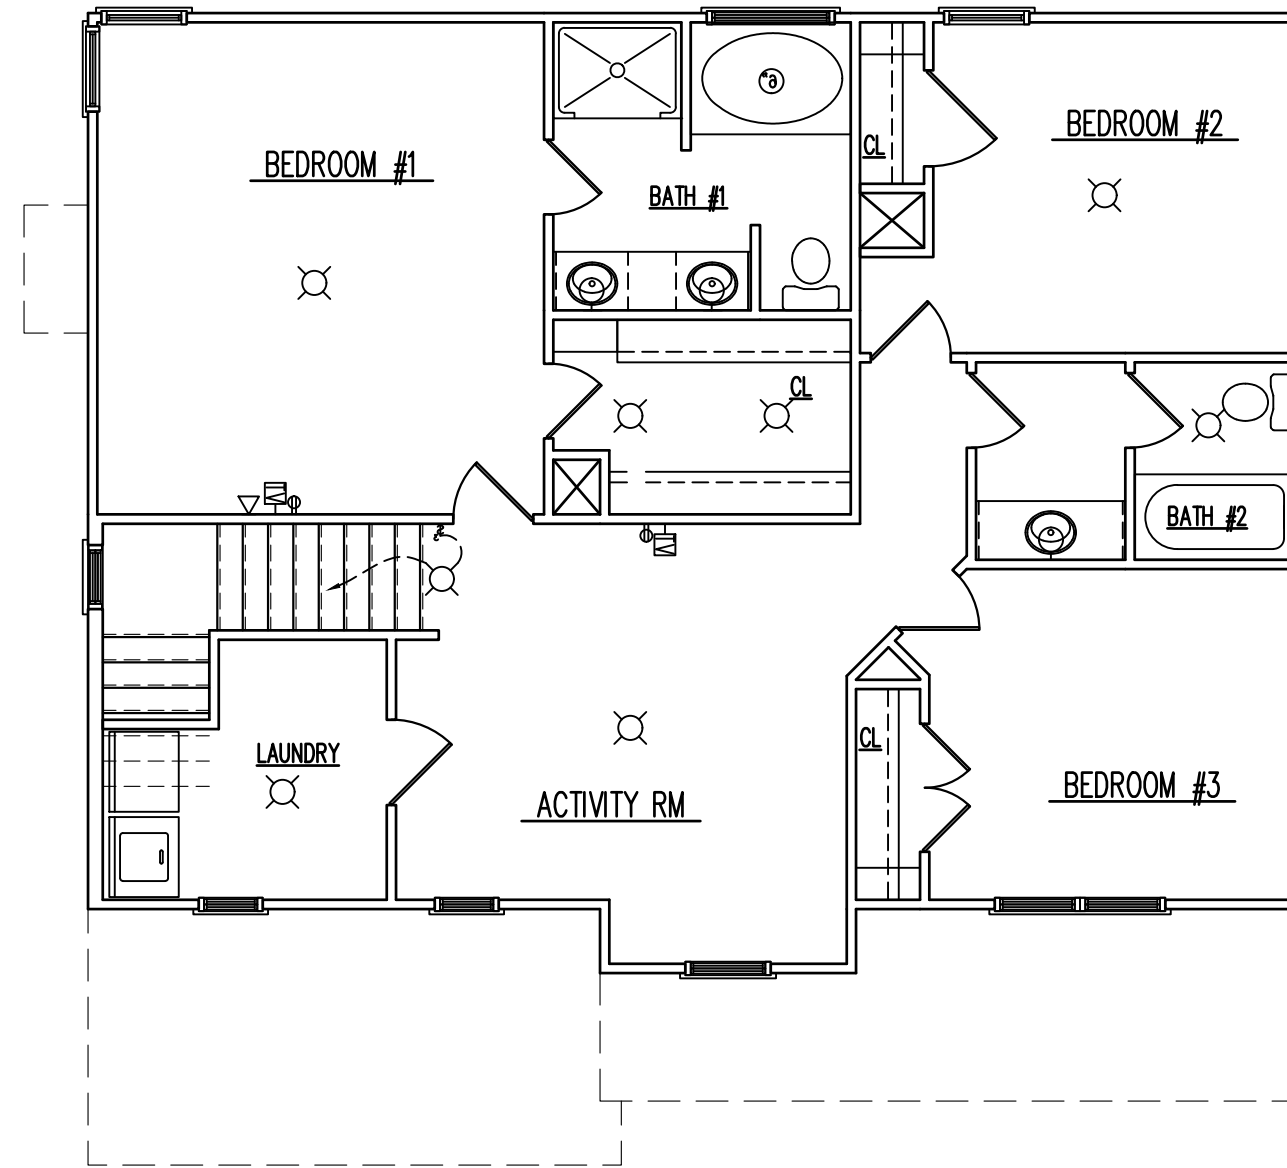

SECOND FLOOR ELECTRICAL
1/4" = 1'-0"

The design and plans are the sole property of Ivercon, Inc., the copyright owner. These drawings are provided for the construction of a single house, for the exclusive use of this client, on the lot, designated herein. The documents may not be copied in any way. The designer has attempted to provide an accurate set of documents to comply with the requirements of the North Carolina Building Code 2006 Edition.

OUR SPENCER DESIGN
LOT #: 71
Subdivision: Sweetwater

IVERCON, INC.
PO Box 64778
Fayetteville, NC 28306