




**REAR ELEVATION**  
1/8" = 1'-0"

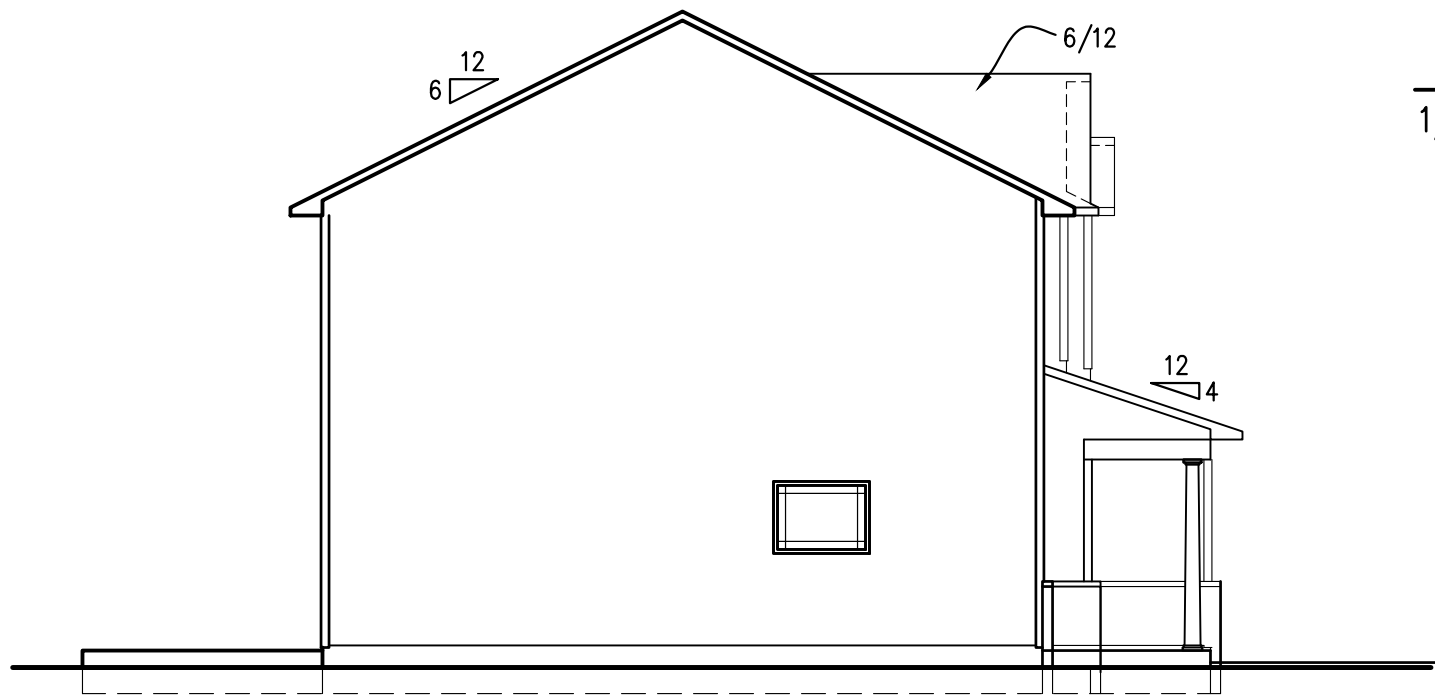

**LEFT ELEVATION**  
1/8" = 1'-0"

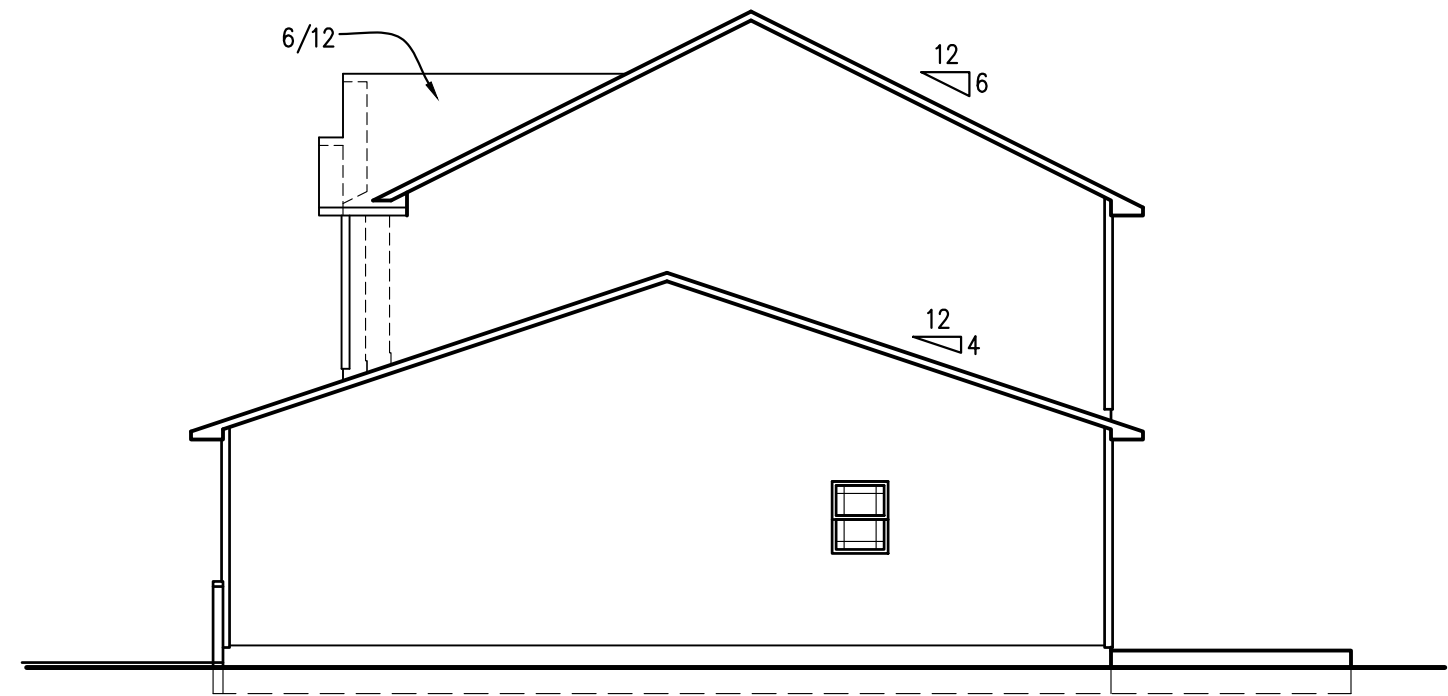

**RIGHT ELEVATION**  
1/8" = 1'-0"

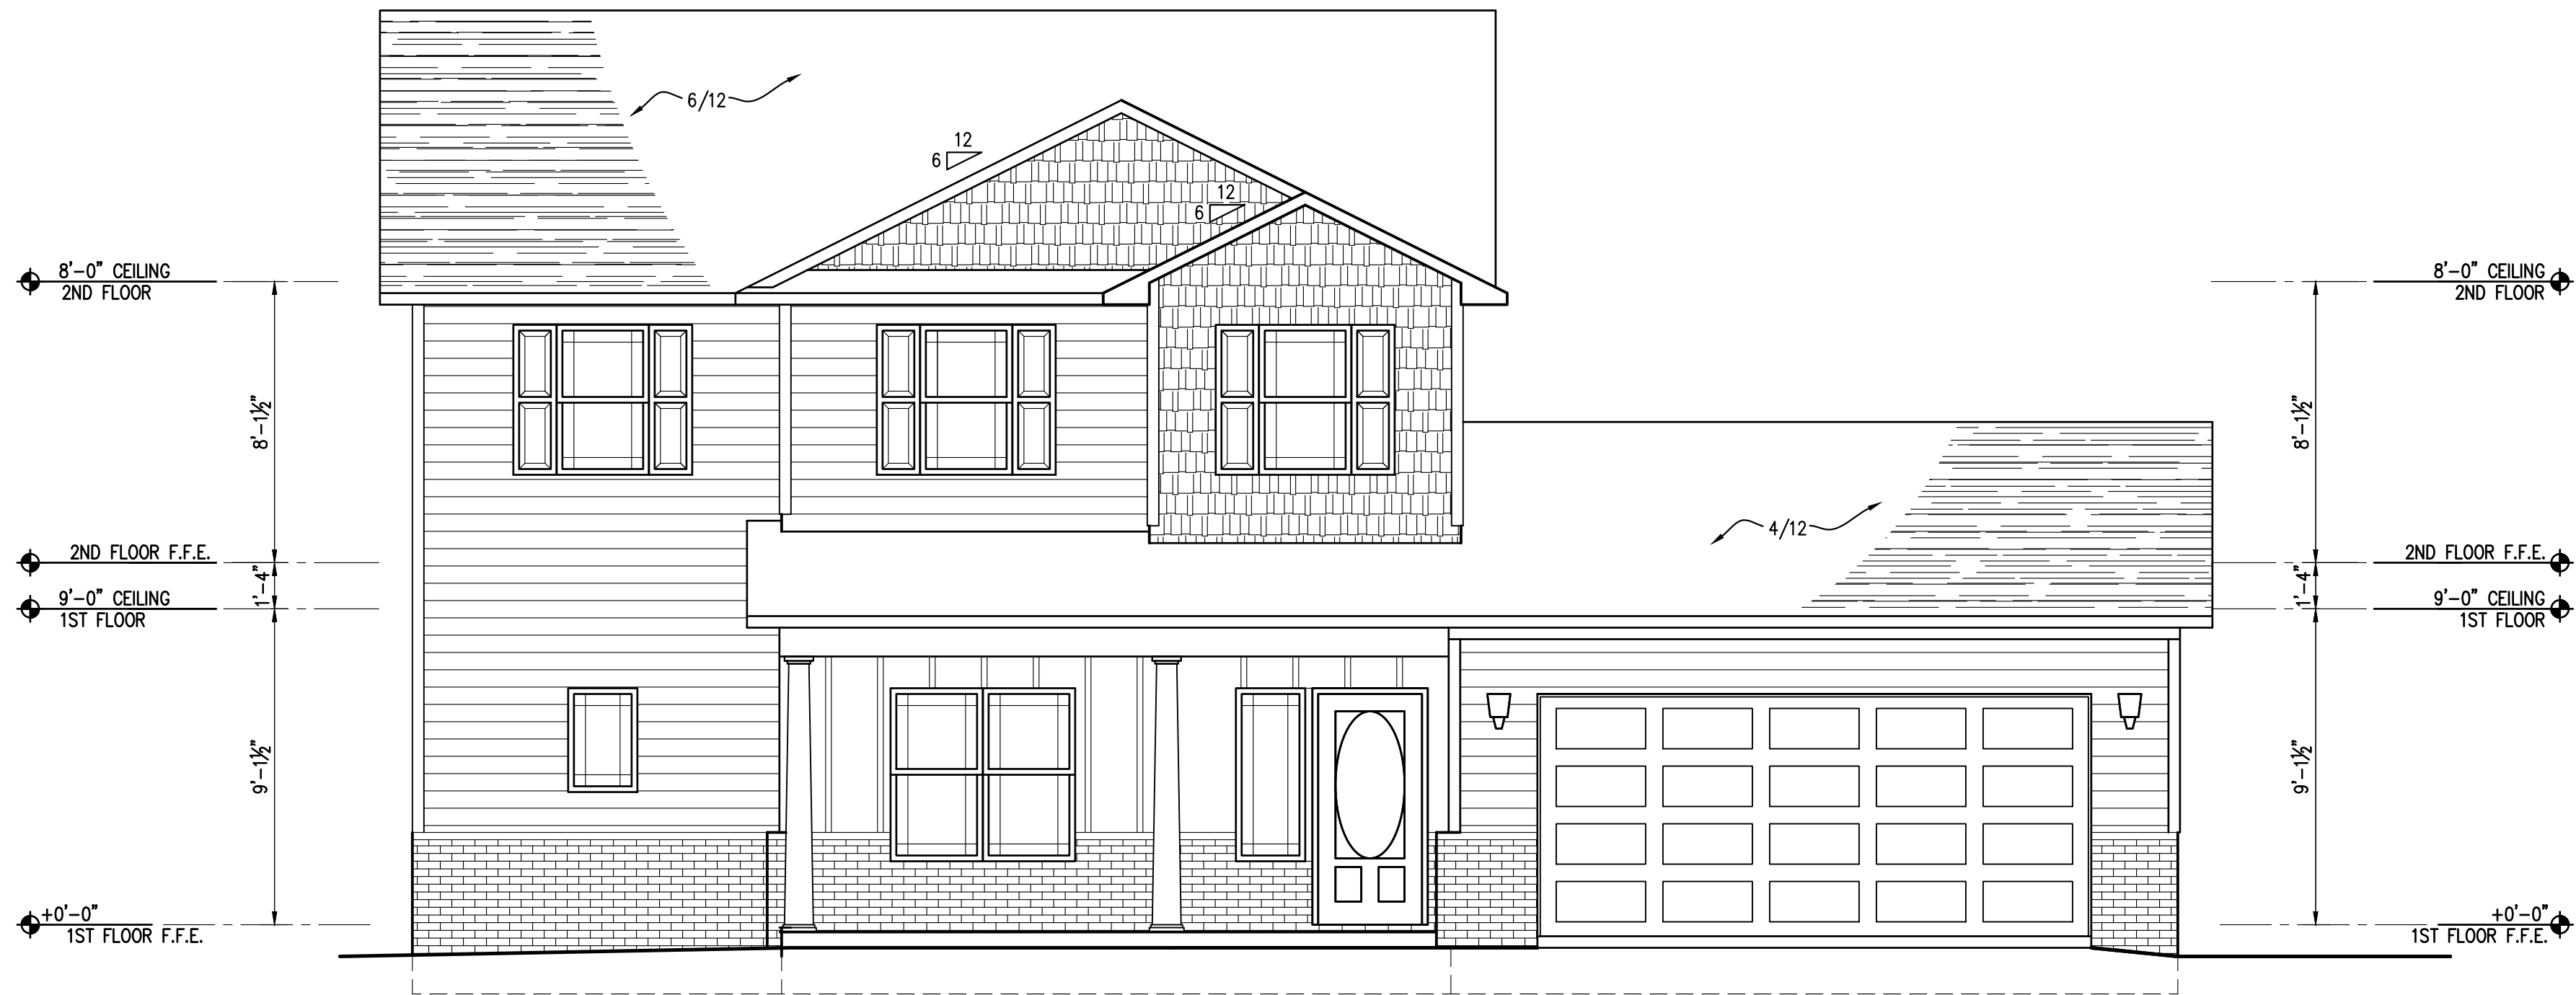

**FRONT ELEVATION**  
1/4" = 1'-0"

8'-0" CEILING  
2ND FLOOR

2ND FLOOR F.F.E.

9'-0" CEILING  
1ST FLOOR

+0'-0"  
1ST FLOOR F.F.E.

8'-1 1/2"

1'-4"

9'-1 1/2"

8'-0" CEILING  
2ND FLOOR

2ND FLOOR F.F.E.

9'-0" CEILING  
1ST FLOOR

+0'-0"  
1ST FLOOR F.F.E.

8'-1 1/2"


1'-4"

9'-1 1/2"

The design and plans are the sole property of Ivercon, Inc., the copyright owner. These drawings are provided for the construction of a single house, for the exclusive use of this client, on the lot, designated herein. The documents may not be copied in any way. The designer has attempted to provide an accurate set of documents to comply with the requirements of the North Carolina Building Code 2002 Edition.

**OUR RENWICK DESIGN**  
LOT #: 18  
Subdivision: Sweetwater

**IVERCON, INC.**  
PO Box 64778  
Fayetteville, NC 28306 910-237-3461-ph  
910-717-5076-fax

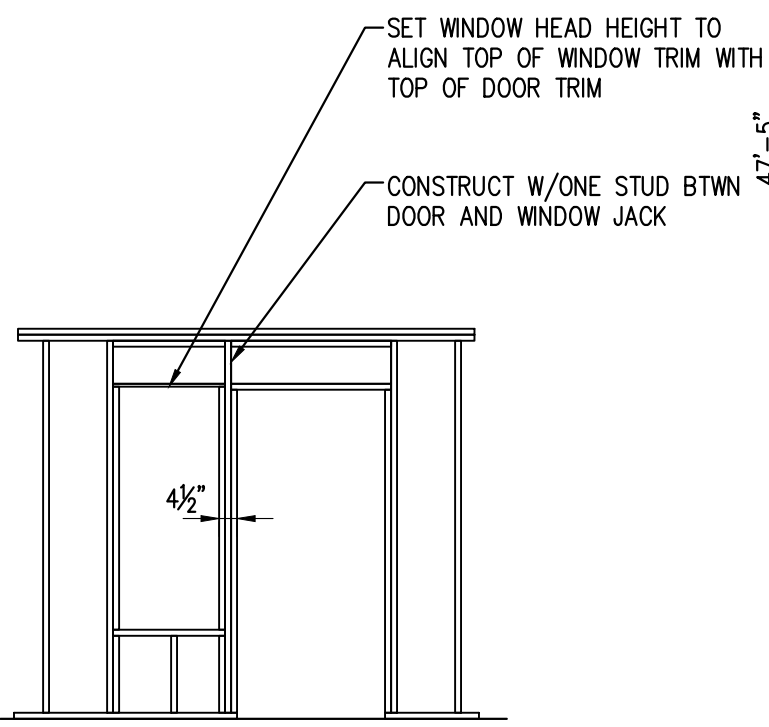


**FRONT DOOR/WINDOW**  
1/4" = 1'-0"

ALL DIMENSIONS PROVIDED ARE TO FACE OF FRAMING MEMBERS UNLESS NOTED OTHERWISE

**AREA DATA**  
 FRAMED FIRST FLOOR 1232 SF (Slab 1124 SF)  
 FRAMED SECOND FLOOR 937 SF  
 FRAMED GARAGE 483 SF (SLAB 442 SF)  
 BONUS ROOM N/A  
 TOTAL HEATED 2,169 SF  
 GROSS HEATED WITH GARAGE 2,652 SF

COVERED PORCH FRONT 97 SF  
 PATIO BACK - COVERED 120 SF

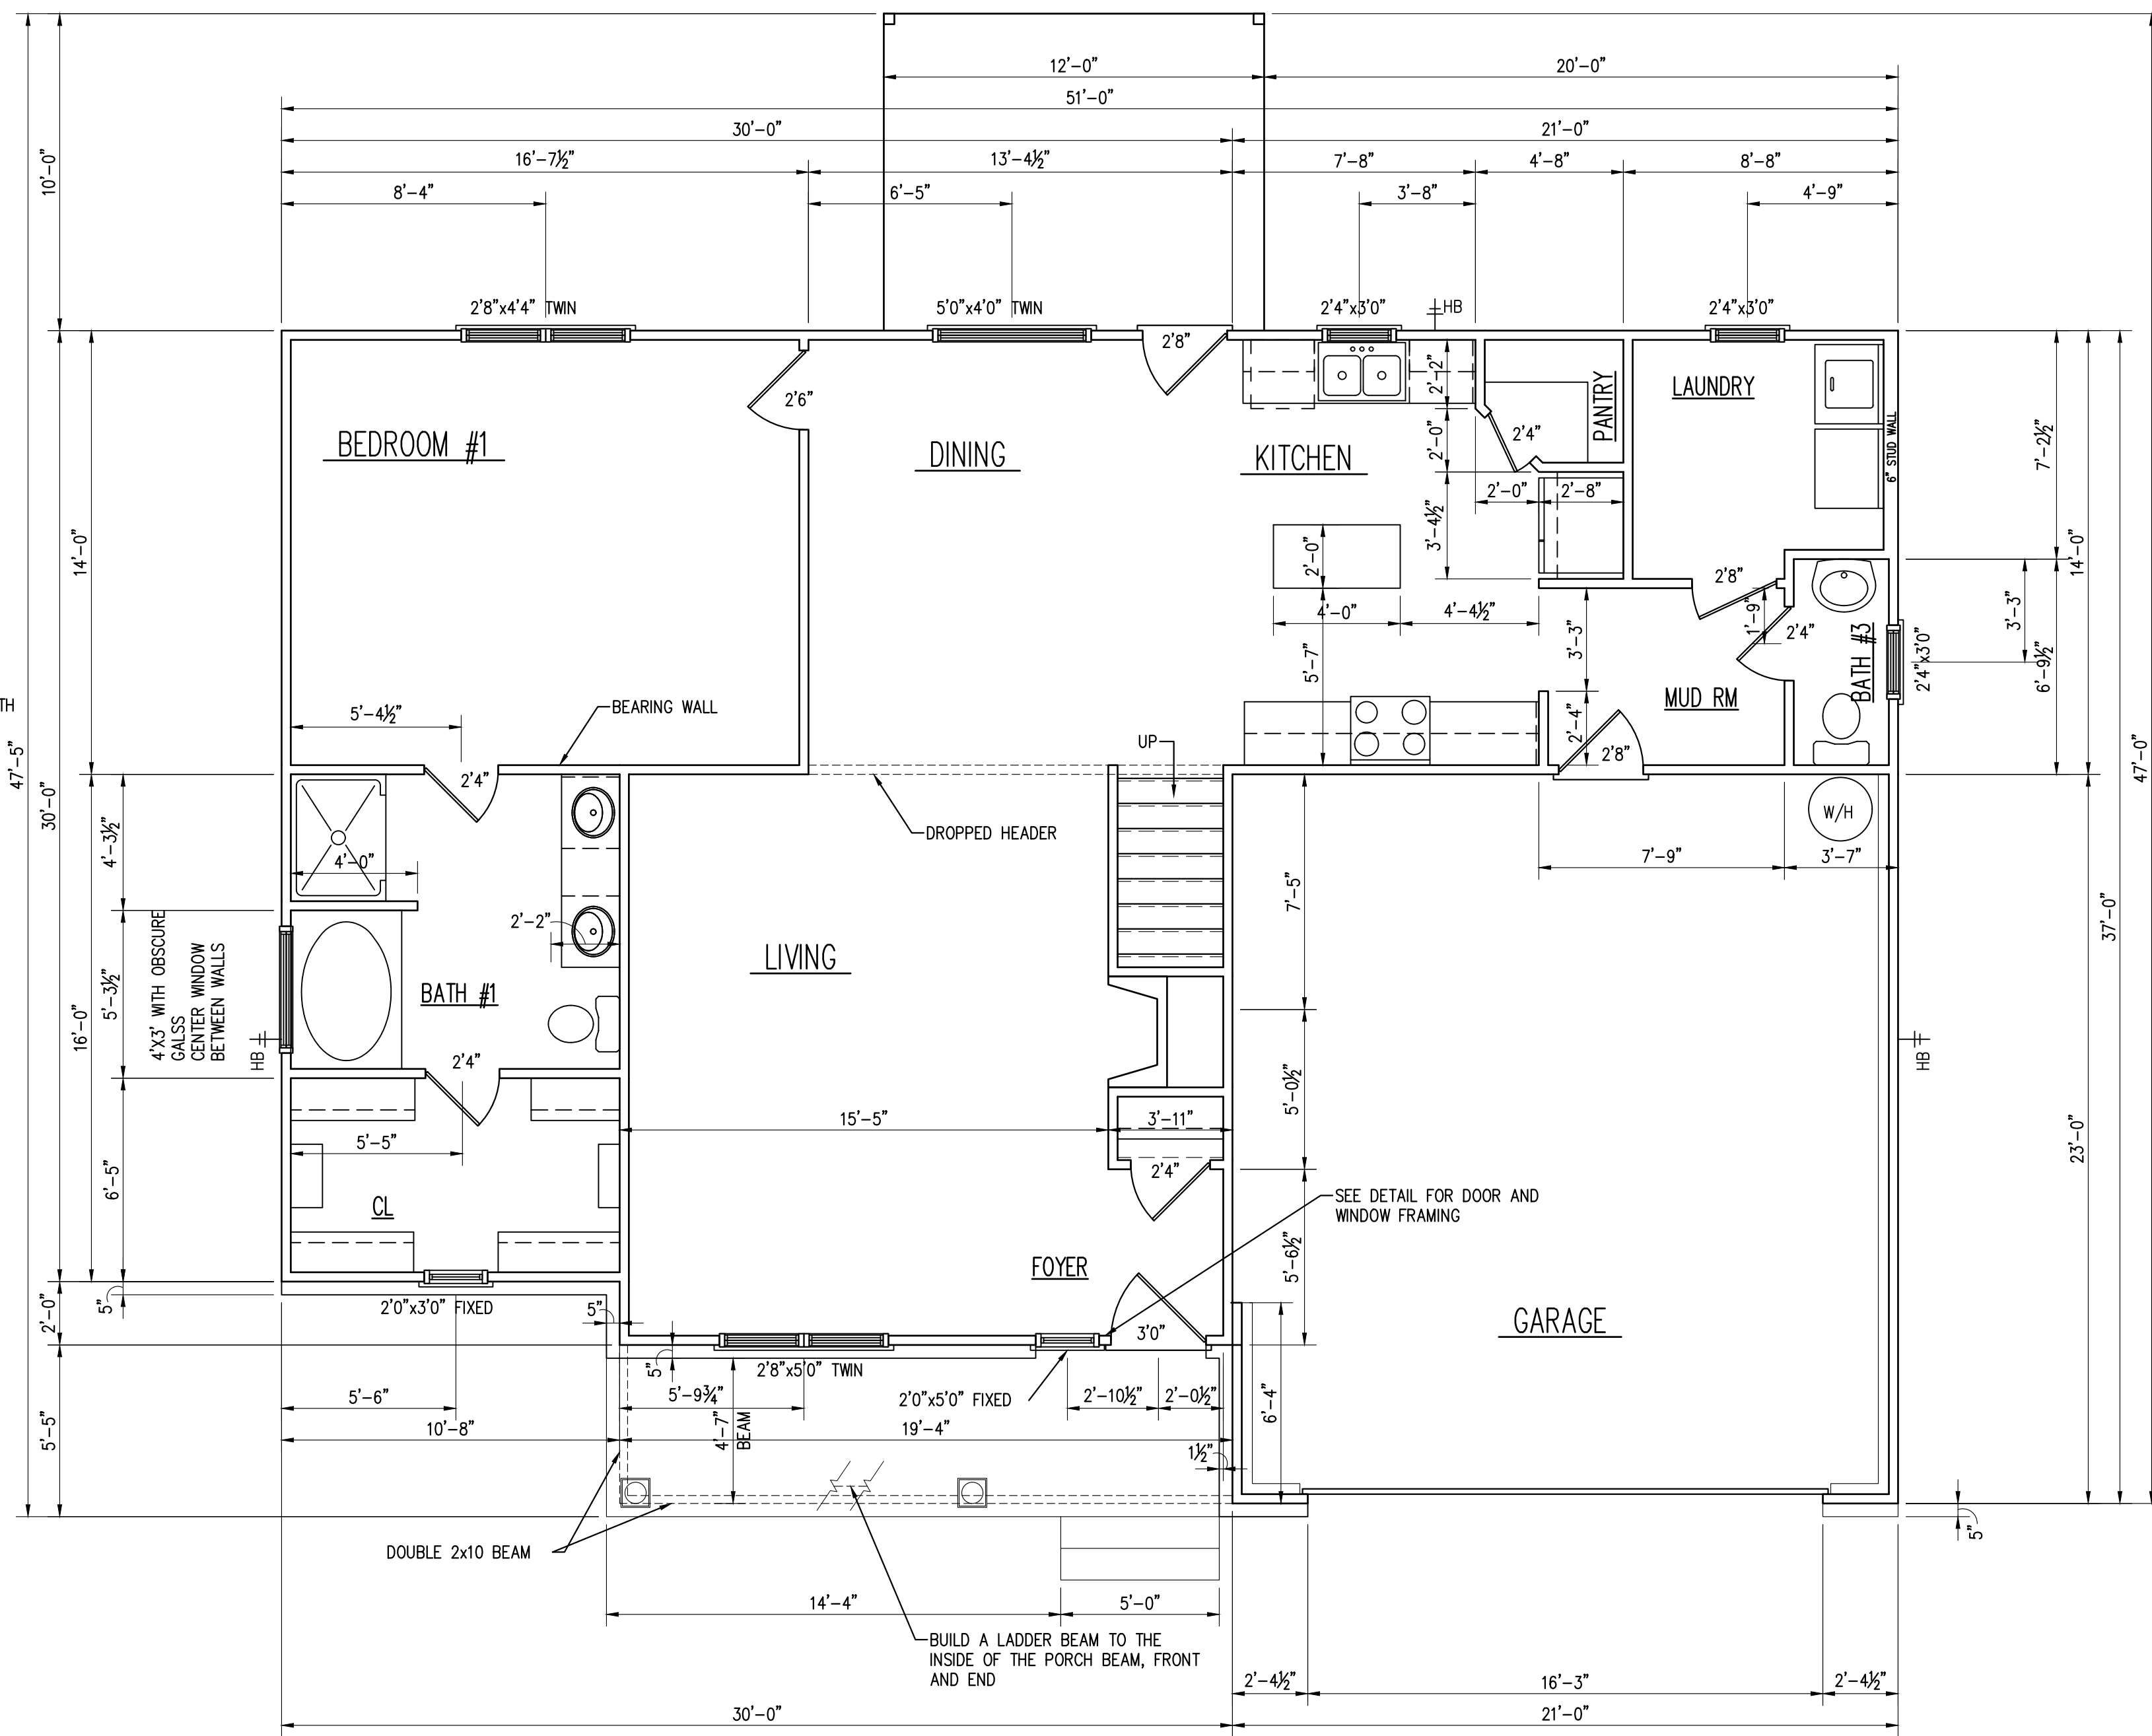


**FIRST FLOOR PLAN**  
1/4" = 1'-0"


The design and plans are the sole property of Ivercon, Inc., the copyright owner. These drawings are provided for the construction of a single house, for the exclusive use of this client, on the lot, designated herein. The documents may not be copied in any way. The designer has attempted to provide an accurate set of documents to comply with the requirements of the North Carolina Building Code 2002 Edition.

**OUR RENWICK DESIGN**  
 LOT #: 18  
 Subdivision: Sweetwater

**IVERCON, INC.**  
 PO Box 64778  
 Fayetteville, NC 28306  
 910-237-3461-ph  
 910-717-5076-fax

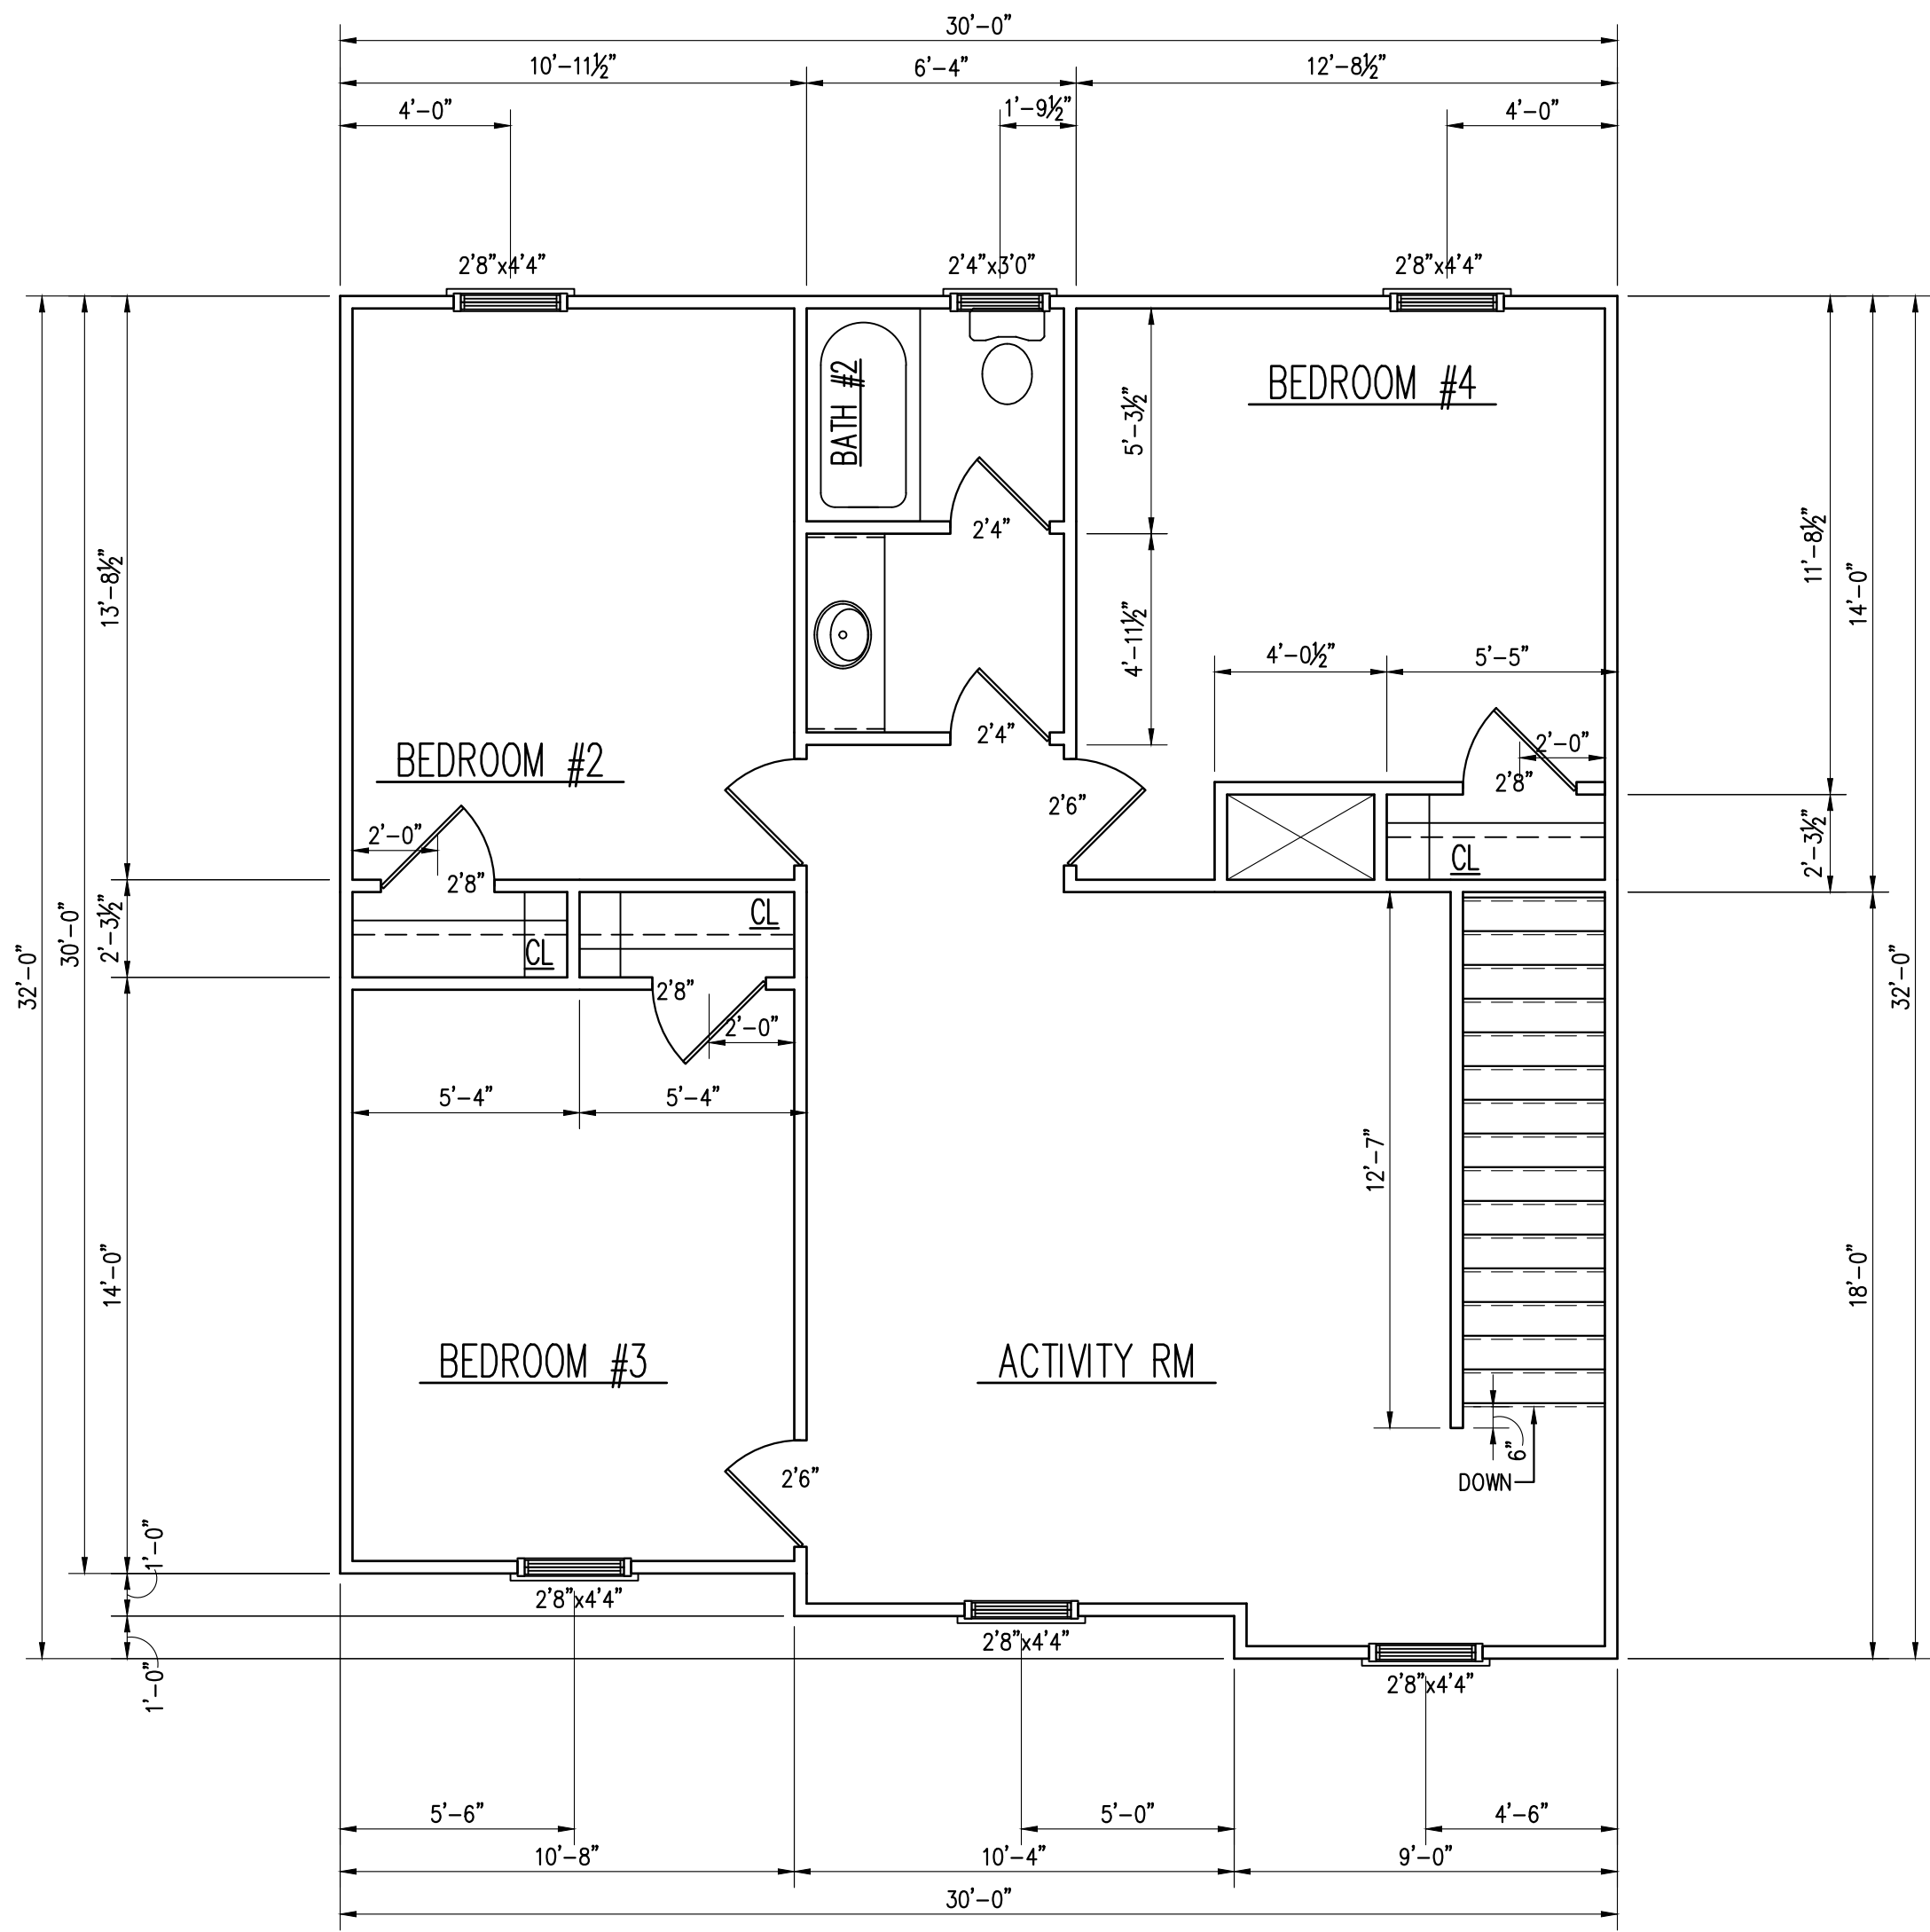

**SECOND FLOOR PLAN**  
 1/4" = 1'-0"

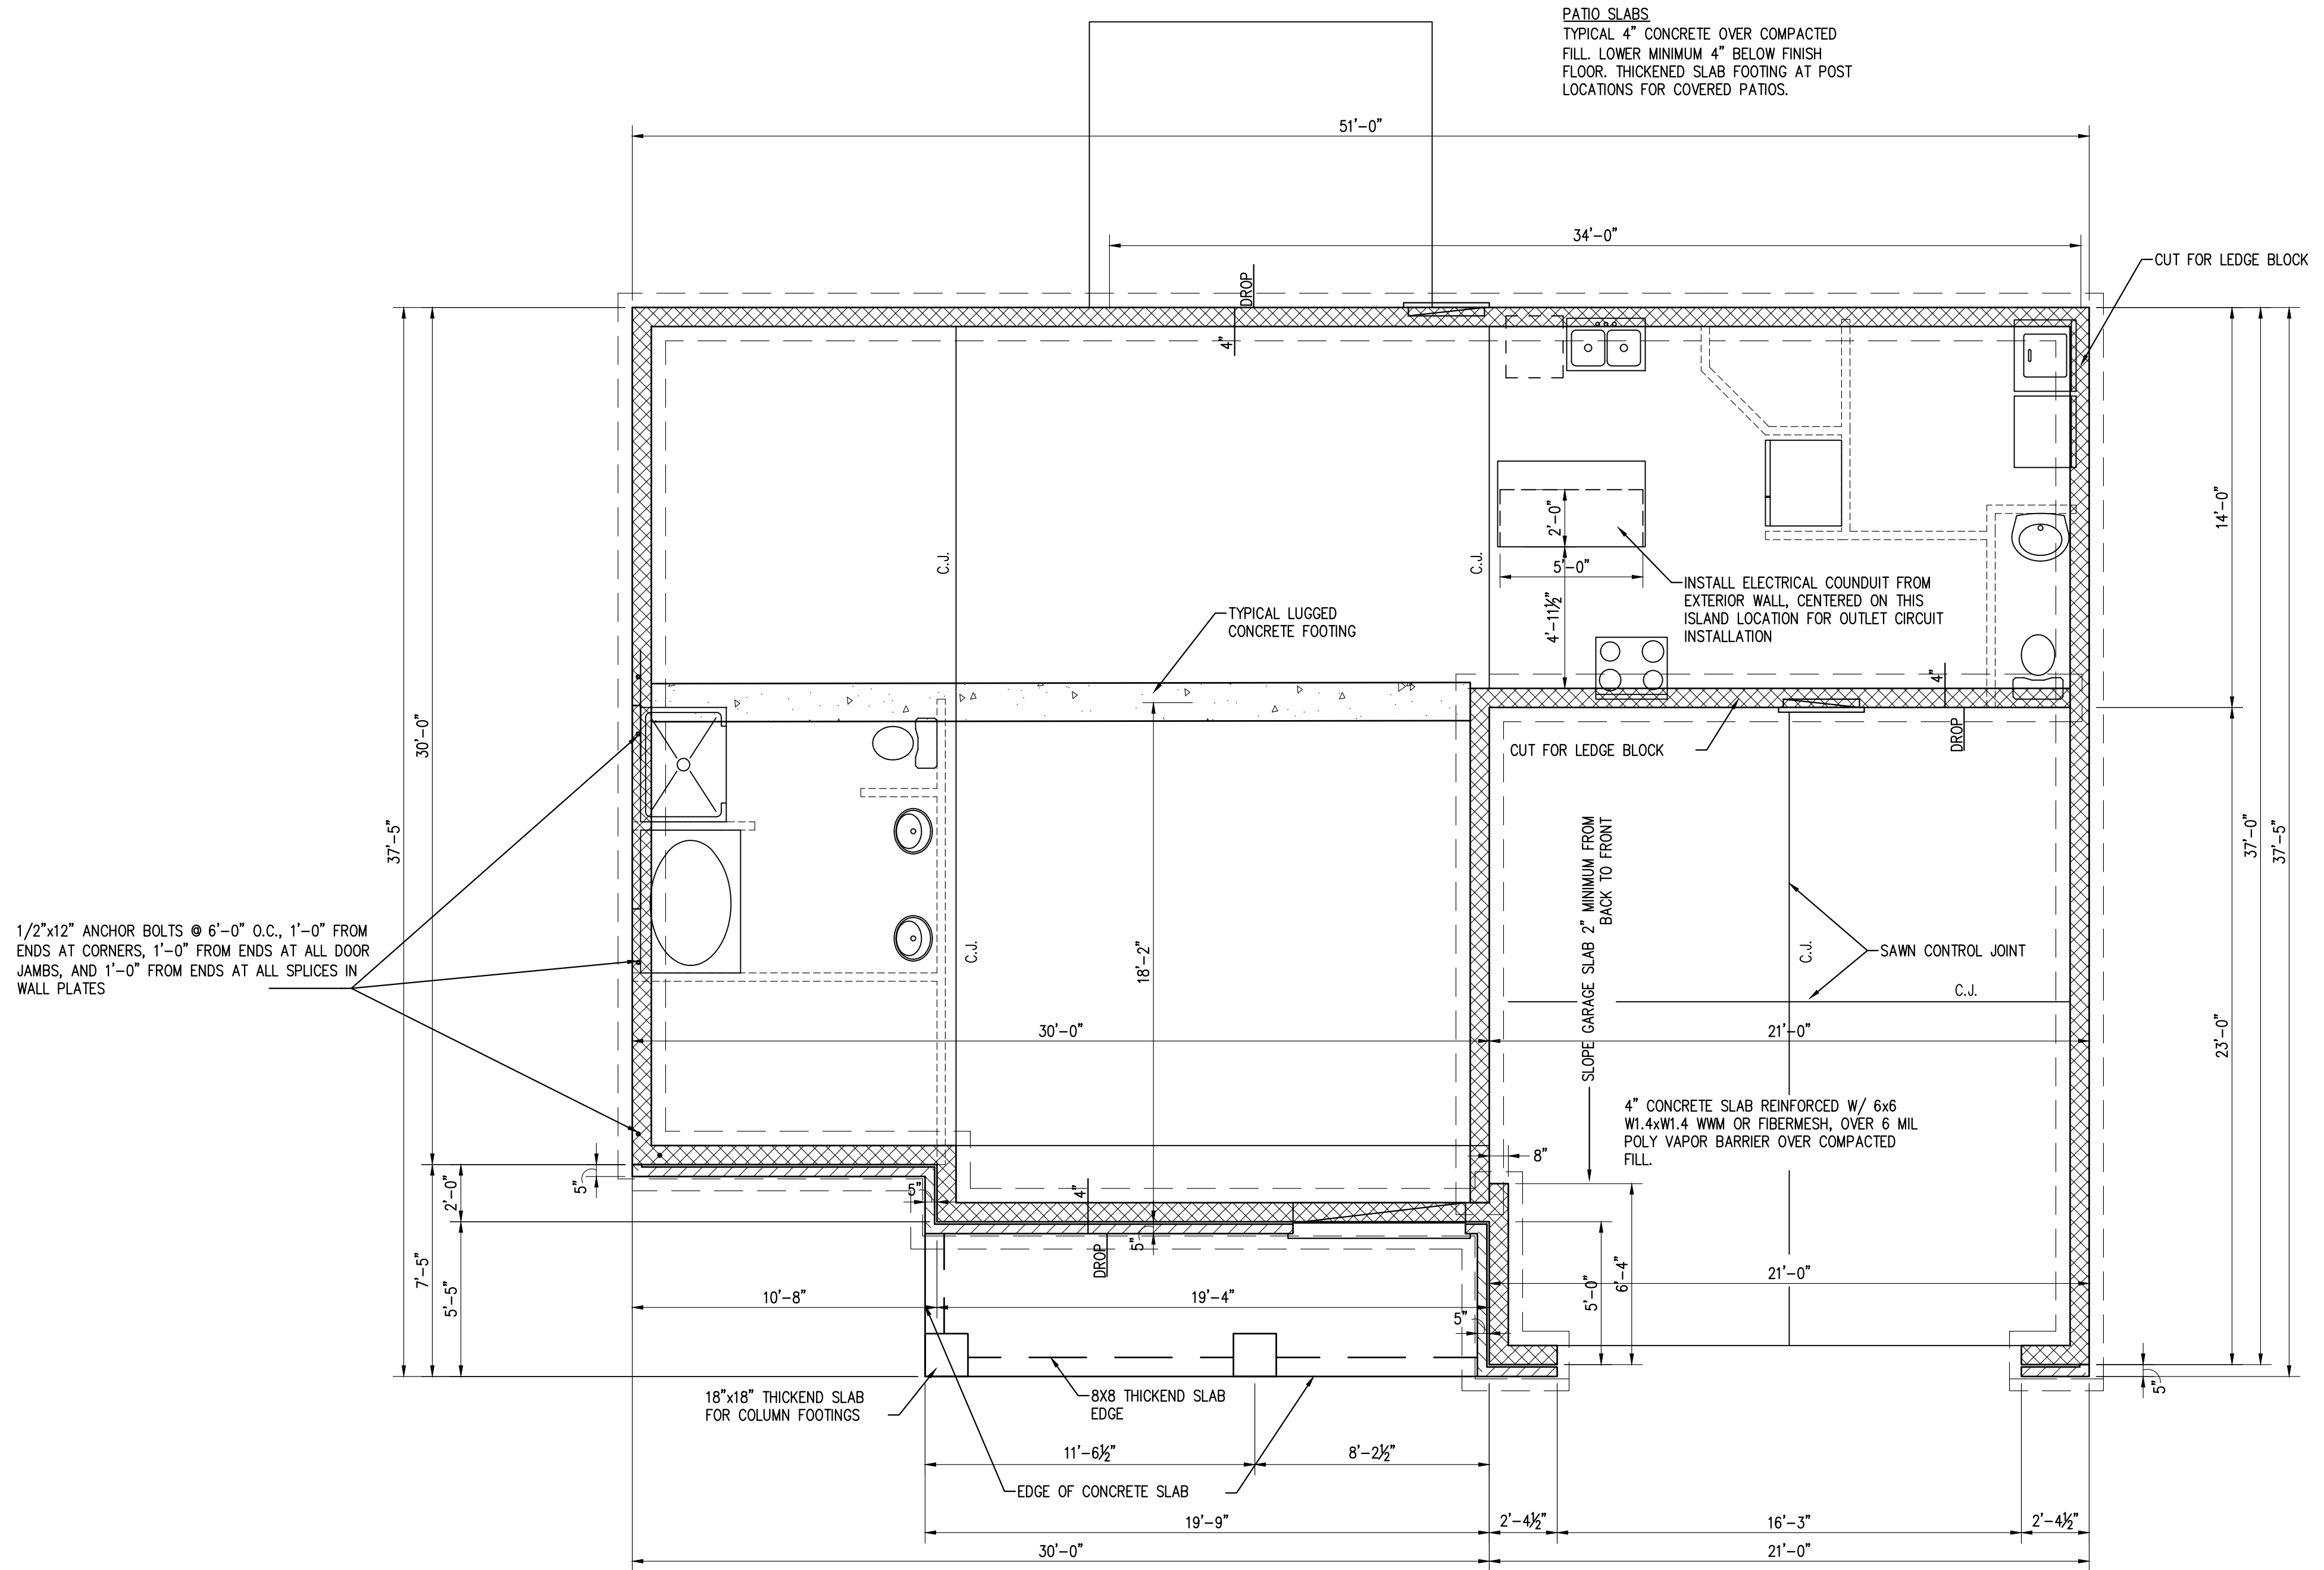

**FOUNDATION PLAN**  
 1/4" = 1'-0"

**PORCH SLABS**  
 TYPICAL 4" CONCRETE SLAB OVER  
 COMPACTED FILL. LOWER MINIMUM 4" BELOW  
 FINISH FLOOR.

**PATIO SLABS**  
 TYPICAL 4" CONCRETE OVER COMPACTED  
 FILL. LOWER MINIMUM 4" BELOW FINISH  
 FLOOR. THICKENED SLAB FOOTING AT POST  
 LOCATIONS FOR COVERED PATIOS.

**2-STORY HOUSE PLANS**  
 INSTALL 3 COURSES OF BRICK TO TOP OF  
 MASONRY FOUNDATION FOR 8" SOLID CAP. FOR  
 BLOCK FOUNDATIONS FILL CELLS SOLID IN TOP 8"  
 COURSE OF MASONRY

1/2"x12" ANCHOR BOLTS @ 6'-0" O.C., 1'-0" FROM  
 ENDS AT CORNERS, 1'-0" FROM ENDS AT ALL DOOR  
 JAMBS, AND 1'-0" FROM ENDS AT ALL SPLICES IN  
 WALL PLATES

The design and plans are the sole property of Ivercon, Inc., the copyright owner. These drawings are provided for the construction of a single house, for the exclusive use of this client, on the lot, designated herein. The documents may not be copied in any way. The designer has attempted to provide an accurate set of documents to comply with the requirements of the North Carolina Building Code 2002 Edition.

**OUR RENWICK DESIGN**  
 LOT #: 18  
 Subdivision: Sweetwater

**IVERCON, INC.**  
 PO Box 64778 910-237-3461-ph  
 Fayetteville, NC 28306 910-717-5076-fax


THE CONTRACTOR IS RESPONSIBLE FOR VERIFYING ALL DIMENSIONS AND BRING THE ATTENTION OF THE DESIGNER AS SOON AS IS PRACTICAL. THE CONTRACTOR IS REQUIRED TO MAKE ALL NECESSARY ADJUSTMENTS TO THE FOUNDATION CONSTRUCTION AS IS REQUIRE TO ADAPT TO THE SITE CONDITIONS.

**FIXTURE / DEVISE LEGEND**


	CEILING FAN		SMOKE DETECTOR		WALL OUTLET
	CEILING FAN WITH LIGHT		EXHAUST FAN		220 VOLT OUTLET
	CEILING-MOUNTED FLUORESCENT LIGHT		EXHAUST FAN W/ LIGHT		GROUND-FAULT OUTLET
	CEILING-MOUNTED LIGHT		TELEPHONE JACK		WATER PROOF OUTLET
	6" FLUSH MOUNT ROUND LED		DOOR BELL		OUTLET MOUNTED @ 44" AFF (ALL OUTLETS AT CABINETS)
	4" FLUSH MOUNT ROUND LED		CABLE JACK		DUPLEX OUTLET W/DUPLEX USB
	WALL-MOUNTED LIGHT		THERMOSTAT		STACKED DOUBLE SWITCH
	RECESSED DIRECTIONAL LIGHT		FLOOR OUTLET		ONE POLE SWITCH
	FLOOD LIGHT W/ MOTION SENSOR		RETURN AIR		THREE-WAY SWITCH
	FLUORESCENT		GARAGE DOOR OPENER		FOUR-WAY SWITCH
			DOOR BELL		DIMMER SWITCH
					ELECTRICAL PANEL
					EXTERIOR WATER FAUCET

**GENERAL NOTES**


- PROVIDE CRAWL SPACE ACCESS OPENING MIN. 24"x36"
- MAINTAIN MIN 18" SPACE BETWEEN TOP OF PIERS AND CRAWL SPACE GRADE. ADJUST FOR MECHANICAL DUCT CLEARANCES AS REQUIRED
- PROVIDE VAPOR BARRIER IN CRAWL SPACE
- MIN 8"x16" FOUNDATION VENTS. QUANTITY AS REQUIRED TO MEET MIN FREE AIR AREA AS CALCULATED
- ANCHOR BOLTS @ 6'-0" OC AND 1'-0" FROM EACH CORNER OF BUILDING EMBEDDED MIN 7" INTO MASONRY CELL GROUTED SOLID
- ALL SILL PLATES ON SLAB CONSTRUCTION SHALL BE PRESSURE TREATED MIN 2X4
- ALL MUD SILLS SHALL BE PRESSURE TREATED LUMBER
- PROVIDE THRU-WALL FLASHING @ ALL EXTERIOR WALLS @ TOP OF FOUNDATION WALL, AND MINIMUM 8" ABOVE GRADE
- PROVIDE THRU WALL FLASHING AT ALL DOOR AND WINDOW HEADS IN BRICK VENEER, EXTENDED MIN 8" BEYOND EACH END OF OPENING. FULL HEAD WEEPS MIN 32". MIN TWO WEEPS PER OPENING
- PROVIDE STEEL LINTELS @ ALL DOOR AND WINDOW HEADS IN BRICK VENEER
- TYPICAL CEILING HEIGHT 8'-0" AFF (UNO)
- TYPICAL WINDOW HEAD HEIGHT 6'-8" AFF (UNO)
- FULL HEAD WEEP JOINTS AT ALL THRU-WALL FLASHING, MIN 32" OC
- 1'-9" OVERHANGE FROM FACE OF STUD FRAMING WITH BRICK VENEER (FOR 1'-4" EXPOSED OVERHANG))
- 1'-4" OVERHANGE FROM STUD FRAMING @ LOCATIONS WITH HORIZONTAL SIDING
- OVERHANGE ON COVERED PORCHES MATCH OVERHANGE @ EXTERIOR WALL
- TYPICAL 5" FROM EXTERIOR FACE OF STUD TO EXTERIOR FACE OF BRICK VENEER
- ALL DIMENSIONS PROVIDED ARE TO FACE OF FRAMING MEMBERS UNLESS NOTED OTHERWISE

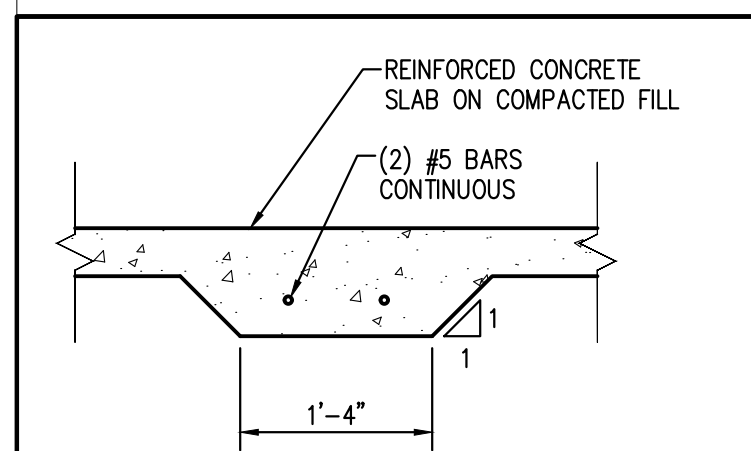

**TYPICAL LUGGED FOOTING**  
3/4" = 1'-0"

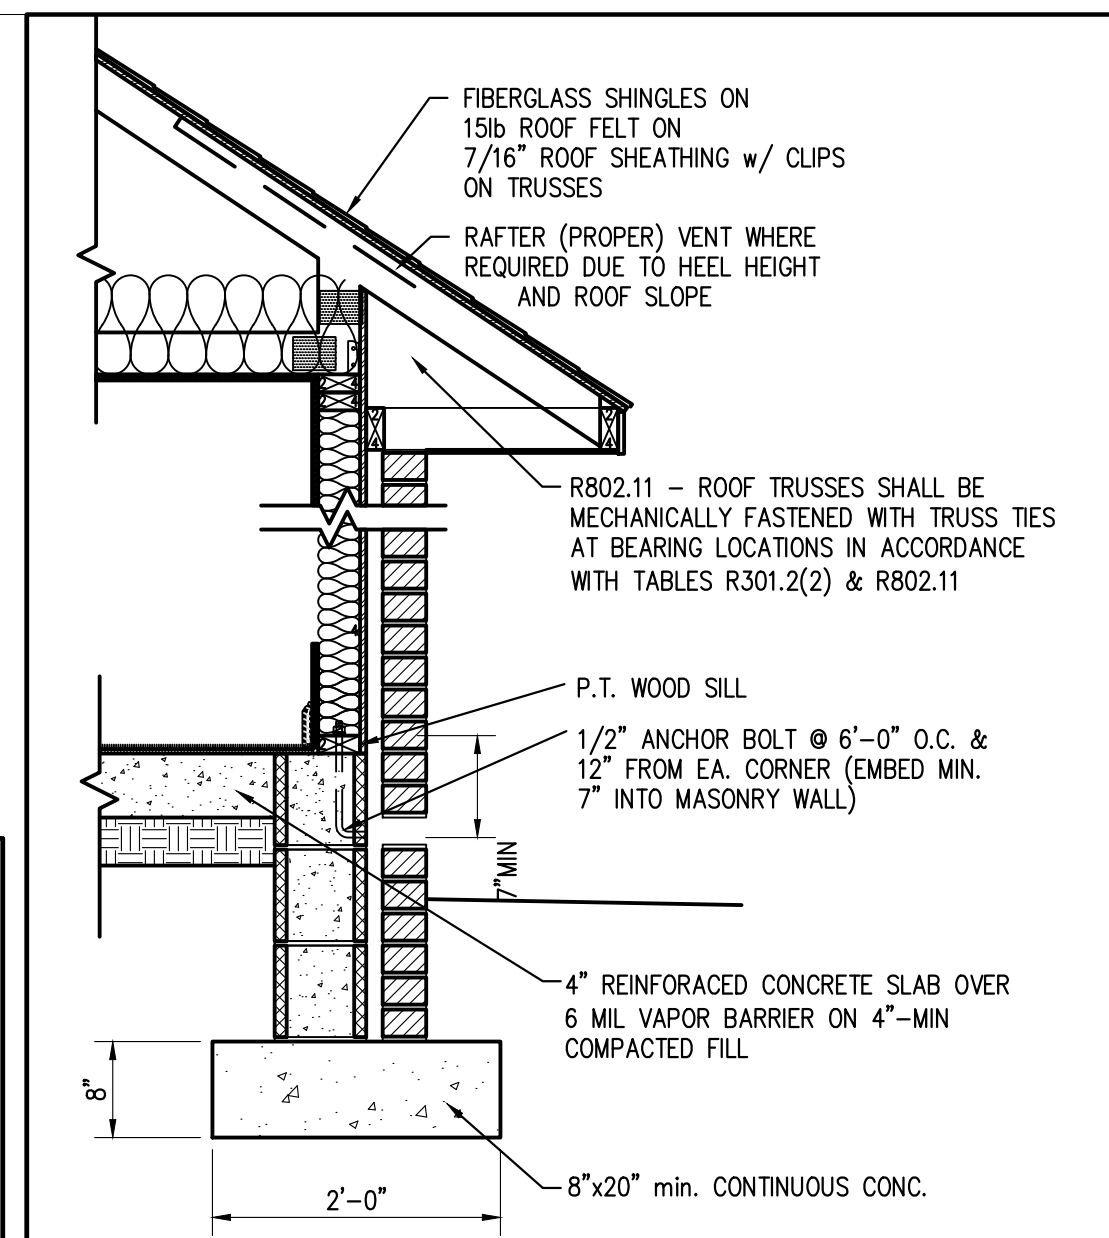

**TYPICAL WALL SECTION W/ BRICK VENEER**  
3/4" = 1'-0" LESS THAN 110mph WIND ZONE

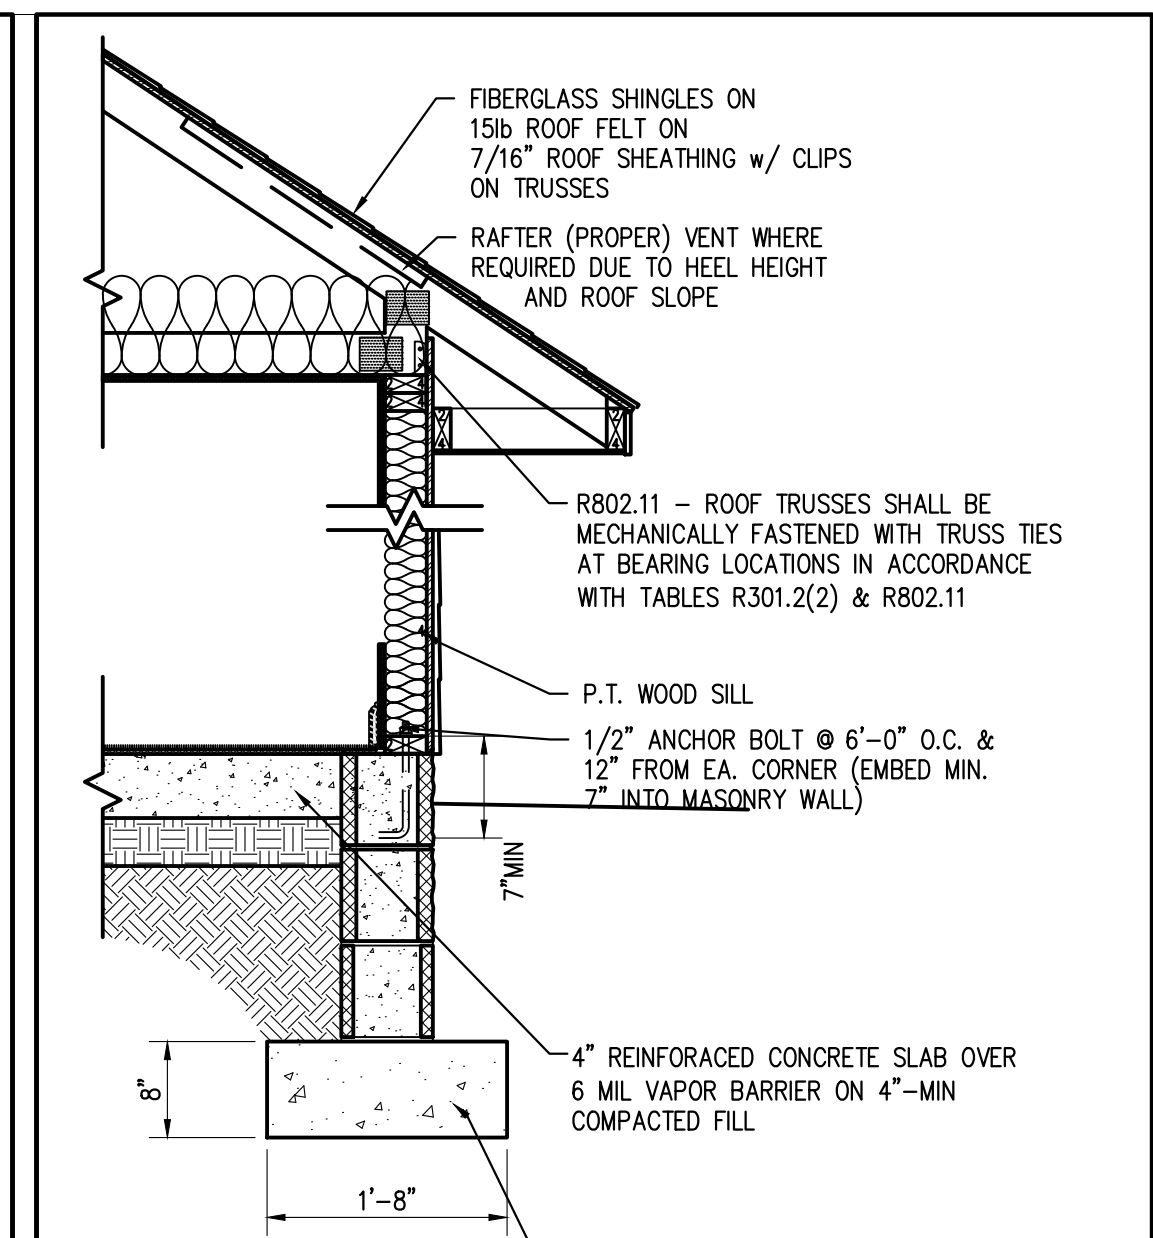


**TYPICAL WALL SECTION**  
3/4" = 1'-0" LESS THAN 110mph WIND ZONE  
FOUNDATION WALL HEIGHT VARIES AS GRADING REQUIRES

THE CONTRACTOR IS RESPONSIBLE FOR VERIFYING ALL DIMENSIONS AND BRING THE ATTENTION OF THE DESIGNER AS SOON AS IS PRACTICAL. THE CONTRACTOR IS REQUIRED TO MAKE ALL NECESSARY ADJUSTMENTS TO THE FOUNDATION CONSTRUCTION AS IS REQUIRE TO ADAPT TO THE SITE CONDITIONS.


The design and plans are the sole property of Ivercon, Inc., the copyright owner. These drawings are provided for the construction of a single house, for the exclusive use of this client, on the lot, designated herein. The documents may not be copied in any way. The designer has attempted to provide an accurate set of documents to comply with the requirements of the North Carolina Building Code 2002 Edition.

OUR RENWICK DESIGN  
LOT #: 18  
Subdivision: Sweetwater

IVERCON, INC.  
PO Box 64778  
Fayetteville, NC 28306  
910-237-3461-ph  
910-717-5076-fax

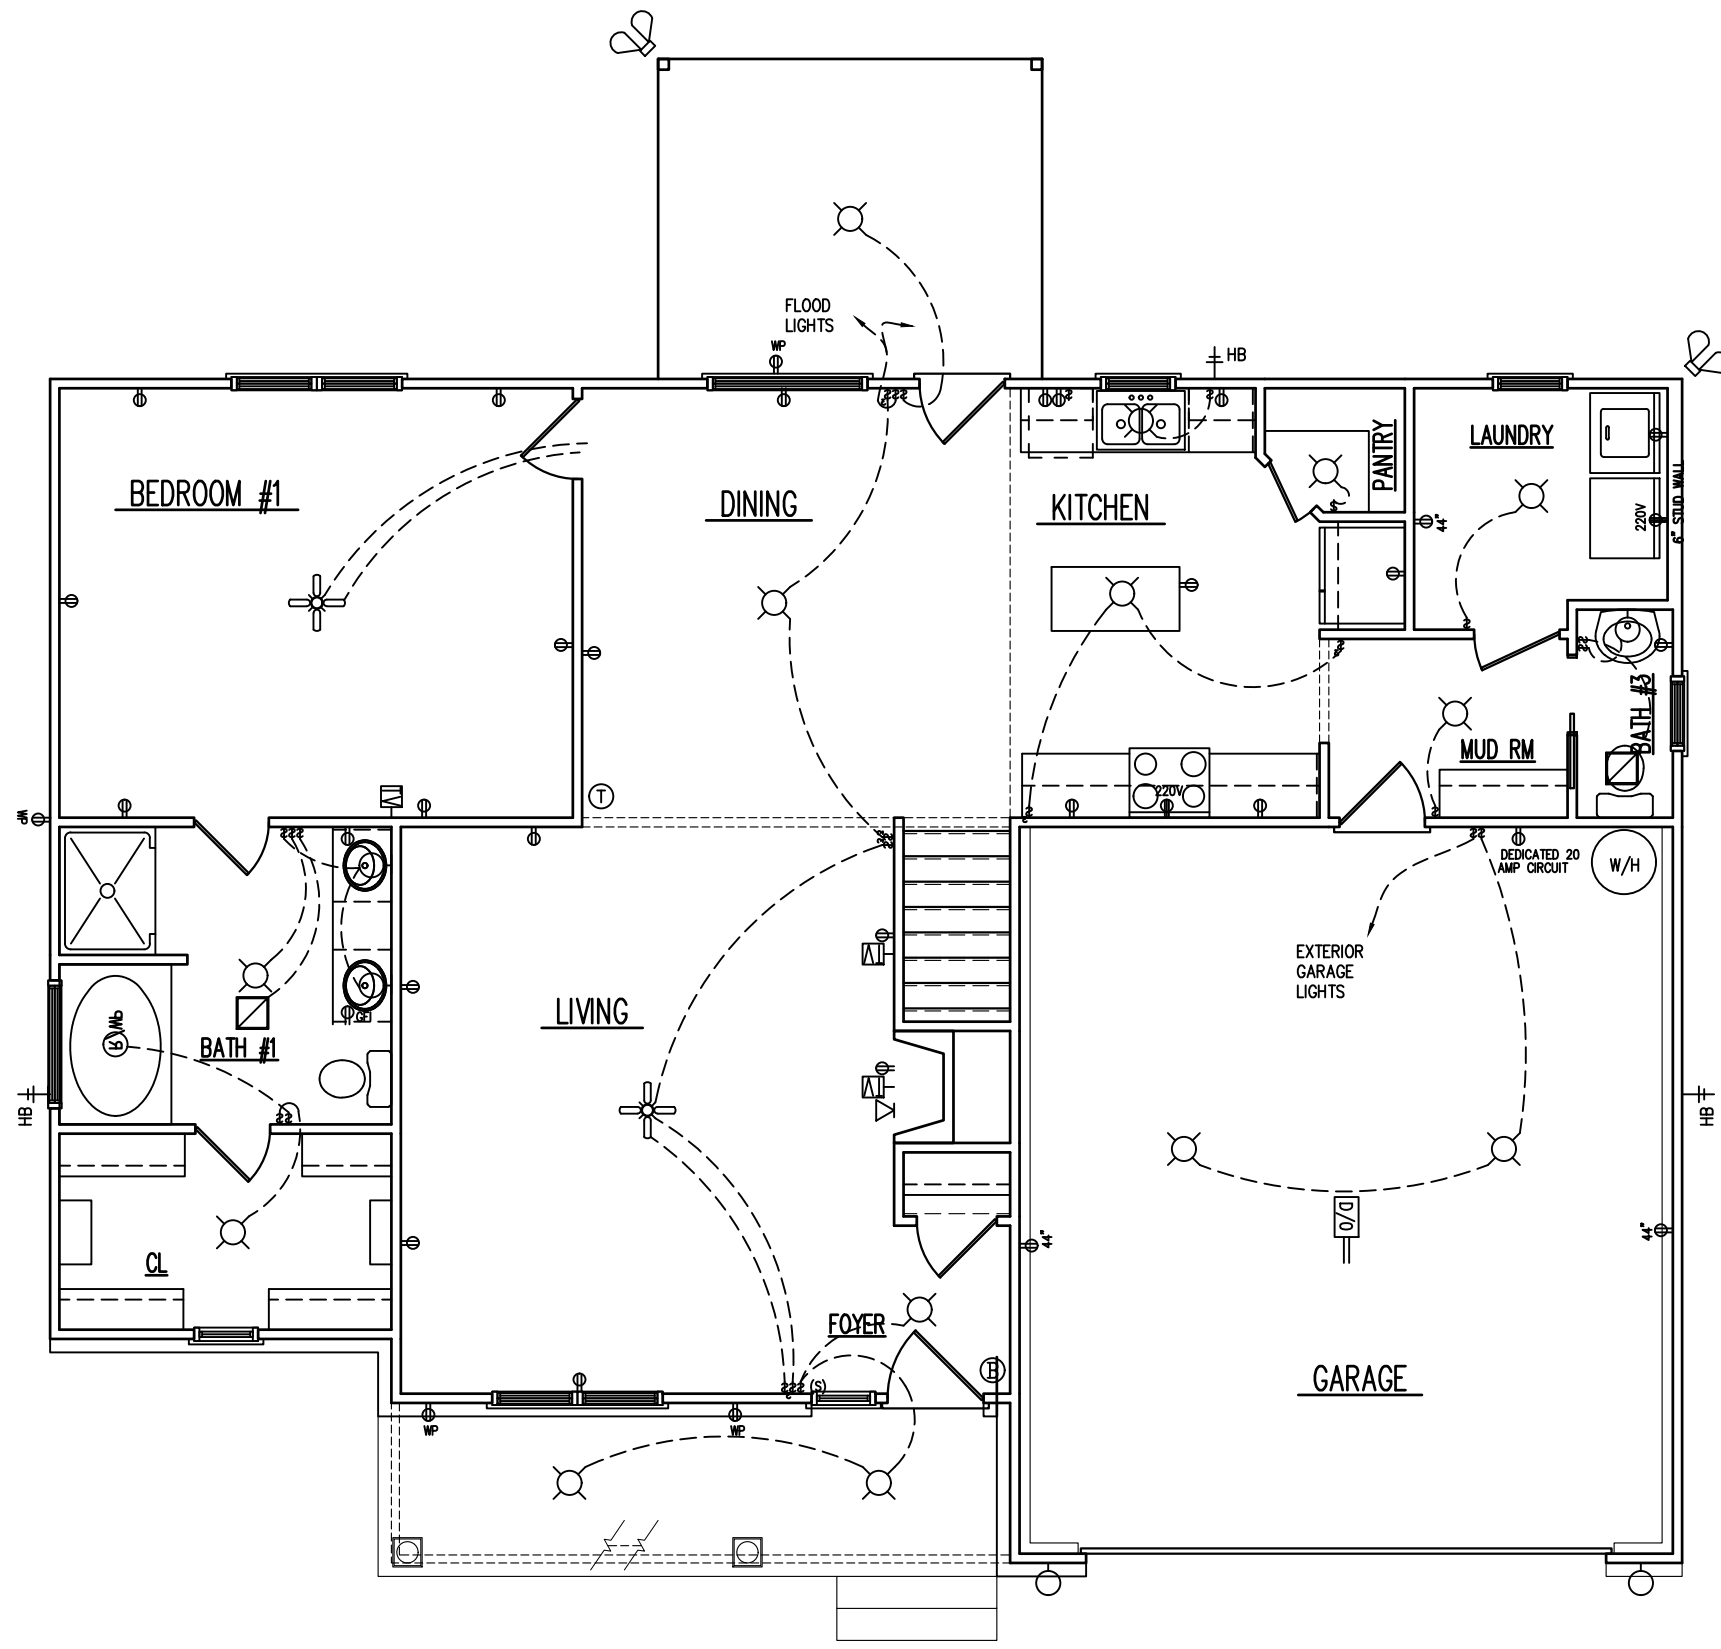

FIRST FLOOR ELECTRICAL PLAN

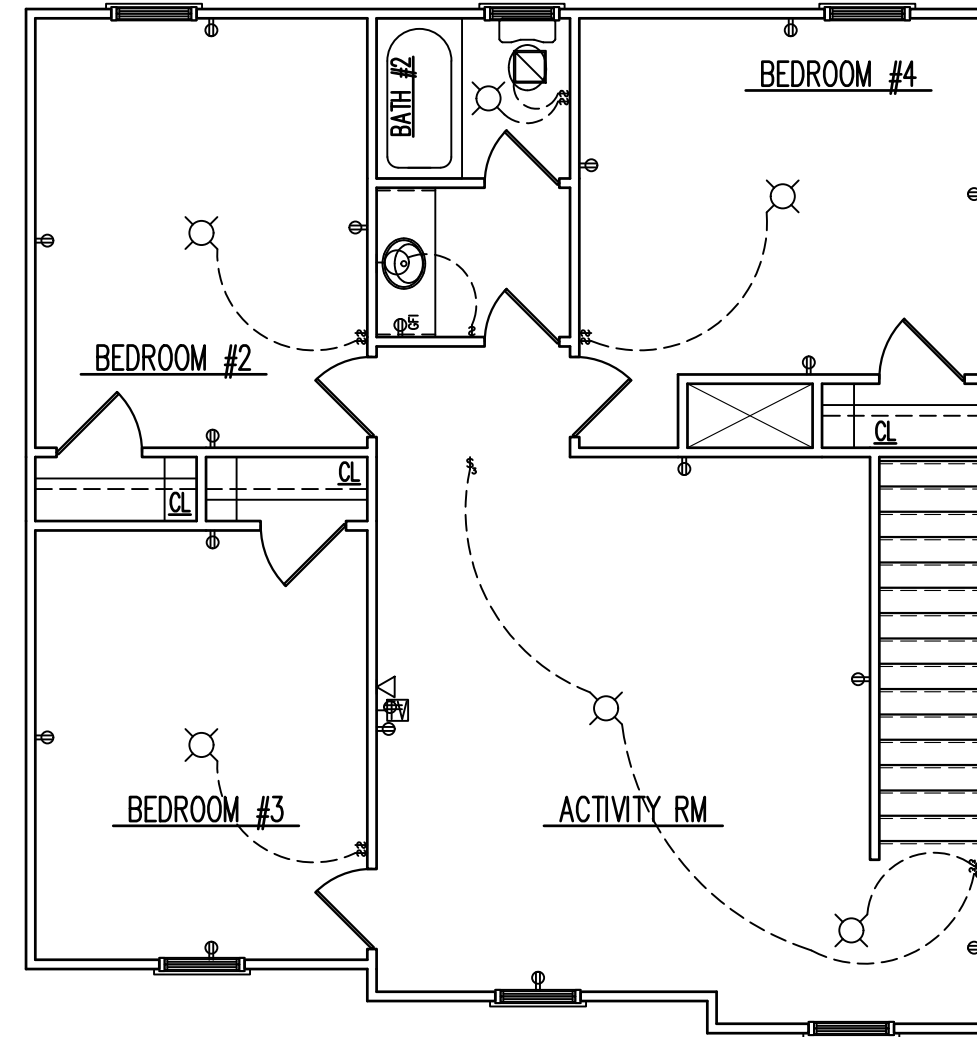

SECOND FLOOR ELECTRICAL PLAN