

PERMIT # NA

Operation Permit

New Installation Septic Tank Nitrification Line Repair Expansion

PROPERTY LOCATION: 11326 US 401 N.

Name: (owner) ALLAN CANNON BLDG INC SUBDIVISION W ROY BAYCOM LOT # T2#1

System Installer: GENES BACKHOE Registration # _____

Basement with plumbing: Garage Number of Bedrooms 5


Type of Water Supply: Community Public Well Distance from well NA feet

System Type: 25% REDUCTION SIS - JH6 Types V and VI Systems expire in 5 years.

(In accordance with Table V a)

Owner must contact Health Department 6 months prior to expiration for permit renewal.

This system has been installed in compliance with applicable North Carolina General Statutes, Rules for Sewage Treatment and Disposal, and all conditions of the Improvement Permit and Construction Authorization.

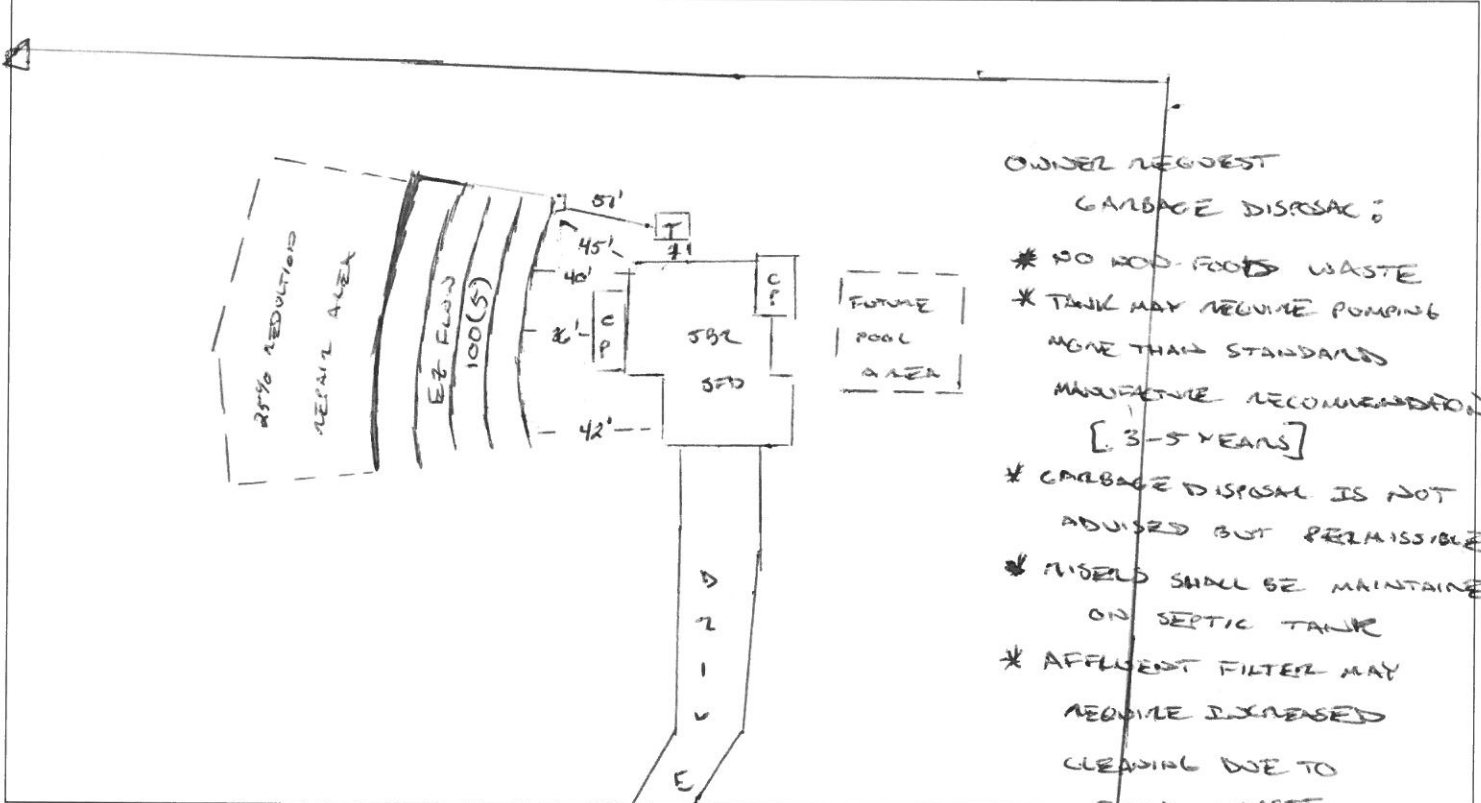

OWNER REQUEST
 GARBAGE DISPOSAL:
 * NO HOOD-FOOD WASTE
 * TANK MAY REQUIRE PUMPING
 MORE THAN STANDARD
 MAINTENANCE RECOMMENDATION
 [3-5 YEARS]
 * GARBAGE DISPOSAL IS NOT
 ADVISED BUT PERMISSIBLE
 * RISERS SHALL BE MAINTAINED
 ON SEPTIC TANK
 * AFFLUENT FILTER MAY
 REQUIRE INCREASED
 CLEANING DUE TO
 FOOD WASTE
 * DO NOT DUMP GREASE
 INTO SEPTIC TANK

PERMIT CONDITIONS:

- I. Performance: System shall perform in accordance with Rule .1961.
- II. Monitoring: As required by Rule .1961.
- III. Maintenance: As required by Rule .1961. Other: _____
 Subsurface system operator required? Yes No
 If yes, see attached sheet for additional operation conditions, maintenance and reporting.

IV. Operation: _____
 V. Other: _____

D-Box Pump Alarm H2O Line PWR Line

Following are the specifications for the sewage disposal system on the above captioned property.

Type of system: Conventional Other EZ FLOW JH6 Septic Tank: 1250 gallons Pump Tank: _____ gallons
 Subsurface No. of exact length width of depth of
 Drainage Field ditches 5 of each ditch 100 feet ditches 3 feet ditches 22 inches
 French Drain Required: _____ Linear feet

Authorized State Agent [Signature] Date 05/27/2020