

HTE# SFD 2002-0036

# Harnett County Department of Public Health

25763

PERMIT # \_\_\_\_\_

## Operation Permit

- New Installation  
  Septic Tank  
  Nitrification Line  
  Repair  
  Expansion

PROPERTY LOCATION: SR 2037 Hamilton RD

Name: (owner) BEN STOUT Real Estate SUBDIVISION \_\_\_\_\_ LOT # \_\_\_\_\_

System Installer: Garner Septic Registration # \_\_\_\_\_

Basement with plumbing:  Garage  Number of Bedrooms 3

Type of Water Supply:  Community  Public  Well Distance from well \_\_\_\_\_ feet


System Type: 25% Reducer System Type III & Choker Types V and VI Systems expire in 5 years.

(In accordance with Table V a)

Owner must contact Health Department 6 months prior to expiration for permit renewal.

Q-4

This system has been installed in compliance with applicable North Carolina General Statutes, Rules for Sewage Treatment and Disposal, and all conditions of the Improvement Permit and Construction Authorization.

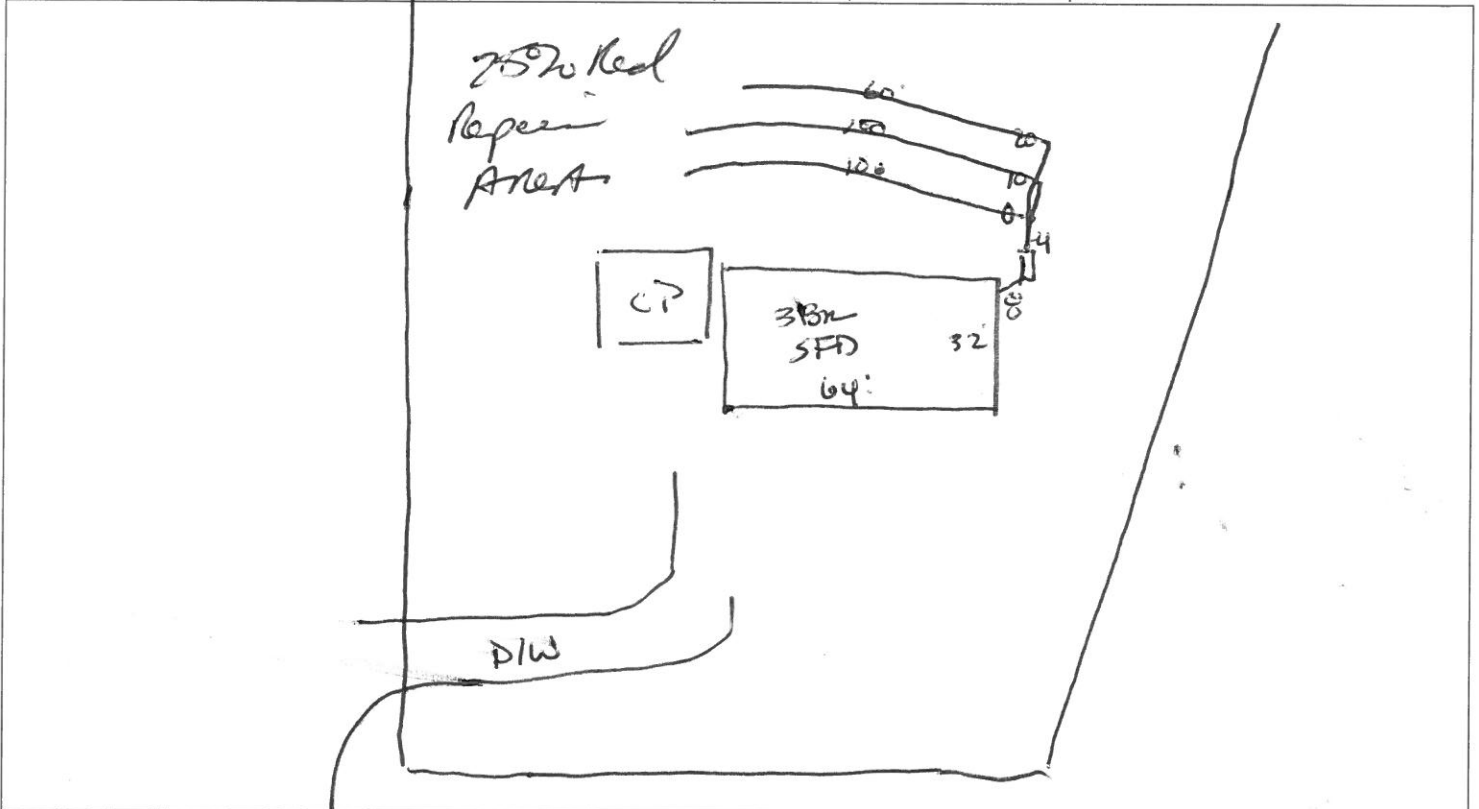

### PERMIT CONDITIONS:

- I. Performance: System shall perform in accordance with Rule .1961. SR 2037 Hamilton RD
- II. Monitoring: As required by Rule .1961. 2007
- III. Maintenance: As required by Rule .1961. Other: \_\_\_\_\_
- Subsurface system operator required? Yes  No
- If yes, see attached sheet for additional operation conditions, maintenance and reporting.
- IV. Operation: \_\_\_\_\_
- V. Other: \_\_\_\_\_

D-Box    Pump    Alarm    H2O Line    PWR Line

Following are the specifications for the sewage disposal system on the above captioned property.

Type of system:  Conventional    Other 25% Reducer   Septic Tank: 1000 gallons   Pump Tank: \_\_\_\_\_ gallons

Subsurface Drainage Field: No. of ditches 1   exact length of each ditch 260 feet   width of ditches 3 feet   depth of ditches 20-7 1/2 inches

French Drain Required: \_\_\_\_\_ Linear feet

Authorized State Agent James E. Markham ADD 1348   Date 7-30-20