


HOUSE PLAN: BROOKS - CLASSIC W/COVERED PORCH - RH

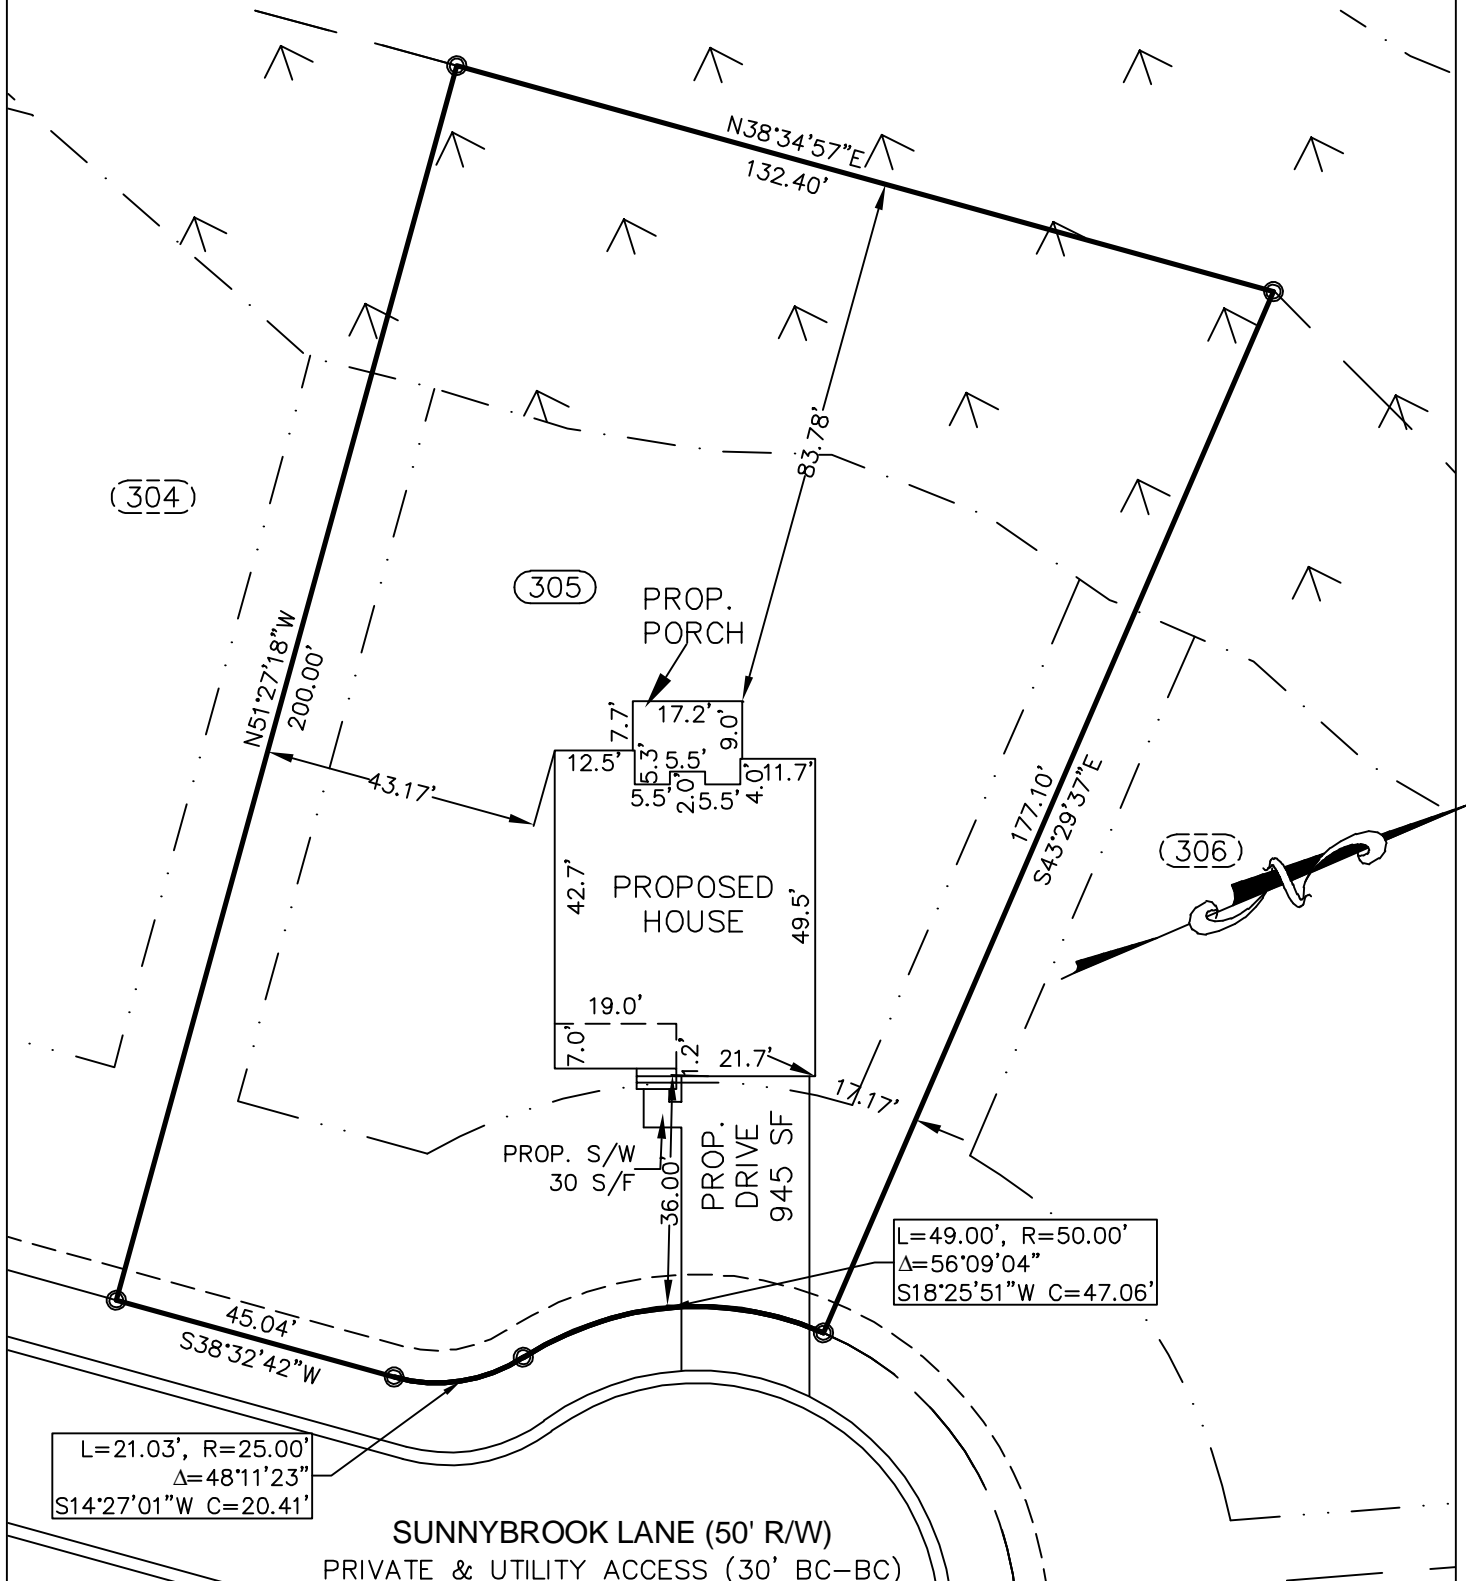


**PRELIMINARY
PLOT PLAN
DO NOT USE FOR
CONSTRUCTION**

PLOT PLAN

SUBDIVISION: OAKMONT SUBDIVISION
 PHASE TWO SECTION 1-B
 MAP BOOK 2017 PAGE 392

OWNER: MCKEE HOMES, LLC

SCALE: 1" = 30'

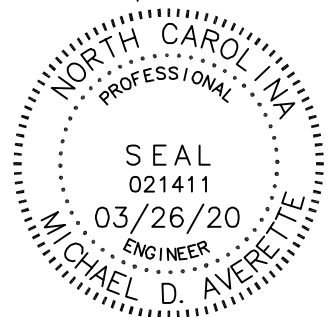

The design for the proposed
 sewage disposal system
 _____ approved.
 Sanitarian Supervisor
 Harnett County Health Dept.

 Date _____

Averette Engineering Co., P.A.
 Established 1970

CIVIL ENGINEERING
 LAND SURVEYING
 PLANNING

Address:
 712 E. Lake Ridge Road
 Raeford, NC 28376

Phone: (910) 488-5656
 Fax: (910) 488-0181
 License: C-0146
 Web: www.averette-eng.com

Michael D. Averette

Michael D. Averette PE-021411
 Professional Engineer
 MARCH 26, 2020
 Date _____