

Harnett County Department of Public Health Improvement Permit

A building permit cannot be issued with only an Improvement Permit

ISSUED TO: KEN DADSON HOMES INC PROPERTY LOCATION: 80 BEAVER CREEK DR. (NEIGHBORS RD) 511707
 SUBDIVISION: BENNETT PLACE LOT # 30
 NEW REPAIR EXPANSION
 Type of Structure: 3-BEDROOM 50'x44' STD
 Proposed Wastewater System Type: PUMP TO 25% RED
 Projected Daily Flow: 360 GPD
 Number of bedrooms: 3 Number of Occupants: 6 max
 Basement Yes No
 Pump Required: Yes No May be required based on final location and elevations of facilities
 Type of Water Supply: Community Public Well Distance from well NA feet
 Permit valid for: Five years No expiration
 Permit conditions: _____

Authorized State Agent: [Signature] Date: 06/23/2020 SEE ATTACHED SITE SKETCH
 The issuance of this permit by the Health Department in no way guarantees the issuance of other permits. The permit holder is responsible for checking with appropriate governing bodies in meeting their requirements. This site is subject to revocation if the site plan, plat, or the intended use changes. The Improvement Permit shall not be affected by a change in ownership of the site. This permit is subject to compliance with the provisions of the Laws and Rules for Sewage Treatment and Disposal and to conditions of this permit.

Construction Authorization (Required for Building Permit)

The construction and installation requirements of Rules 1950, 1952, 1954, 1955, 1956, 1957, 1958, and 1959 are incorporated by references into this permit and shall be met. Systems shall be installed in accordance with the attached system layout.

ISSUED TO: KEN DADSON HOMES INC PROPERTY LOCATION: 80 BEAVER CREEK DR. (NEIGHBORS RD) 511707
 SUBDIVISION: BENNETT PLACE LOT # 30
 Facility Type: 302 50'x44' STD New Expansion Repair
 Basement? Yes No Basement Fixtures? Yes No
 Type of Wastewater System** PUMP TO 25% REDUCTION SYS. (Initial) Wastewater Flow: 360 GPD
 (See note below, if applicable
PUMP TO 50% RED. PROPS (Repair)
 Installation Requirements/Conditions
 Septic Tank Size 1000 gallons
 Pump Tank Size 1000 gallons
 Number of trenches 4
 Exact length of each trench 75 feet
 Trenches shall be installed on contour at a
 Maximum Trench Depth of: 18 inches
 (Trench bottoms shall be level to +/-1/4"
 in all directions)
 Trench Spacing: 9 Feet on Center
 Soil Cover: 6 inches
 (Maximum soil cover shall not exceed
 36" above the trench bottom)
 Pump Requirements: _____ ft. TDH vs. _____ GPM
 Aggregate Depth: NA inches below pipe
NA inches above pipe
 Conditions: PUMP TO 2 BOX EQUAL DISTRIBUTION SYS. NA inches total

**WATER LINES (INCLUDING IRRIGATION) MUST BE 10FT. FROM ANY PART OF SEPTIC SYSTEM OR REPAIR AREA.
 NO UTILITIES ALLOWED IN INITIAL OR REPAIR DRAIN FIELD AREA.**

**If applicable: I understand the system type specified is different from the type specified on the application. I accept the specifications of this permit.
 Owner/Legal Representative Signature: _____ Date: _____

This Construction Authorization is subject to revocation if the site plan, plat, or the intended use changes. The Construction Authorization shall not be transferred when there is a change in ownership of the site. This Construction Authorization is subject to compliance with the provisions of the Laws and Rules for Sewage Treatment and Disposal and to the conditions of this permit. SEE ATTACHED SITE SKETCH


Authorized State Agent: [Signature] Date: 06/23/2020
ANDREW CURRIN Construction Authorization Expiration Date: 06/23/2025

Harnett County Department of Public Health Site Sketch

Property Location: 80 BEAVER CREEK DR. (NEIGHBORS ROAD - S21707)

Issued To: KENDAWSON HOMES INC Subdivision BENNETT PLACE Lot # 30

Authorized State Agent: [Signature] Date: 06/23/2020

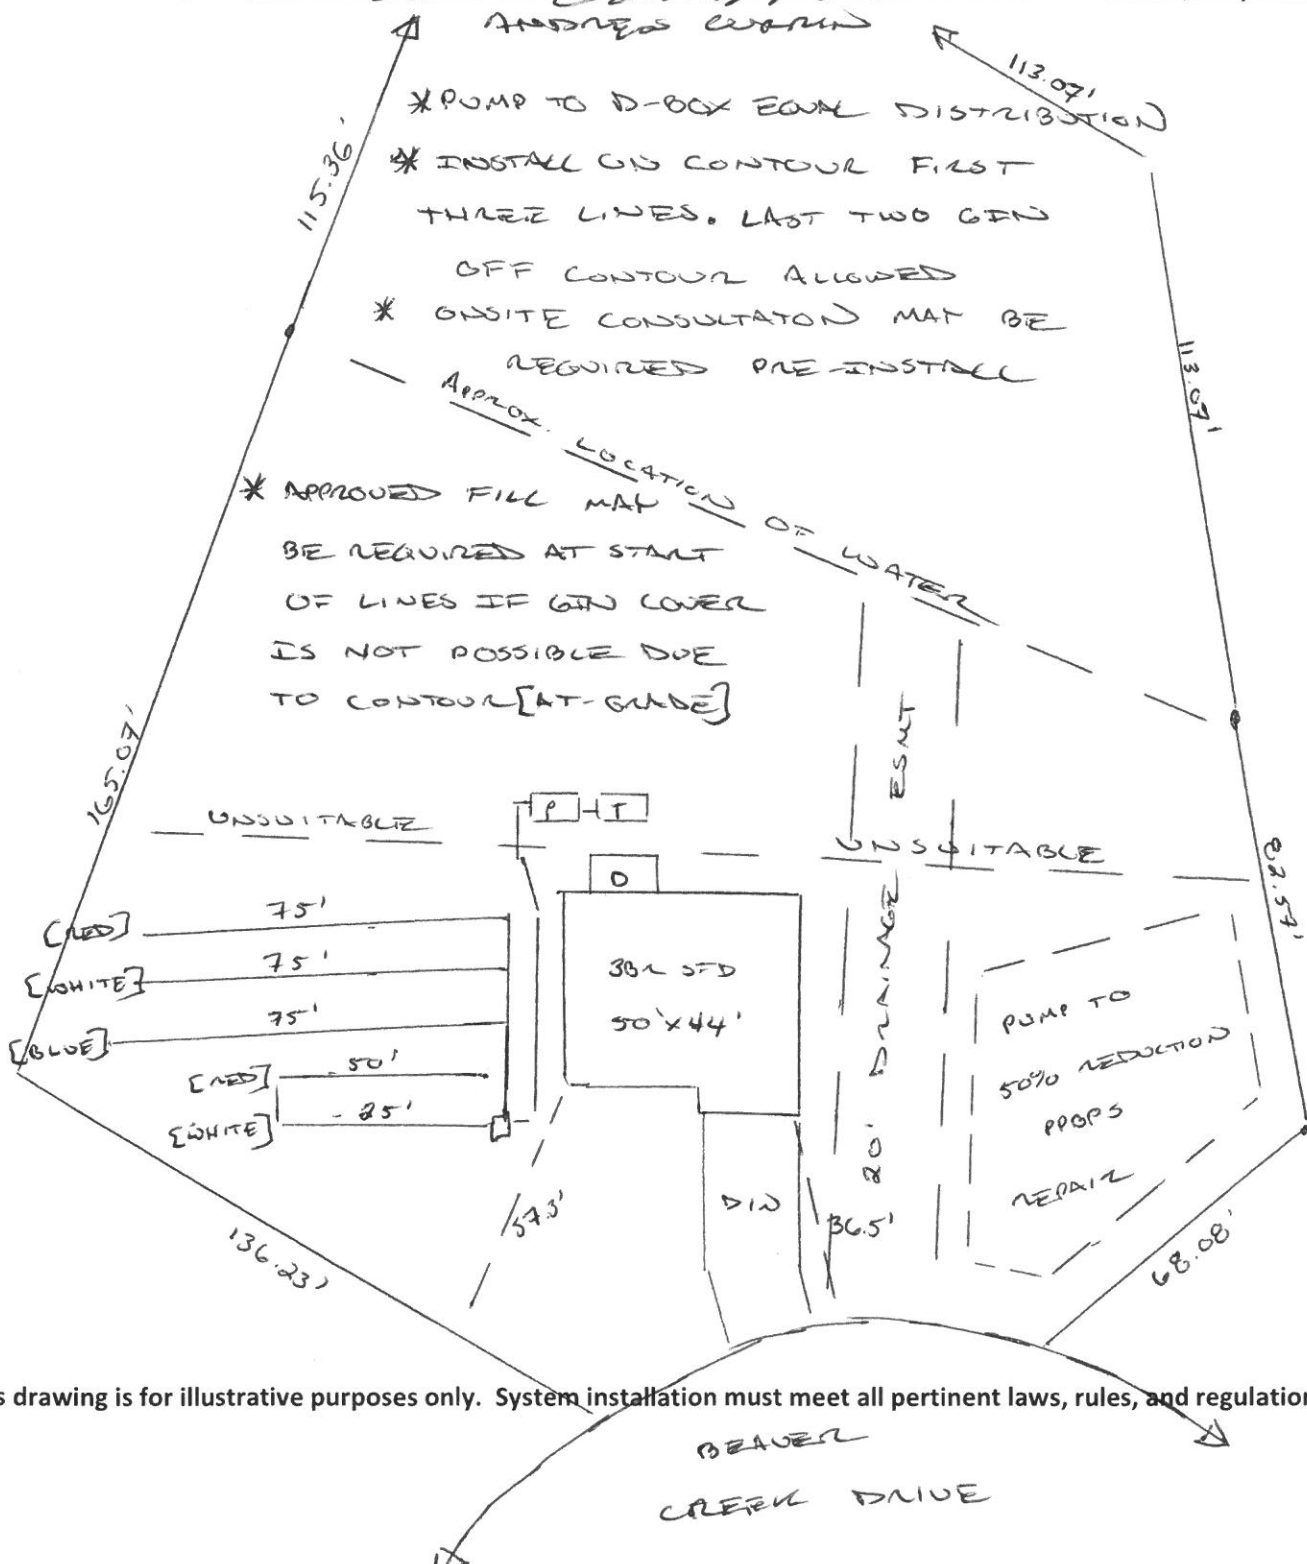

This drawing is for illustrative purposes only. System installation must meet all pertinent laws, rules, and regulations.