



FRONT ELEVATION

ATTIC SPACE VENTILATION	
REQUIRED	
$\frac{2001 \text{ SQ. FT. OF CLG.}}{150} = 13.34$	SQ. FT. REQUIRED
REFER TO SECTION R806 (ROOF VENTILATION) IN NORTH CAROLINA STATE 2000 INTERNATIONAL RESIDENTIAL BUILDING CODES.	


MEAN ROOF HGT.			
Soffit Hgt. From Assumed Grade	+ Highest Ridge Hgt. From Assumed Grade	$\div 2$	= Mean Roof Hgt.
11'-5"	+ 22'-1"	$\div 2$	= 16'-9" Mean Roof Hgt.

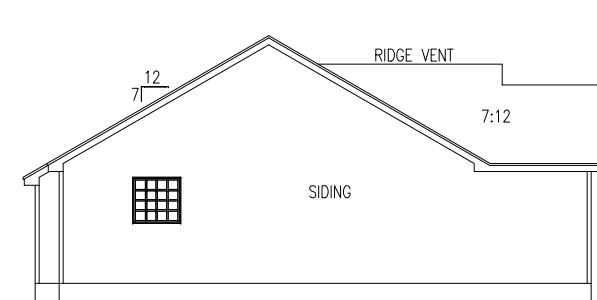

RIGHT ELEVATION

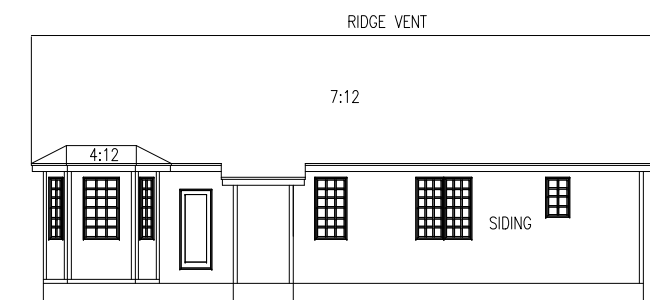

REAR ELEVATION

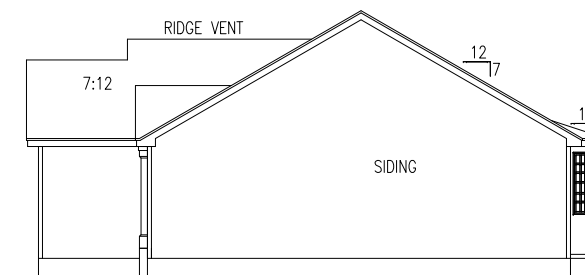

LEFT ELEVATION

SCALE	
24"x36"	= 1/4"=1'-0"
11"x17"	= 1/8"=1'-0"


REVISIONS:

AMY D STANCIL
508 CHARLESTON DRIVE
CLAYTON, NC 27527 (919) 550-4724

ELEVATION

PLAN 1341

FILE
DESIGN ADS
DRAWN ADS
CHECKED
DATE 8/17/13
SHEET

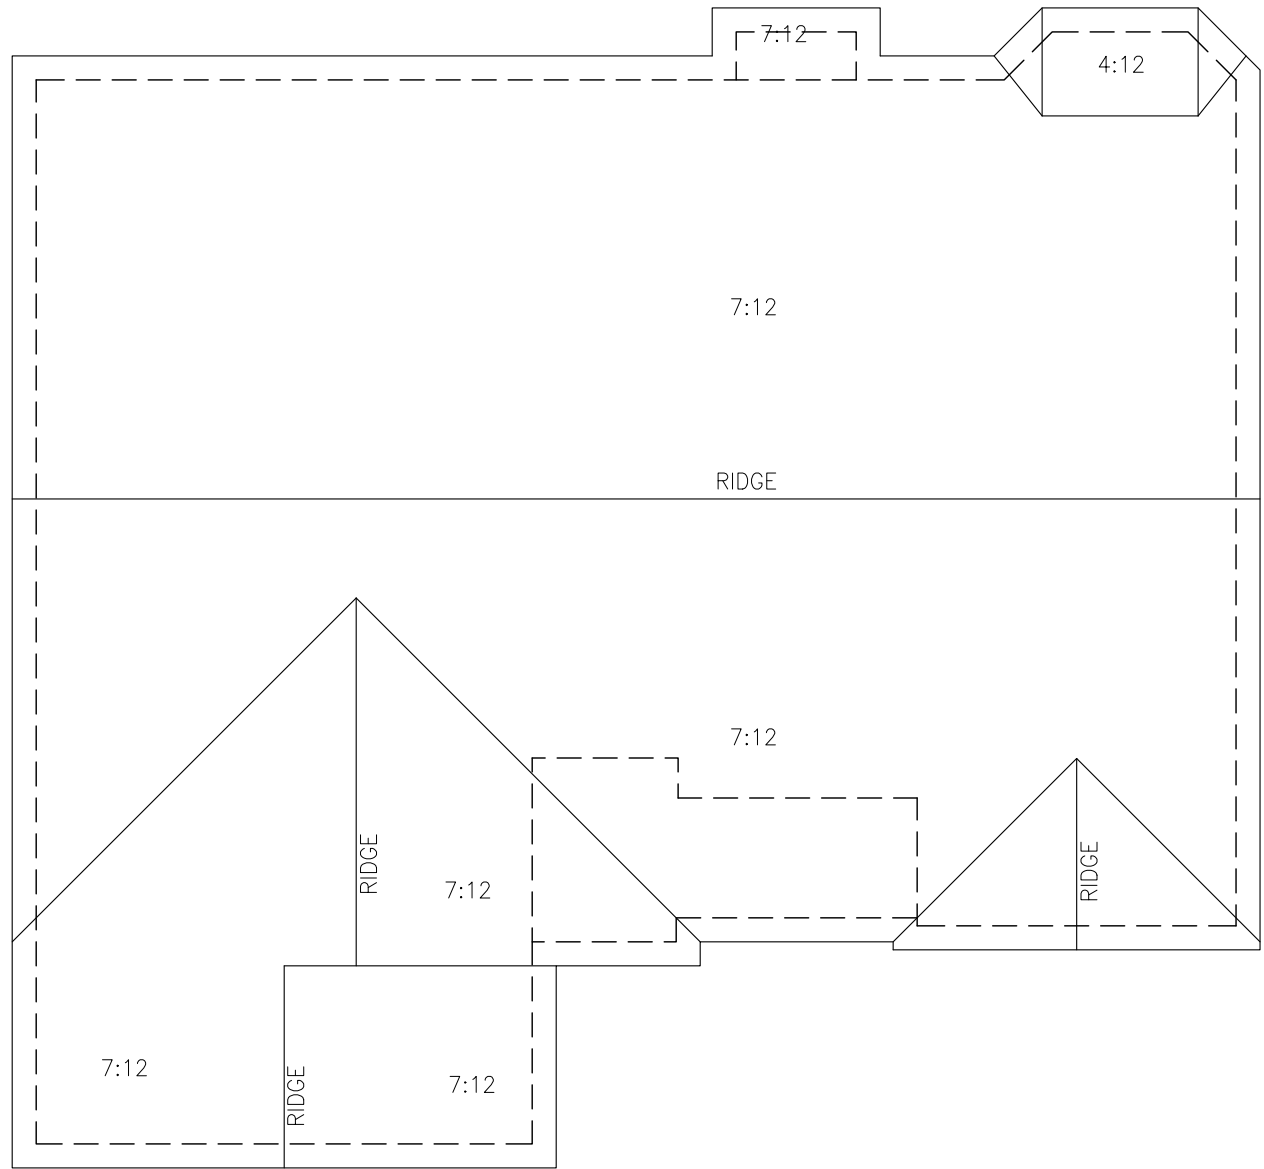

ROOF FRAMING PLAN

SCALE
 24"x36" = 1/4"=1'-0"
 11"x17" = 1/8"=1'-0"


REVISIONS:	

AMY D STENCIL
 508 CHARLESTON DRIVE
 CLAYTON, NC 27527 (919) 550-4724

ROOF FRAMING

PLAN 1341

FILE
DESIGN
DRAWN
CHECKED
DATE 8/17/13
SHEET 5

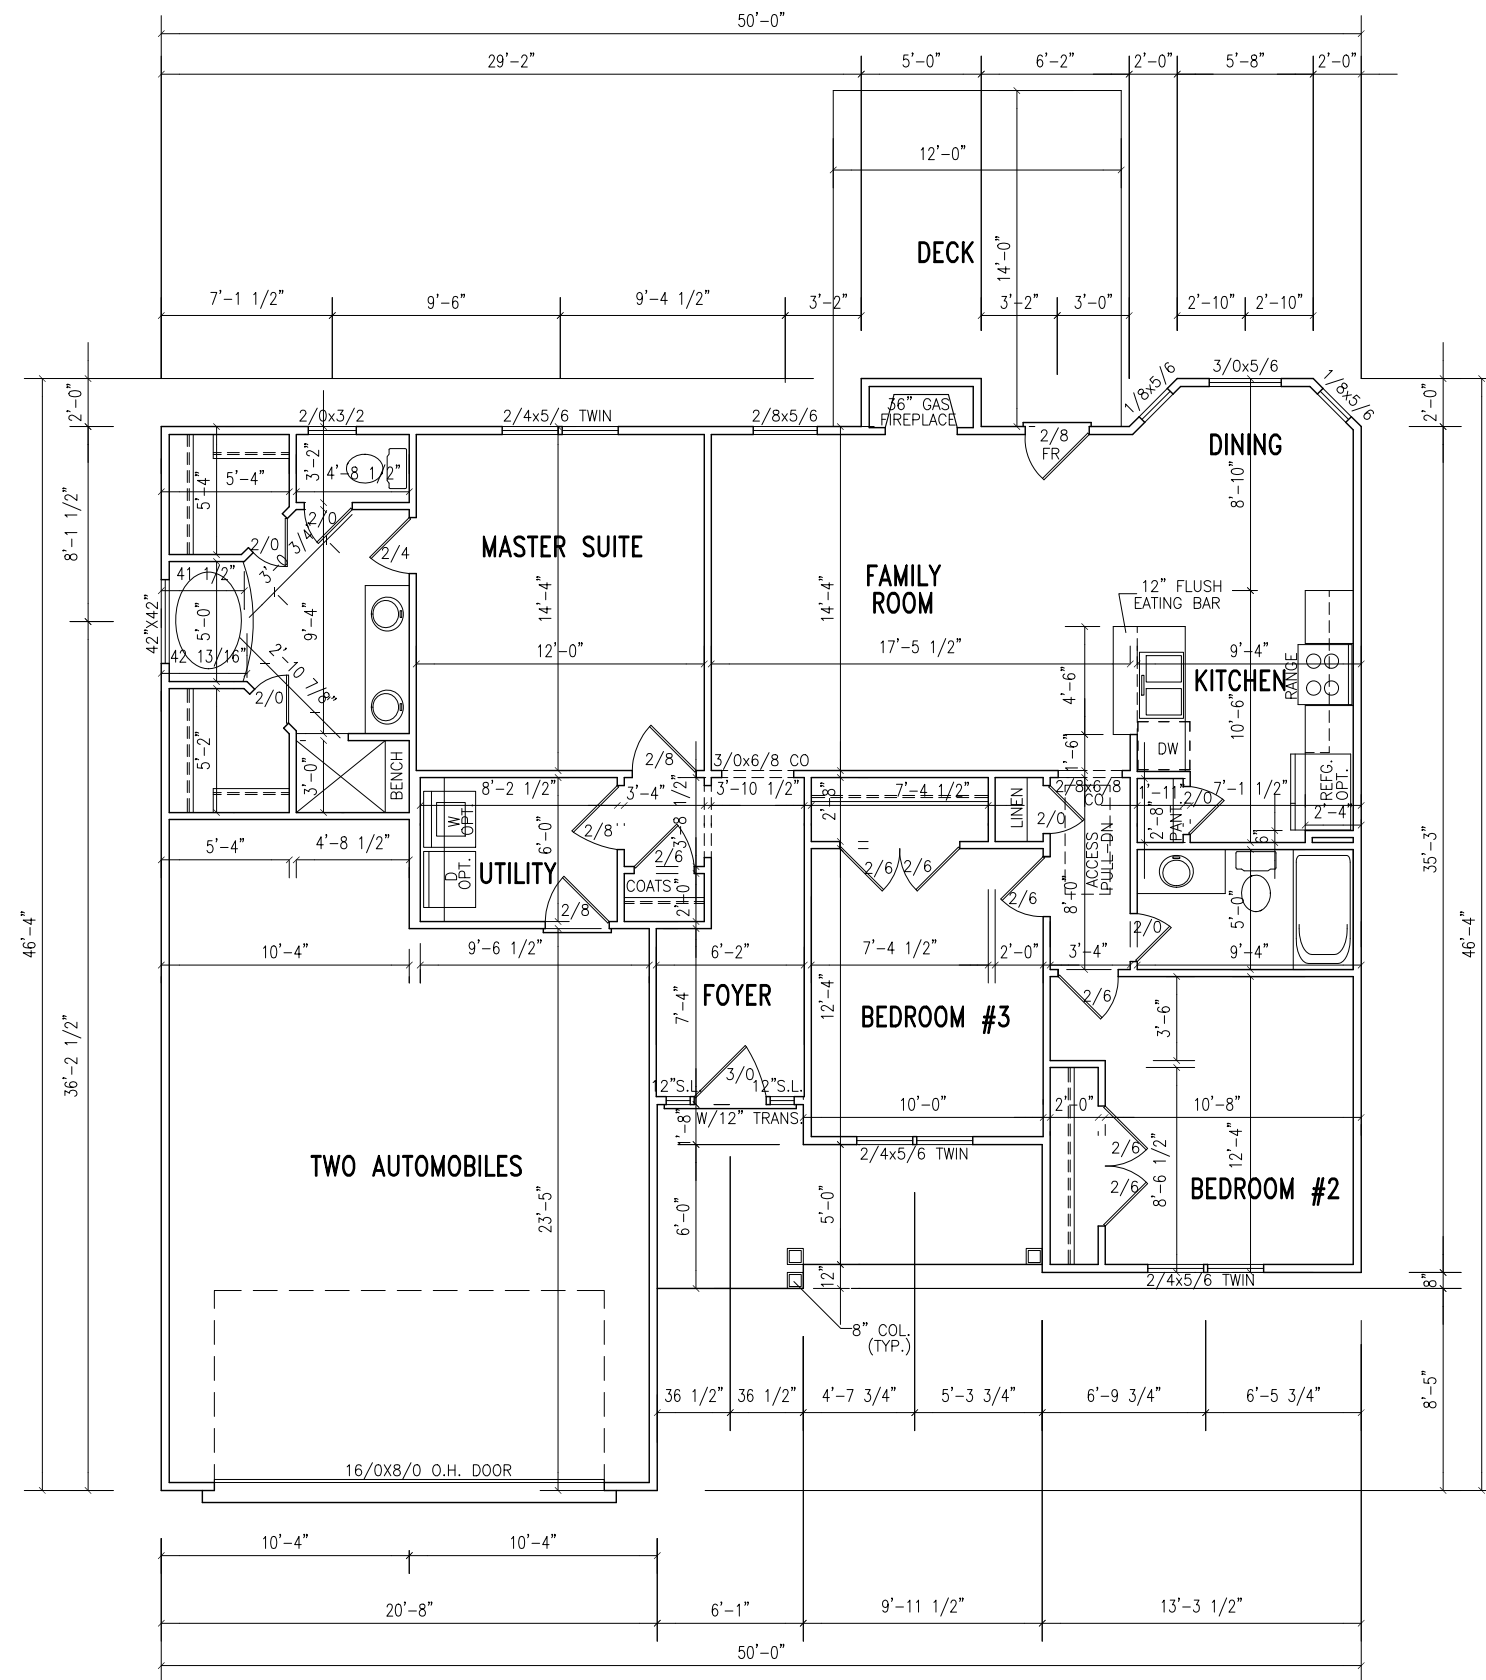

SQUARE FOOTAGE	
FLOOR PLAN HTD.	1341
GARAGE	528
FRT CVR'D PORCH	96
DECK	144

- 1ST FLOOR PLAN NOTES:
- 1) 9'-0" CLG. HGT. (9'-1 1/2" PLT. HGT.) UNLESS OTHERWISE NOTED.
 - 2) ALL EXTERIOR WALLS FIGURED AT 4" NOMINAL WIDTHS UNLESS OTHERWISE NOTED.
 - 3) ALL INTERIOR WALLS FIGURED AT 3 1/2" WIDTHS UNLESS OTHERWISE NOTED.
 - 4) SET WINDOWS AT 7'-8" A.F.F. UNLESS OTHERWISE NOTED.
 - 5) DIMENSIONS ARE TO FRAMING UNLESS OTHERWISE NOTED.

SCALE	
24"x36" = 1/4"=1'-0"	
11"x17" = 1/8"=1'-0"	

FIRST FLOOR PLAN

REVISIONS:

AMY D STENCIL
 508 CHARLESTON DRIVE
 CLAYTON, NC 27527
 (919) 550-4724

FIRST FLOOR PLAN

PLAN 1341

FILE	
DESIGN	ADS
DRAWN	ADS
CHECKED	
DATE	8/17/13
SHEET	6