

ZONING ADMINISTRATOR


10-14-20 K.A.G.

#BEDROOMS 3

DISTRICT R2A ZONING USE

40X35 SFD

SITE PLAN APPROVAL

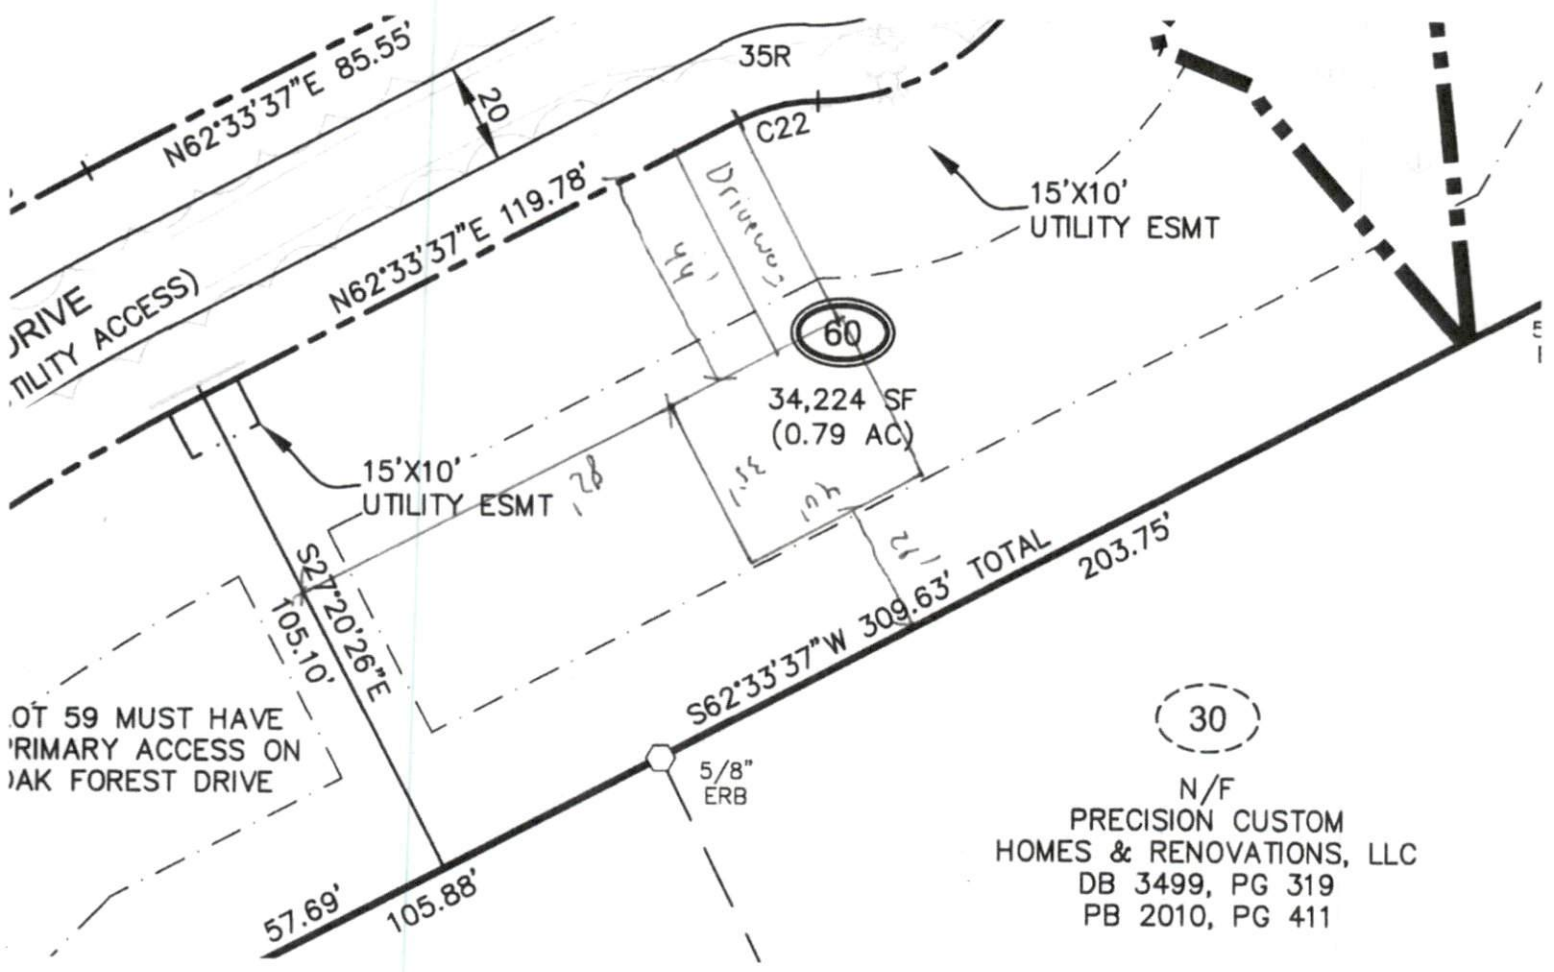

LOT 59 MUST HAVE  
PRIMARY ACCESS ON  
OAK FOREST DRIVE

(30)

N/F  
PRECISION CUSTOM  
HOMES & RENOVATIONS, LLC  
DB 3499, PG 319  
PB 2010, PG 411

Revised Site Plan

(Summerlin 60)  
66 Oak Forest Dr.

