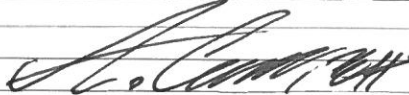


Harnett County Department of Public Health

Improvement Permit

A building permit cannot be issued with only an Improvement Permit

ISSUED TO: NATE MULLINS PROPERTY LOCATION: 1070 W. STICKLAND RD (521789)
 SUBDIVISION: TRAVIS RAY ADAMS LOT # 1
 NEW REPAIR EXPANSION
 Type of Structure: 3-BED ROOM 55'x52' SFD
 Proposed Wastewater System Type: 25% REDUCTION SYS.
 Projected Daily Flow: 360 GPD
 Number of bedrooms: 3 Number of Occupants: 6 max
 Basement Yes No
 Pump Required: Yes No May be required based on final location and elevations of facilities
 Type of Water Supply: Community Public Well Distance from well 50+ feet
 Permit valid for: Five years No expiration
 Permit conditions: _____

Authorized State Agent:  Date: 06/22/2020 SEE ATTACHED SITE SKETCH

The issuance of this permit by the Health Department in no way guarantees the issuance of other permits. The permit holder is responsible for checking with appropriate governing bodies in meeting their requirements. This site is subject to revocation if the site plan, plat, or the intended use changes. The Improvement Permit shall not be affected by a change in ownership of the site. This permit is subject to compliance with the provisions of the Laws and Rules for Sewage Treatment and Disposal and to conditions of this permit.

Construction Authorization

(Required for Building Permit)

The construction and installation requirements of Rules 1950, 1952, 1954, 1955, 1956, 1957, 1958, and 1959 are incorporated by references into this permit and shall be met. Systems shall be installed in accordance with the attached system layout.

ISSUED TO: NATE MULLINS PROPERTY LOCATION: 1070 W. STICKLAND RD (521789)
 SUBDIVISION: TRAVIS RAY ADAMS LOT # 1
 Facility Type: 360 55'x52' SFD New Expansion Repair
 Basement? Yes No Basement Fixtures? Yes No
 Type of Wastewater System** PUMP TO 25% REDUCTION SYSTEM (Initial) Wastewater Flow: 360 GPD
 (See note below, if applicable) PUMP TO 25% REDUCTION SYS. (Repair)

Installation Requirements/Conditions

Septic Tank Size <u>1000</u> gallons	Exact length of each trench <u>90</u> feet	Trench Spacing: <u>9</u> Feet on Center
Pump Tank Size <u>1000</u> gallons	Trenches shall be installed on contour at a Maximum Trench Depth of: <u>24</u> inches (Trench bottoms shall be level to +/- 1/4" in all directions)	Soil Cover: <u>12</u> inches (Maximum soil cover shall not exceed 36" above the trench bottom)
Pump Requirements: _____ ft. TDH vs. _____ GPM		Aggregate Depth: <u>NA</u> inches below pipe <u>NA</u> inches above pipe <u>NA</u> inches total


Conditions: PUMP TO D-BOX EQUAL DISTRIBUTION SYS.

**WATER LINES (INCLUDING IRRIGATION) MUST BE 10FT. FROM ANY PART OF SEPTIC SYSTEM OR REPAIR AREA.
 NO UTILITIES ALLOWED IN INITIAL OR REPAIR DRAIN FIELD AREA.**

****If applicable: I understand the system type specified is different from the type specified on the application. I accept the specifications of this permit.**

Owner/Legal Representative Signature: _____ Date: _____

This Construction Authorization is subject to revocation if the site plan, plat, or the intended use changes. The Construction Authorization shall not be transferred when there is a change in ownership of the site. This Construction Authorization is subject to compliance with the provisions of the Laws and Rules for Sewage Treatment and Disposal and to the conditions of this permit. SEE ATTACHED SITE SKETCH

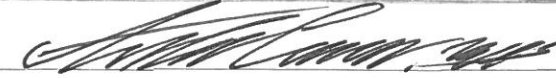
Authorized State Agent:  Date: 06/22/2020
ANDREW CORN Construction Authorization Expiration Date: 06/22/2025

Application # SFD 2005-0081

Harnett County Department of Public Health Site Sketch

Property Location: 1070 W. STRICKLAND RD (SR 1789)
Issued To: NATE MOLLINS Subdivision TRANS NAT ADAMS Lot # 1

Authorized State Agent: *[Signature]* Date: 06/22/2020
ANDREW CORBIN

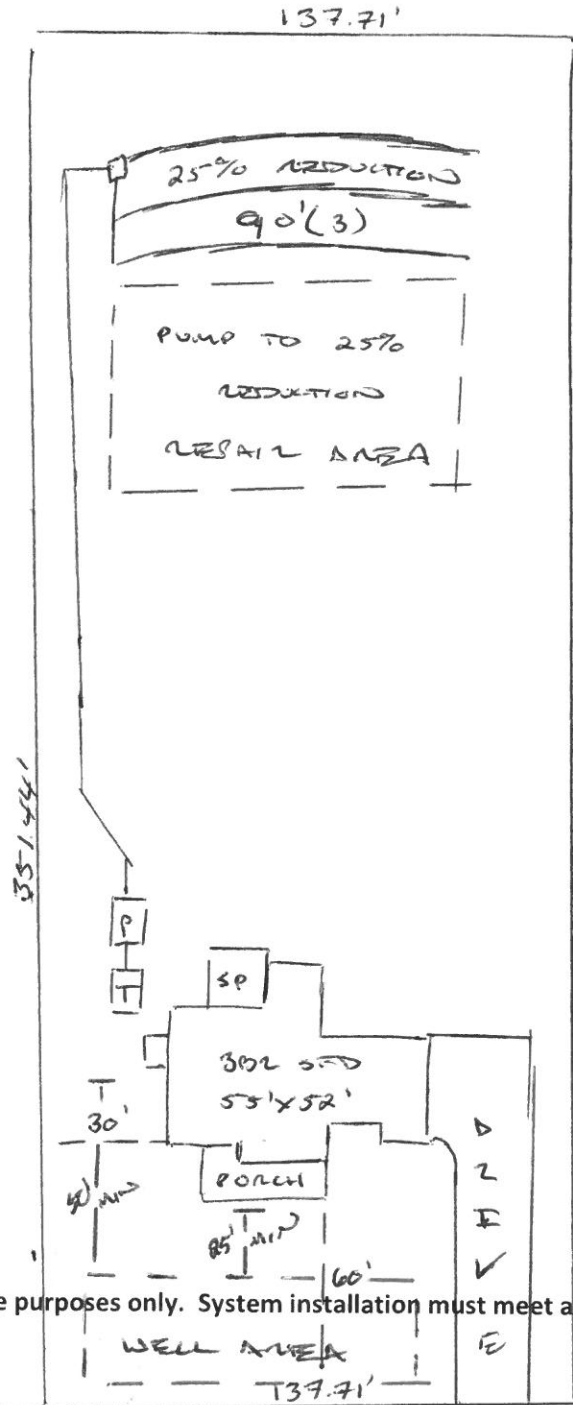

*PUMP TO D-BOX
EQUAL DISTRIBUTION
*50'+ MIN WELL
SETBACK REQUIRED

This drawing is for illustrative purposes only. System installation must meet all pertinent laws, rules, and regulations.

W. STRICKLAND RD (SR 1789)