

Harnett County Department of Public Health Improvement Permit

A building permit cannot be issued with only an Improvement Permit

ISSUED TO: KEITH BOLLOCK BUDS PROPERTY LOCATION: 3117 BUICK MILL RD (SR 2005)
 NEW REPAIR EXPANSION SUBDIVISION: BURGESS P MARSHBANKS JR. LOT # A
 Type of Structure: 3-BEDROOM 63'x103' STD Site Improvements required prior to Construction Authorization Issuance: _____
 Proposed Wastewater System Type: 25% REDUCTION
 Projected Daily Flow: 366 GPD
 Number of bedrooms: 3 Number of Occupants: 6 max
 Basement Yes No
 Pump Required: Yes No May be required based on final location and elevations of facilities
 Type of Water Supply: Community Public Well Distance from well NA feet Permit valid for: Five years
 Permit conditions: _____ No expiration

Authorized State Agent: [Signature] Date: 06/17/2020 SEE ATTACHED SITE SKETCH
 The issuance of this permit by the Health Department in no way guarantees the issuance of other permits. The permit holder is responsible for checking with appropriate governing bodies in meeting their requirements. This site is subject to revocation if the site plan, plat, or the intended use changes. The Improvement Permit shall not be affected by a change in ownership of the site. This permit is subject to compliance with the provisions of the Laws and Rules for Sewage Treatment and Disposal and to conditions of this permit.

Construction Authorization (Required for Building Permit)

The construction and installation requirements of Rules .1950, .1952, .1954, .1955, .1956, .1957, .1958, and .1959 are incorporated by references into this permit and shall be met. Systems shall be installed in accordance with the attached system layout.

ISSUED TO: KEITH BOLLOCK BUDS PROPERTY LOCATION: 3117 BUICK MILL RD (SR 2005)
 SUBDIVISION: BURGESS P MARSHBANKS JR. LOT # A
 Facility Type: 3BR 63'x103' STD New Expansion Repair
 Basement? Yes No Basement Fixtures? Yes No
 Type of Wastewater System** 25% REDUCTION SYS. (Initial) Wastewater Flow: 360 GPD
 (See note below, if applicable) 25% REDUCTION SYS. (Repair)

<u>Installation Requirements/Conditions</u>		Number of trenches <u>3</u>	Trench Spacing: <u>9</u> Feet on Center
Septic Tank Size <u>1000</u> gallons	Exact length of each trench <u>100</u> feet	Trenches shall be installed on contour at a	Soil Cover: <u>8</u> inches
Pump Tank Size _____ gallons	Maximum Trench Depth of: <u>20</u> inches	(Trench bottoms shall be level to +/-1/4"	(Maximum soil cover shall not exceed
	in all directions)		36" above the trench bottom)
Pump Requirements: _____ ft. TDH vs. _____ GPM		Aggregate Depth: <u>NA</u> inches below pipe	
Conditions: _____		<u>NA</u> inches above pipe	
		<u>NA</u> inches total	

**WATER LINES (INCLUDING IRRIGATION) MUST BE 10FT. FROM ANY PART OF SEPTIC SYSTEM OR REPAIR AREA.
 NO UTILITIES ALLOWED IN INITIAL OR REPAIR DRAIN FIELD AREA.**

**If applicable: I understand the system type specified is different from the type specified on the application. I accept the specifications of this permit.
 Owner/Legal Representative Signature: _____ Date: _____

This Construction Authorization is subject to revocation if the site plan, plat, or the intended use changes. The Construction Authorization shall not be transferred when there is a change in ownership of the site. This Construction Authorization is subject to compliance with the provisions of the Laws and Rules for Sewage Treatment and Disposal and to the conditions of this permit. SEE ATTACHED SITE SKETCH


Authorized State Agent: [Signature] Date: 06/17/2020
ANDREW WILSON Construction Authorization Expiration Date: 06/17/2025

Application # SD 2006-0008

Harnett County Department of Public Health Site Sketch

Property Location: 3117 BRICK MILL ROAD (SR 2005)
Issued To: KEITH BOLLOCK BLDG Subdivision BURGESS P BARSHAKS JL Lot # A

Authorized State Agent: *[Signature]* Date: 06/17/2020
ANDREW CURRIN

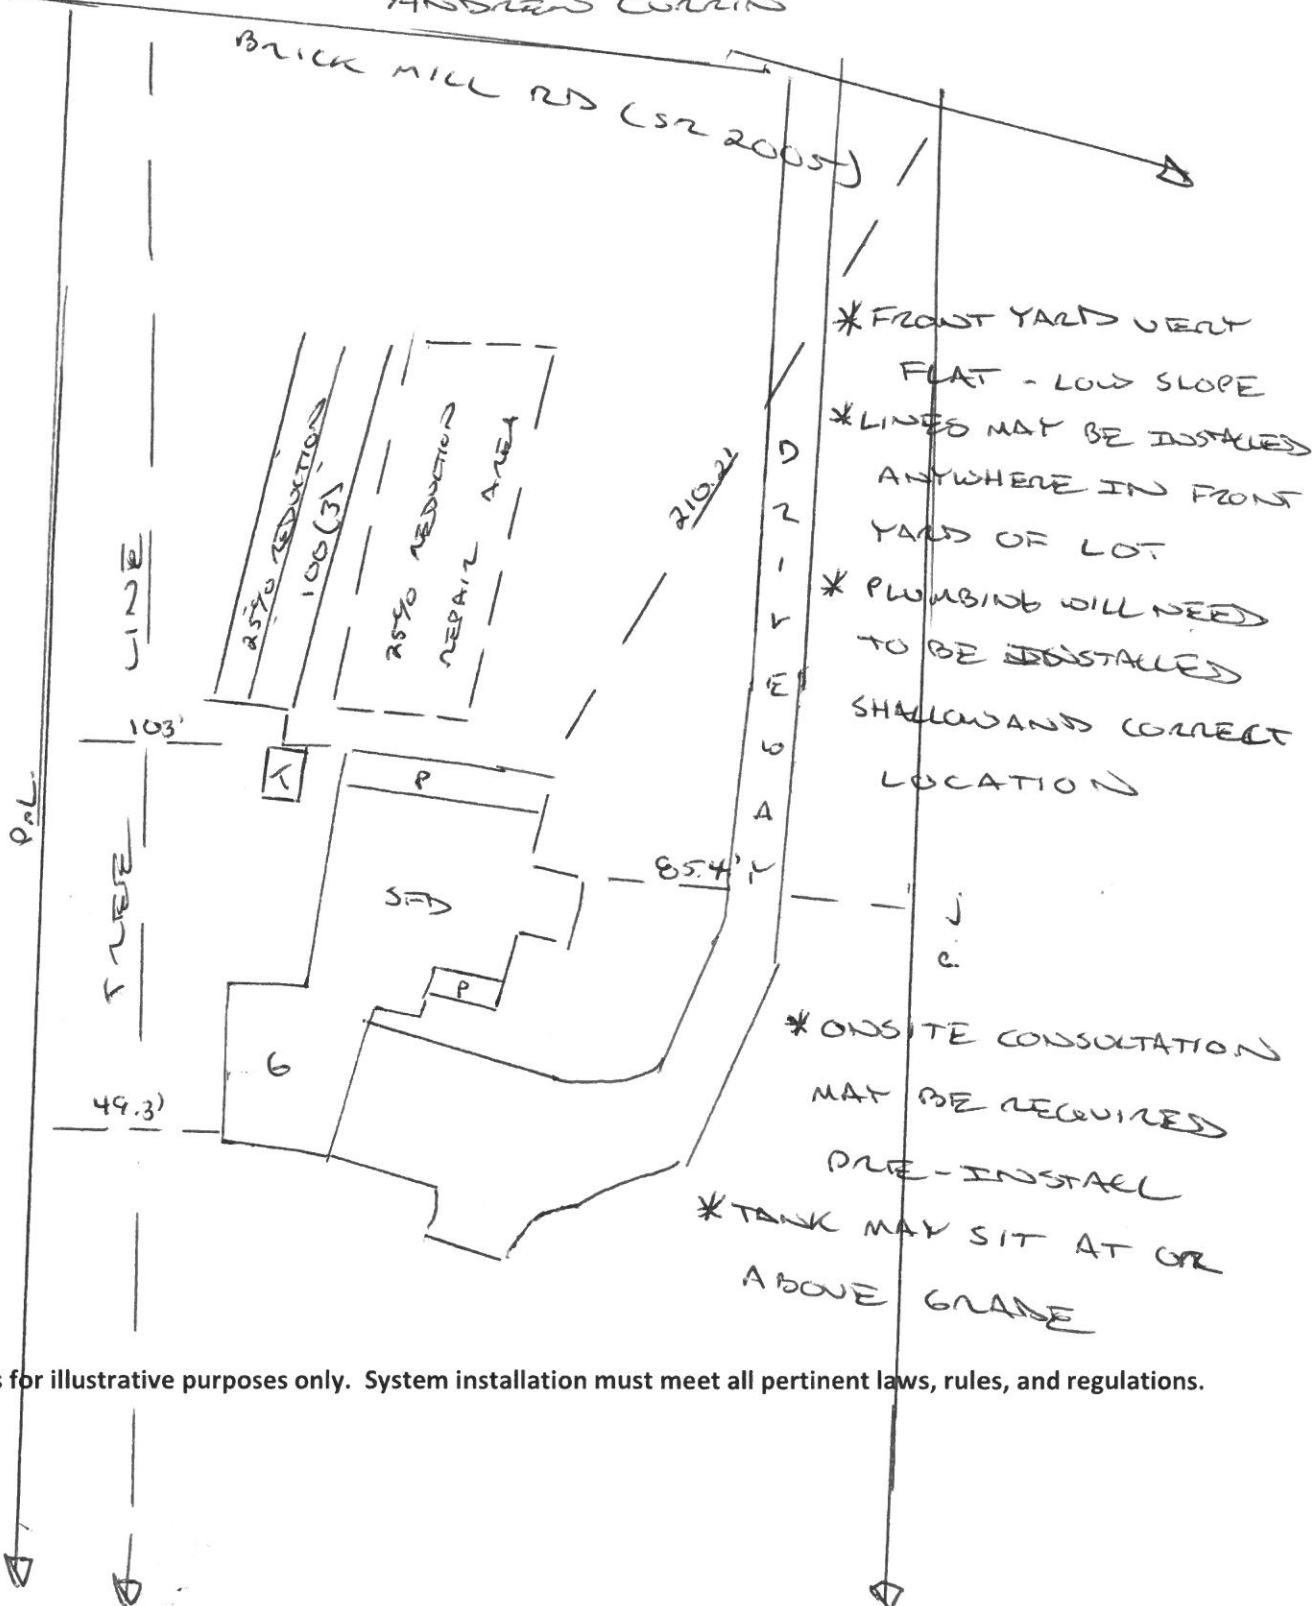

This drawing is for illustrative purposes only. System installation must meet all pertinent laws, rules, and regulations.