


Olde Mill Village 4-Bedroom Septic Proposal Lot #3

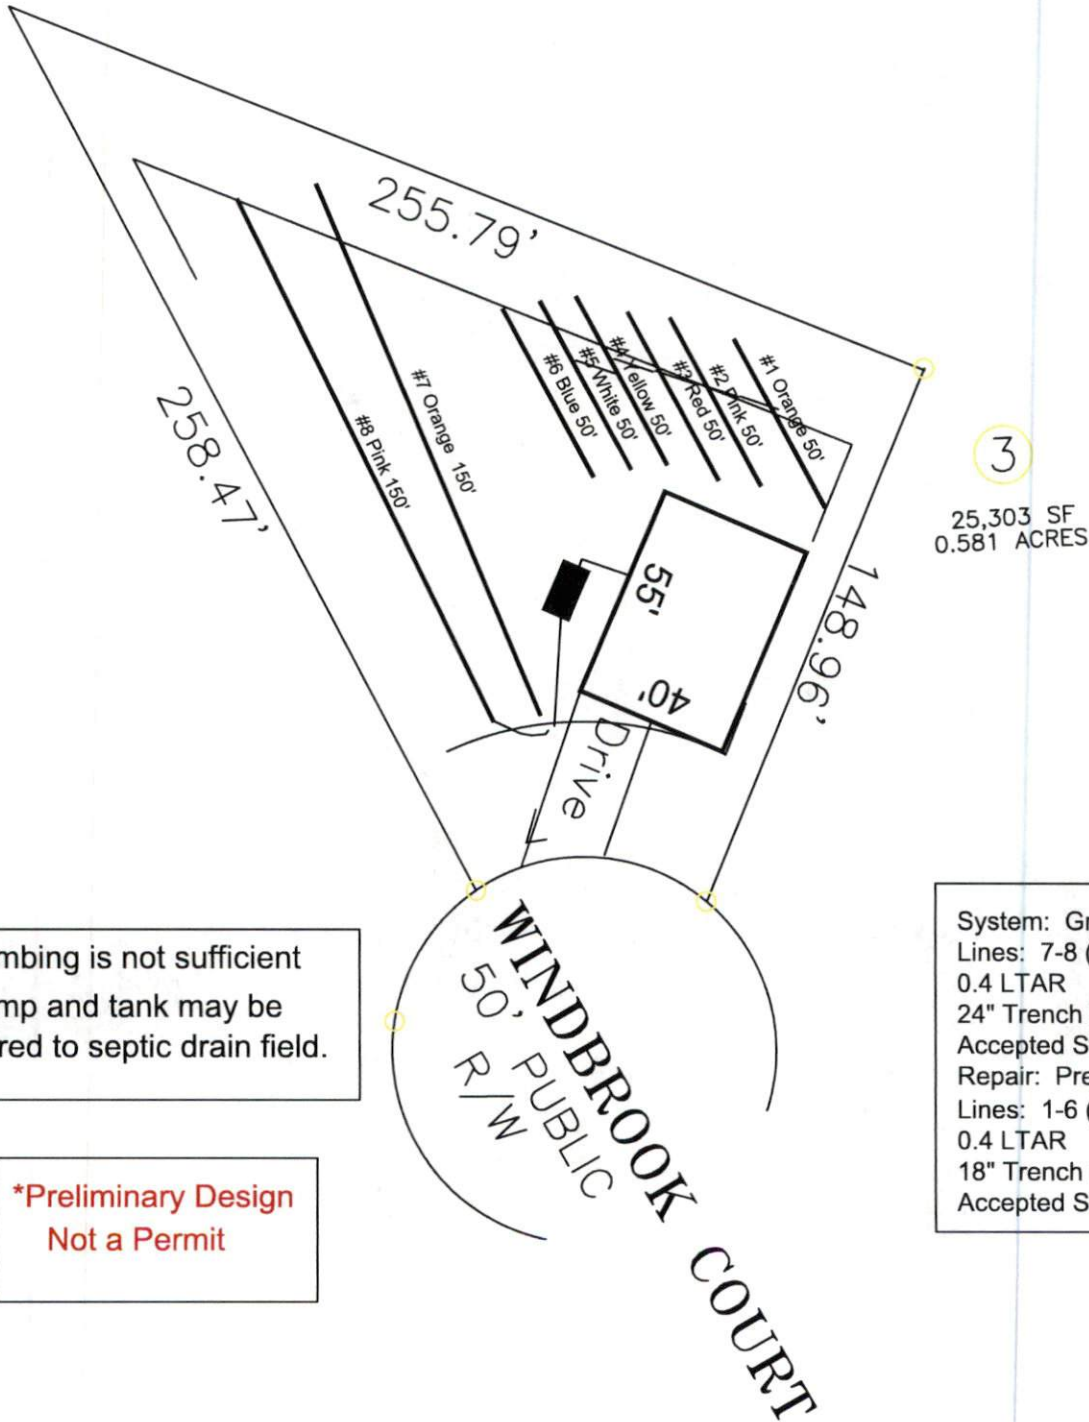

If plumbing is not sufficient
a pump and tank may be
required to septic drain field.

***Preliminary Design
Not a Permit**

System: Gravity to D-Box
Lines: 7-8 (300')
0.4 LTAR
24" Trench Bottom
Accepted Status System
Repair: Pressure Manifold
Lines: 1-6 (300')
0.4 LTAR
18" Trench Bottom
Accepted Status System

GRAPHIC SCALE
1" = 50'



Adams
Soil Consulting
919-414-6761
Job #699