

HTE# SPD 2006-0057

Harnett County Department of Public Health

No. 26736

PERMIT # NA

Operation Permit

521429

New Installation Septic Tank Nitrification Line Repair Expansion

PROPERTY LOCATION: 43 DOONSEB DR. (CHALBETTE RD)

Name: (owner) LGT HOMES NC LLC SUBDIVISION AVERY ROAD PH III LOT # 156

System Installer: THORNTONS PLUMBING Registration # _____

Basement with plumbing: Garage Number of Bedrooms 3


Type of Water Supply: Community Public Well Distance from well NA feet

System Type: 25% REDUCTION S/S - IIB Types V and VI Systems expire in 5 years.

(In accordance with Table V a)

Owner must contact Health Department 6 months prior to expiration for permit renewal.

This system has been installed in compliance with applicable North Carolina General Statutes, Rules for Sewage Treatment and Disposal, and all conditions of the Improvement Permit and Construction Authorization.

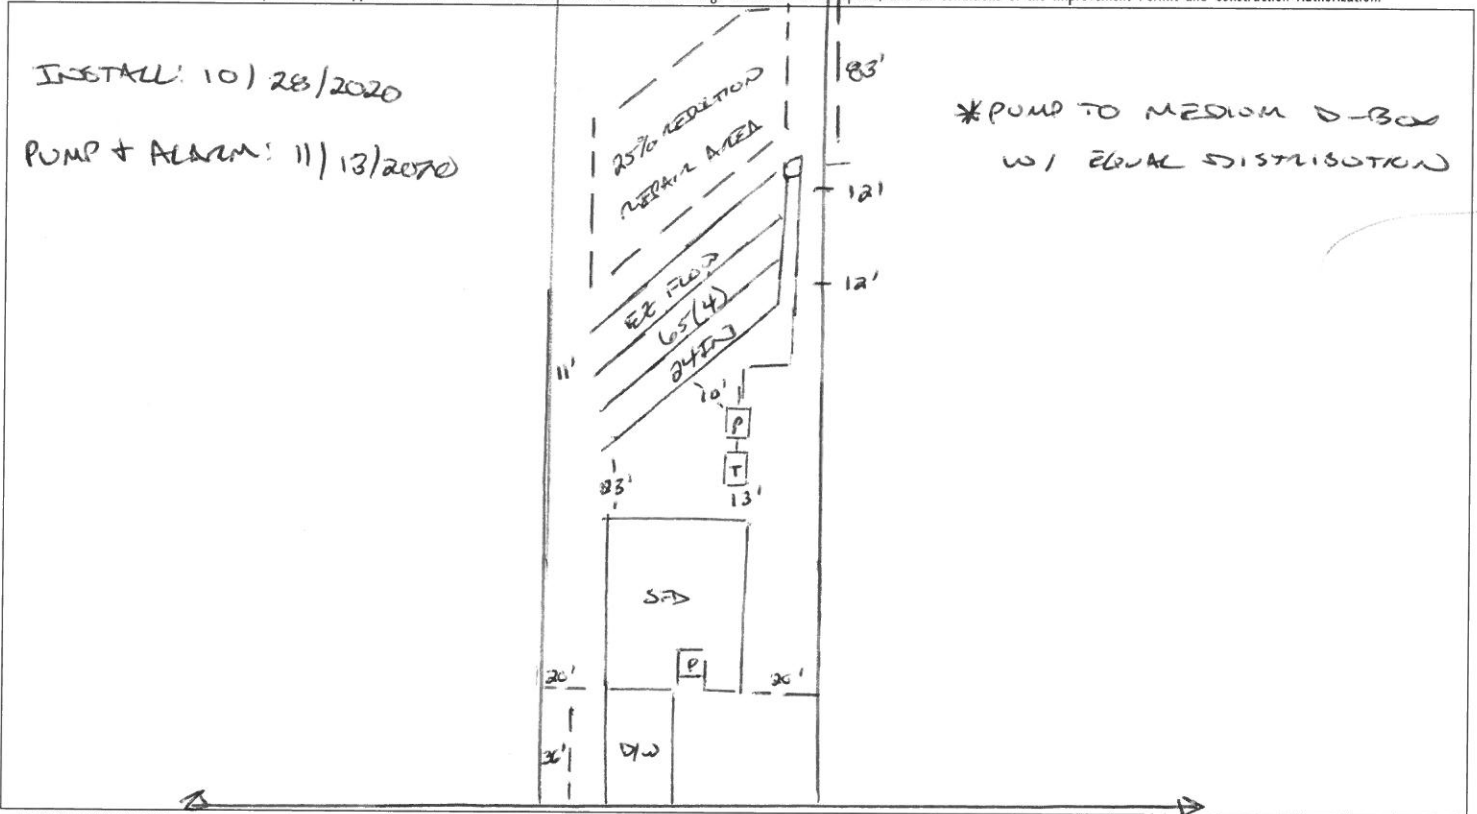

INSTALL: 10/28/2020
PUMP + ALARM: 11/13/2020

*PUMP TO MEDIUM D-BOX
W/ EQUAL DISTRIBUTION

PERMIT CONDITIONS:

- I. Performance: System shall perform in accordance with Rule .1961.
- II. Monitoring: As required by Rule .1961.
- III. Maintenance: As required by Rule .1961. Other: _____
Subsurface system operator required? Yes No
If yes, see attached sheet for additional operation conditions, maintenance and reporting.
- IV. Operation: _____
- V. Other: _____

D-Box Pump Alarm H2O Line PWR Line

Following are the specifications for the sewage disposal system on the above captioned property.

Type of system: Conventional Other EE FLOW IIB Septic Tank: 1000 gallons Pump Tank: 1000 gallons
 Subsurface No. of 4 exact length _____ width of _____ depth of _____
 Drainage Field ditches _____ of each ditch 65 feet ditches 3 feet ditches 24 inches
 French Drain Required: _____ Linear feet

Authorized State Agent [Signature] Date 11/13/2020