

HTE# SFD2006-0063

Harnett County Department of Public Health

No. 26727

PERMIT # NA

Operation Permit

New Installation Septic Tank Nitrification Line Repair Expansion SN 1429

PROPERTY LOCATION: 723 AVERY POND DR. (CHALBEATE RD)

Name: (owner) LGI HOMES NC LLC SUBDIVISION AVERY POND PH III LOT # 113

System Installer: GUMITY SEPTIC Registration # _____

Basement with plumbing: Garage Number of Bedrooms 3


Type of Water Supply: Community Public Well Distance from well NA feet

System Type: 25% REDUCTION S.S. IIIg Types V and VI Systems expire in 5 years.

(In accordance with Table V a)

Owner must contact Health Department 6 months prior to expiration for permit renewal.

This system has been installed in compliance with applicable North Carolina General Statutes, Rules for Sewage Treatment and Disposal, and all conditions of the Improvement Permit and Construction Authorization.

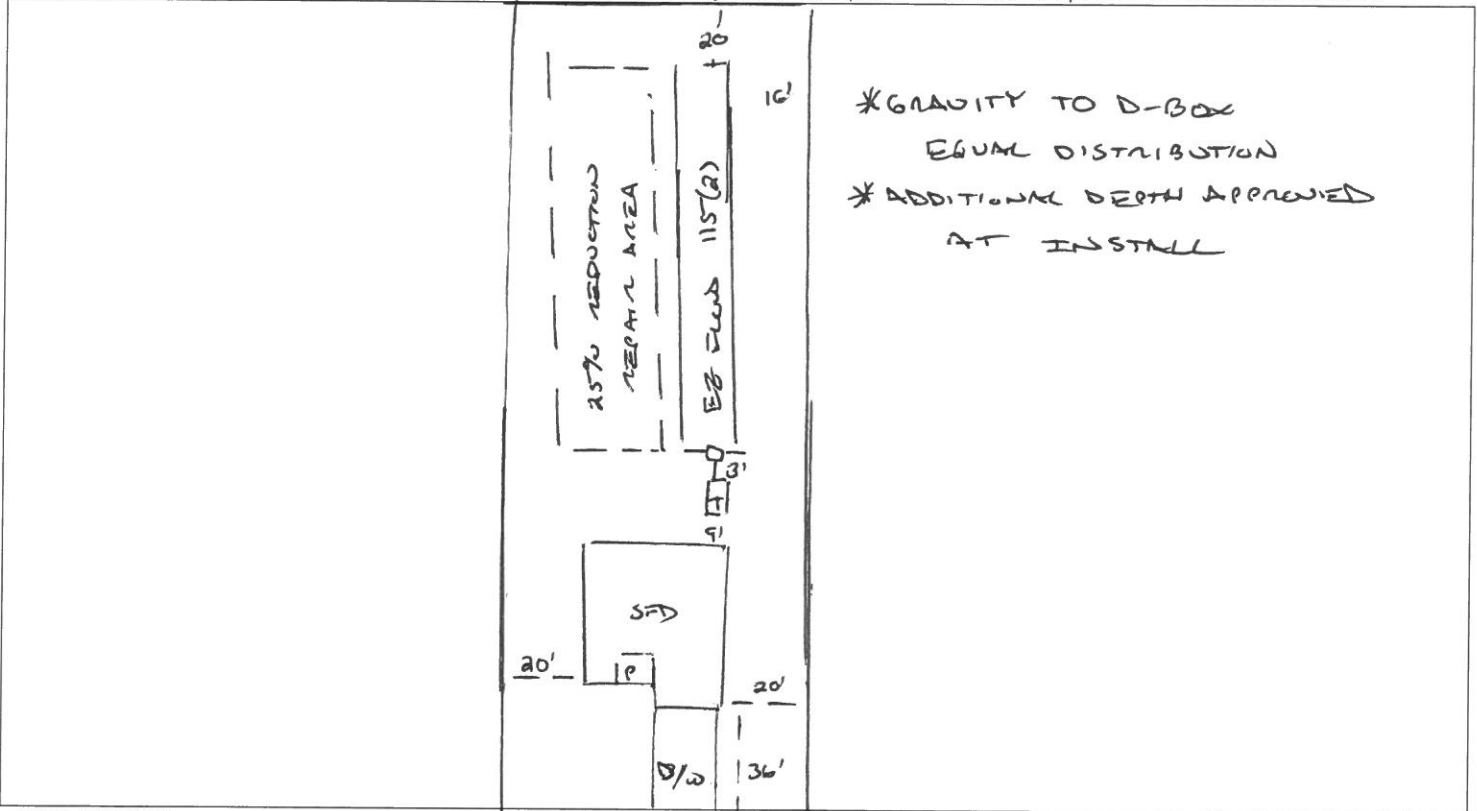

PERMIT CONDITIONS:

- I. Performance: System shall perform in accordance with Rule .1961.
- II. Monitoring: As required by Rule .1961. AVERY POND DR.
- III. Maintenance: As required by Rule .1961. Other: _____

Subsurface system operator required? Yes No
If yes, see attached sheet for additional operation conditions, maintenance and reporting.

IV. Operation: _____

V. Other: _____

D-Box Pump Alarm H2O Line PWR Line

Following are the specifications for the sewage disposal system on the above captioned property.

Type of system: Conventional Other EZ FLOW IIIg Septic Tank: 1000 gallons Pump Tank: _____ gallons

Subsurface No. of exact length width of depth of
Drainage Field ditches 2 of each ditch 115 feet ditches 3 feet ditches 27 inches

French Drain Required: _____ Linear feet

Authorized State Agent [Signature] Date 10/22/2020