

= Denotes Left End of Truss(Reference Engineered Truss Drawing)Do Not Erect Trusses Backwards

(U\* TO)

3400

6600 2

10200 3

13600 4

17000 5

LOAD CHART FOR JACK STUDS

(0.495 ON ) MAPS 8502 5(1) A (6)) NUMBER OF JACK STUDG REQUIRE(DIR) (A CMD OF FEAGER/REGOER

> 2550 1 5100 2

7650 3

10200 4 12750 5

15300 6

All Truss Reactions are Less than 3,000 lbs. Unless Noted Otherwise.

-- Denotes Reaction Greater than 3,000 lbs.

Beam Legend **Net Qty** PlotID Plies Length Product BM1 6' 0" 1-3/4"x 9-1/4" LVL Kerto-S 2 2 **Truss Placement Plan** 23' 0" 1-3/4"x 16" LVL Kerto-S 2 **GDH** 2

SCALE: 3/16" = 1' **BUILDER** Weaver Development CITY / CO. Harnett Co. / Harnett JOB NAME **ADDRESS** Lot 5 Adcock Farm Lot 5 Adcock Farm PLAN Lauren III / Elev. A / CP MODEL Model 11/7/18 DATE REV. / / SEAL DATE QUOTE # Quote # DRAWN BY Curtis Quick JOB # J0620-2983 SALES REP. Lenny Norris

THIS IS A TRUSS PLACEMENT DIAGRAM ONLY.

These trusses are designed as individual building components to be incorporated into the building design at the specification of the building designer. See individual design sheets for each truss design identified on the placement drawing. The building designer is responsible for temporary and permanent bracing of the roof and floor system and for the overall structure. The design of the truss support structure including headers, beams, walls, and columns is the responsibility of the building designer. For general guidance regarding bracing, consult BCSI-B1 and BCSI-B3 provided with the truss delivery package or online @ sbcindustry.com


Bearing reactions less than or equal to 3000# are deemed to comply with the prescriptive Code requirements. The contractor shall refer to the attached Tables (derived from the prescriptive Code requirements) to determine the minimum foundation size and number of wood studs required to support reactions greater than 3000# but not greater than 15000#. A registered design professional shall be retained to design the support system for any reaction that exceeds those specified in the attached Tables. A registered design professional shall be retained to design the support system for all reactions that exceed 15000#.

Signature

Curtis Quick



Reilly Road Industrial Park Fayetteville, N.C. 28309 Phone: (910) 864-8787 Fax: (910) 864-4444

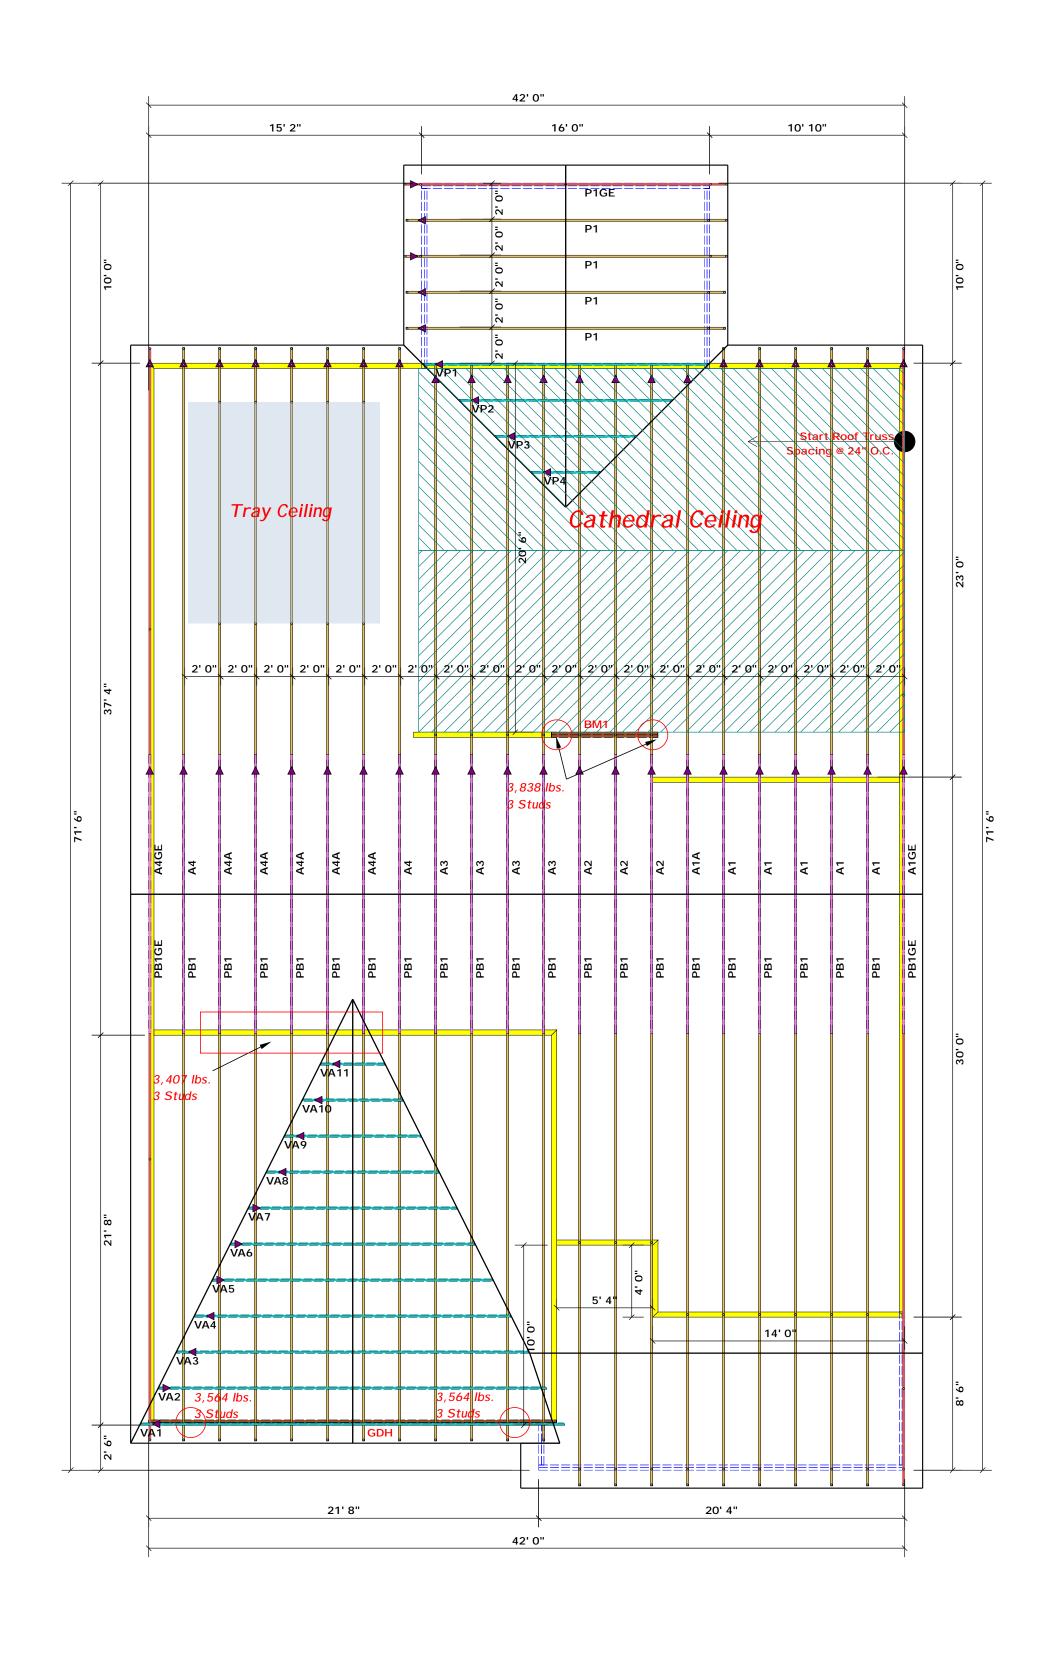

▲ = Denotes Left End of Truss(Reference Engineered Truss Drawing)Do Not Erect Trusses Backwards

3400 !

6600 2

10200 3

13600 4

17000 5

> 2550 1 5100 2

7650 3

10200 4 12750 5

15300 6

All Truss Reactions are Less than 3,000 lbs. Unless Noted Otherwise.

-- Denotes Reaction Greater than 3,000 lbs.

Beam Legend PlotID **Net Qty** Length Plies Product 6' 0" BM1 1-3/4"x 9-1/4" LVL Kerto-S 2 2 Truss Placement Plan 23' 0" 1-3/4"x 16" LVL Kerto-S 2 2 **GDH** 

asses Buokwar as				SCALE: 3/16" = 1'	3311 23 3
	BUILDER	Weaver Development	CITY / CO.	Harnett Co. / Harnett	THIS IS A T These trusses the building de sheets for eac
	JOB NAME	Lot 5 Adcock Farm	ADDRESS	Lot 5 Adcock Farm	is responsible the overall str walls, and col regarding brac
	PLAN	Lauren III / Elev. A / CP	MODEL	Model	or online @ sk  Bearing reac prescriptive (
	SEAL DATE	11/7/18	DATE REV.	/ /	( derived from foundation si than 3000# b be retained to
	QUOTE #	Quote #	DRAWN BY	Curtis Quick	specified in t retained to do
-	JOB#	J0620-2983	SALES REP.	Lenny Norris	Signature

ese trusses are designed as individual building components to be incorporated into building design at the specification of the building designer. See individual design ets for each truss design identified on the placement drawing. The building designer esponsible for temporary and permanent bracing of the roof and floor system and for overall structure. The design of the truss support structure including headers, beams, is, and columns is the responsibility of the building designer. For general guidance arding bracing, consult BCSI-B1 and BCSI-B3 provided with the truss delivery package on the second structure. The design of the truss delivery package on the second structure including the second structure including the second structure. The contractor shall refer to the attached Tables or two design the support structure to support reactions greater in 3000# but not greater than 15000#. A registered design professional shall retained to design the support system for any reaction that exceeds those defined in the attached Tables. A registered design professional shall be ained to design the support system for all reactions that exceed 15000#.

Curtis Quick

Curtis Quick



Reilly Road Industrial Park Fayetteville, N.C. 28309 Phone: (910) 864-8787 Fax: (910) 864-4444