


OPEN SPACE

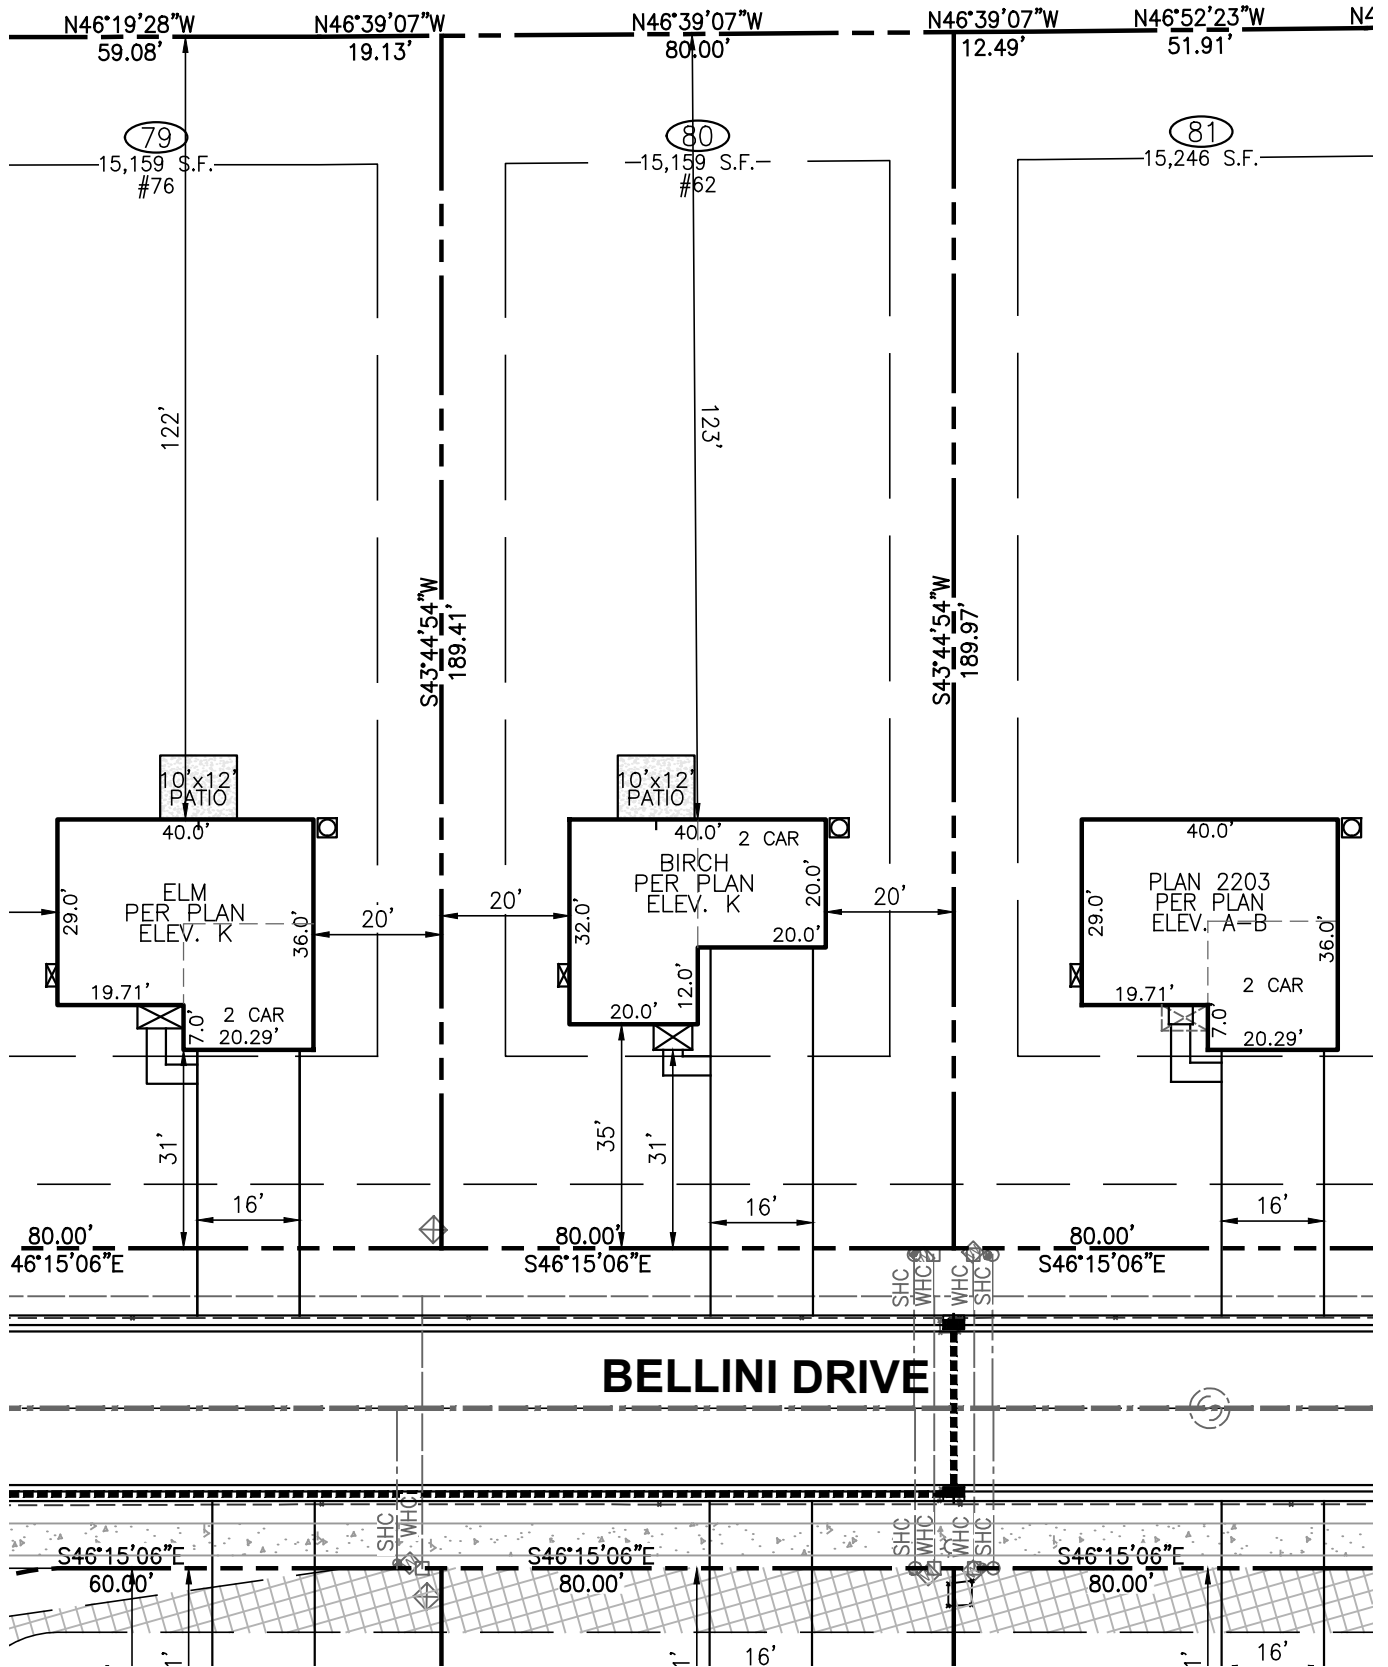


**BELLINI DRIVE**


FRONT	30' MIN.
SIDE	10' MIN. (20' CORNER)
REAR	20' MIN.
IMPERVIOUS	2,305 S.F. (15%)

DRIVEWAY	920 SF
LEADWALK	25 SF
PUBLIC WALK	N/A SF
SOD	13,060 SF
WHC	31 LF
SHC	32 LF
PATIO	120 SF
HSE FACING	S. WEST

- LEGEND**
- ELEC. METER
  - A/C UNIT

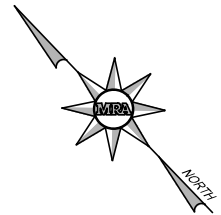

**BUILDER**  
 RYAN HOMES  
 5734 TRINITY ROAD, SUITE 200  
 RALEIGH, NC 27607  
 PHONE: 919-233-0793

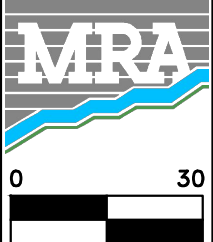

**MORRIS & RITCHE ASSOCIATES OF NC, PC**  
 ENGINEERS, ARCHITECTS, PLANNERS, SURVEYORS AND LANDSCAPE ARCHITECTS  
 5605 CHAPEL HILL ROAD, SUITE 112  
 RALEIGH, NC 27607 PHONE:  
 984-200-2103  
 FIRM LICENSES C-4182 & G-492  
 www.mragta.com

SITE PLAN  
 FOR  
**QUAIL GLEN**  
 PHASE 4A  
 LOT 80 #62 BELLINI DRIVE  
 BLACK RIVER TOWNSHIP  
 HARNETT COUNTY NORTH CAROLINA