


Norris Farm
 3-Bedroom Septic Proposal
 Lot #11

System: Gravity D-Box
 Lines: 3-4 (230')
 0.4 LTAR
 24" Trench Bottom
 Accepted Status System
 Repair: Pressure Manifold
 Lines: 1-2, 5-6 (230')
 0.4 LTAR
 24" Trench Bottom
 Accepted Status System

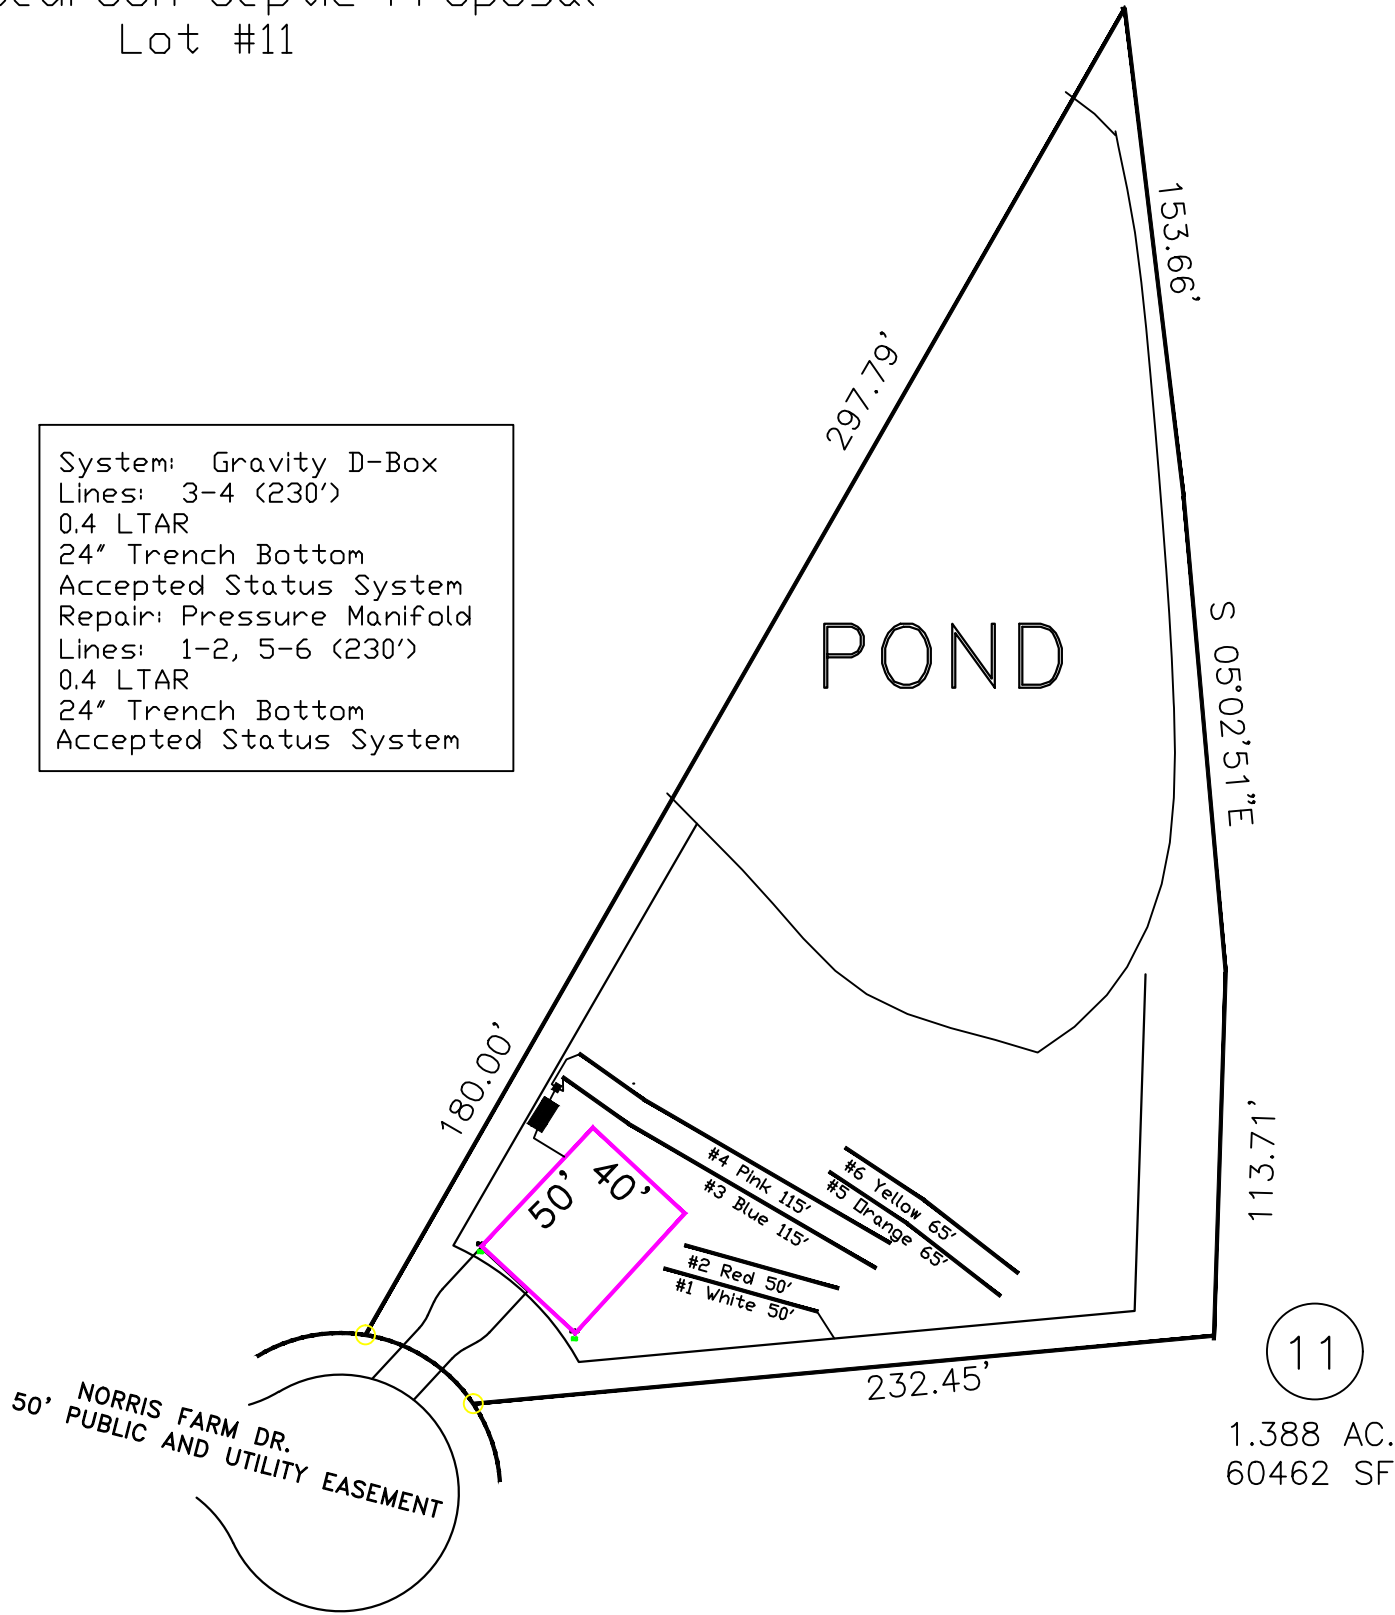

11
 1.388 AC.
 60462 SF

NORRIS FARM DR.
 50' PUBLIC AND UTILITY EASEMENT

GRAPHIC SCALE
 1" = 60'



Adams
 Soil Consulting
 919-414-6761
 Job #574