


- Notes: 1. Footers to be on undisturbed soil  
 2. Foundation work to be performed in accordance to 2018 NC Residential Building Code  
 3. Foundation Ventilation to be provided 1 Sq inch per 1 Sq Foot

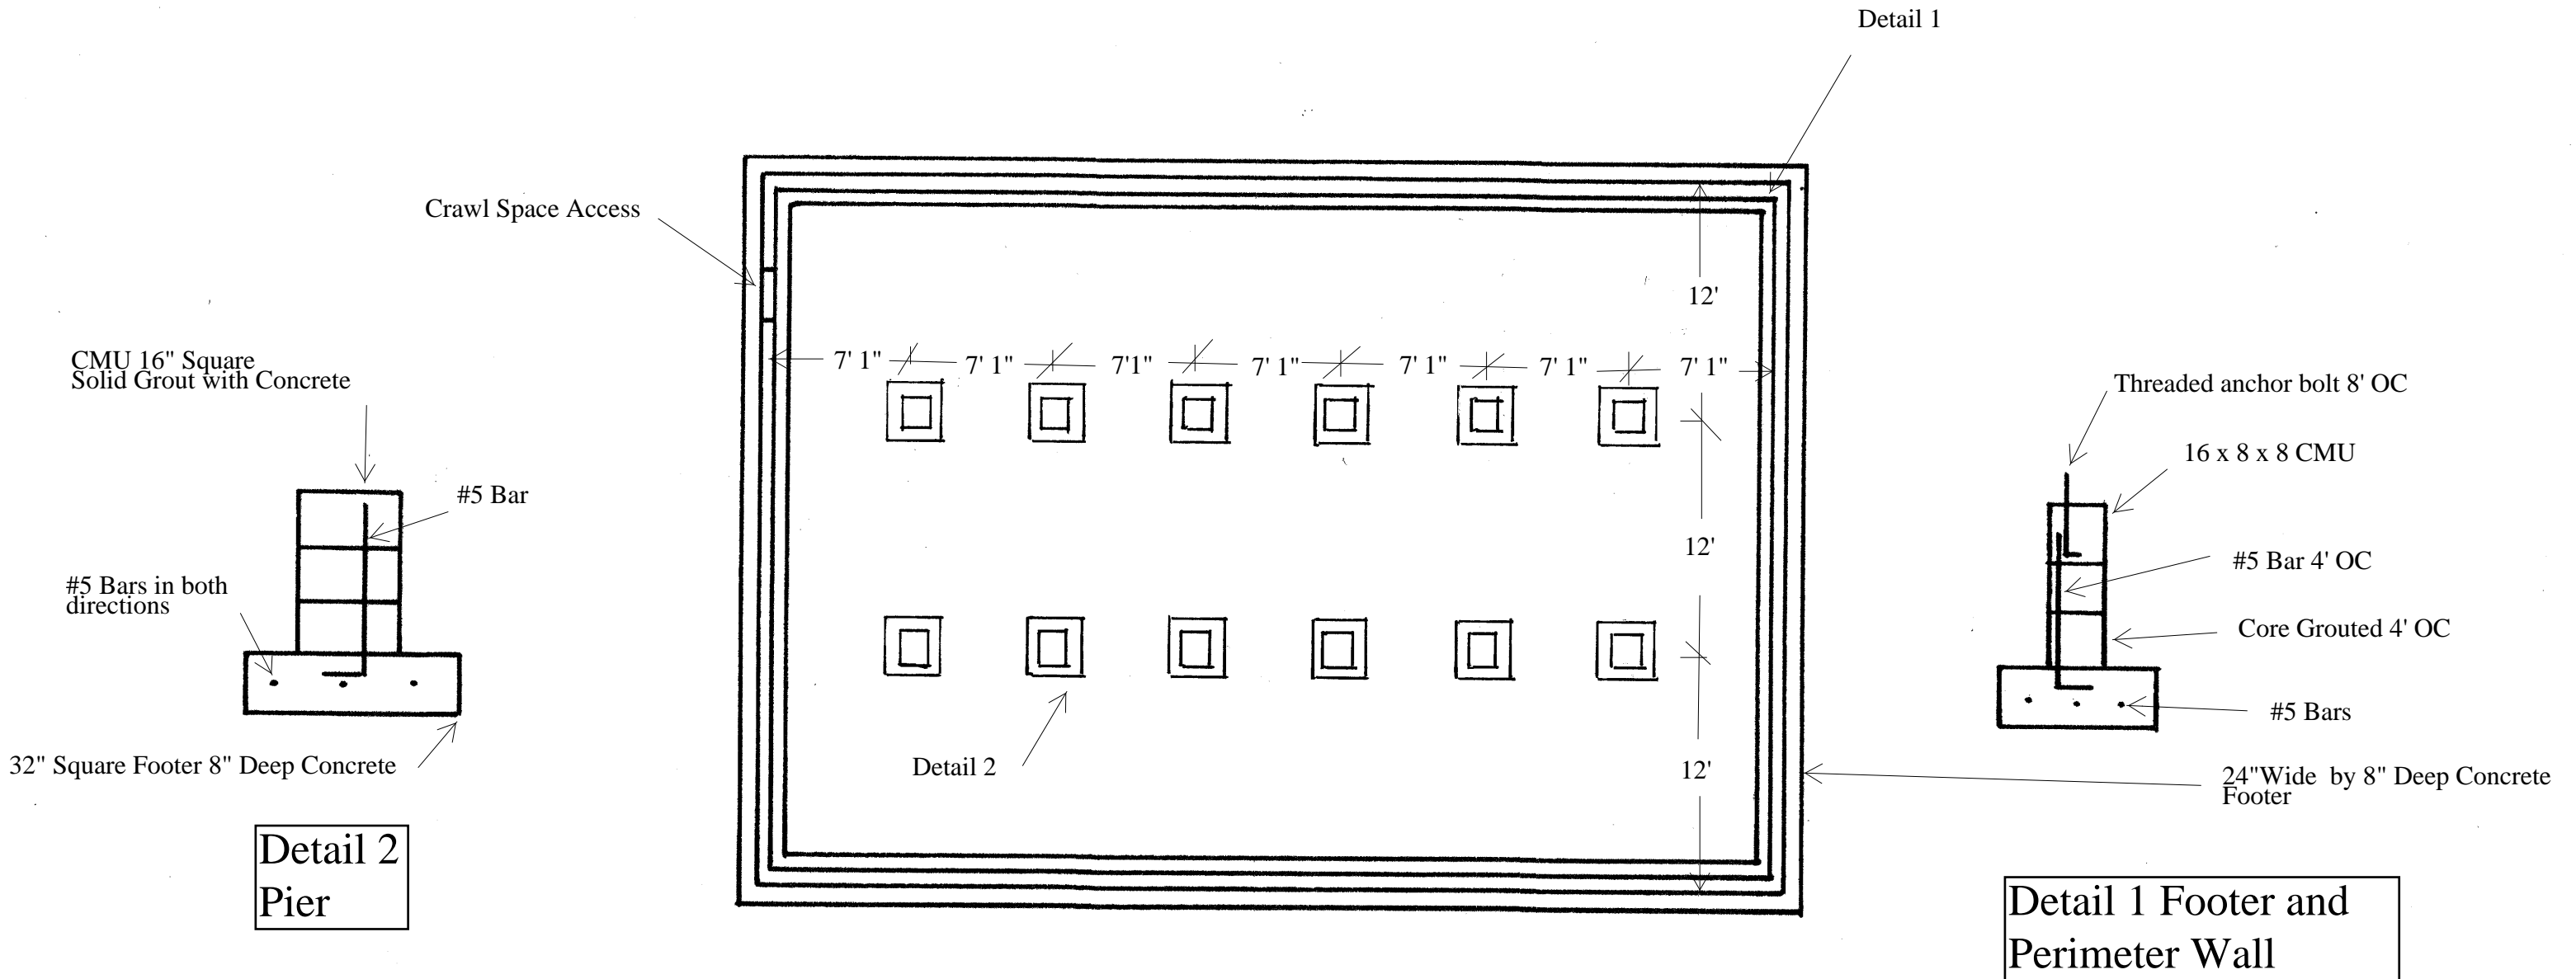

Scott and Sonya Seagroves Residence  
 1377 Delma Grimes Rd  
 Coats, NC 27521  
 Foundation Plan 09.09.2020