


- Notes: 1. Trusses to be in accordance to design and construction by Truss Manufacturer
2. Slope to be 6/12.

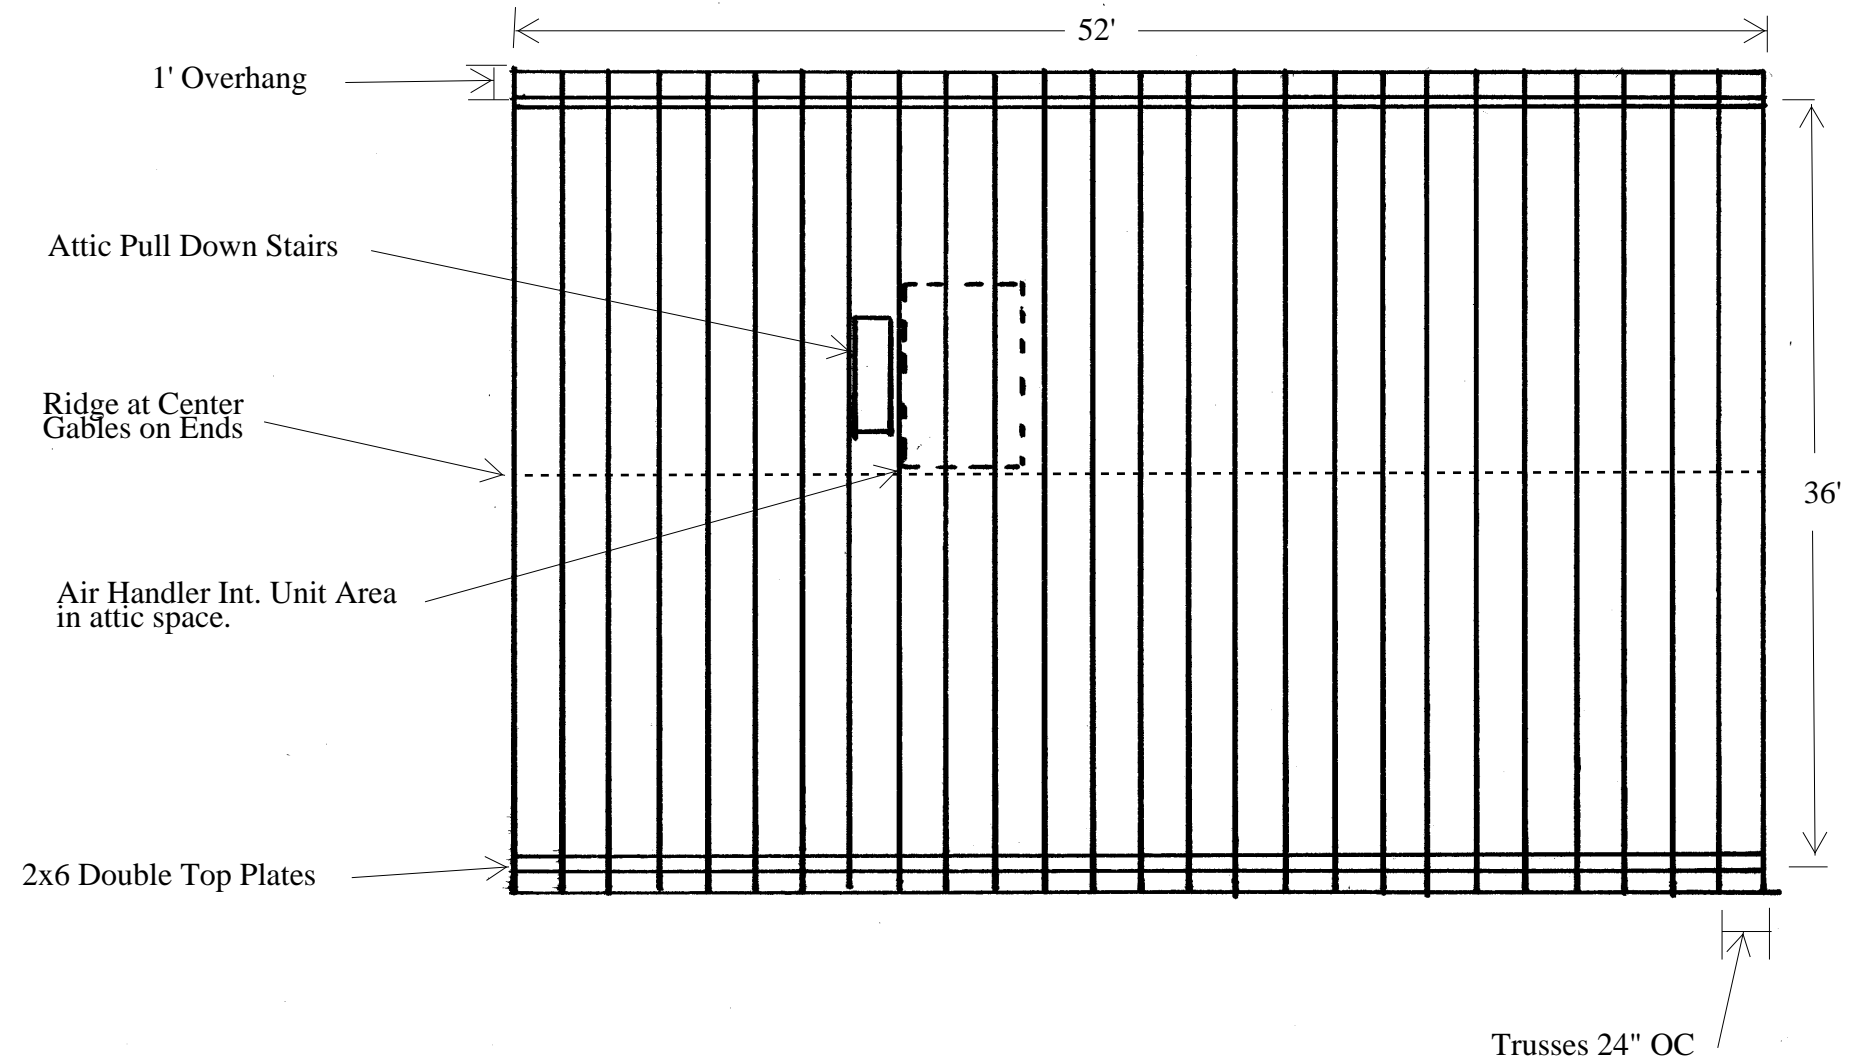

Scott and Sonya Seagroves Residence
1377 Delma Grimes Rd
Coats, NC 27521 Truss Layout Plan 09.01.2020