
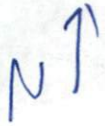


(9.72 AC)

138 Navaho Trail

SITE PLAN APPROVAL SFD
DISTRICT 4/RAZOR USE 50x50
#BEDROOMS 4

8-11-2011 A-G
ZONING ADMINISTRATOR

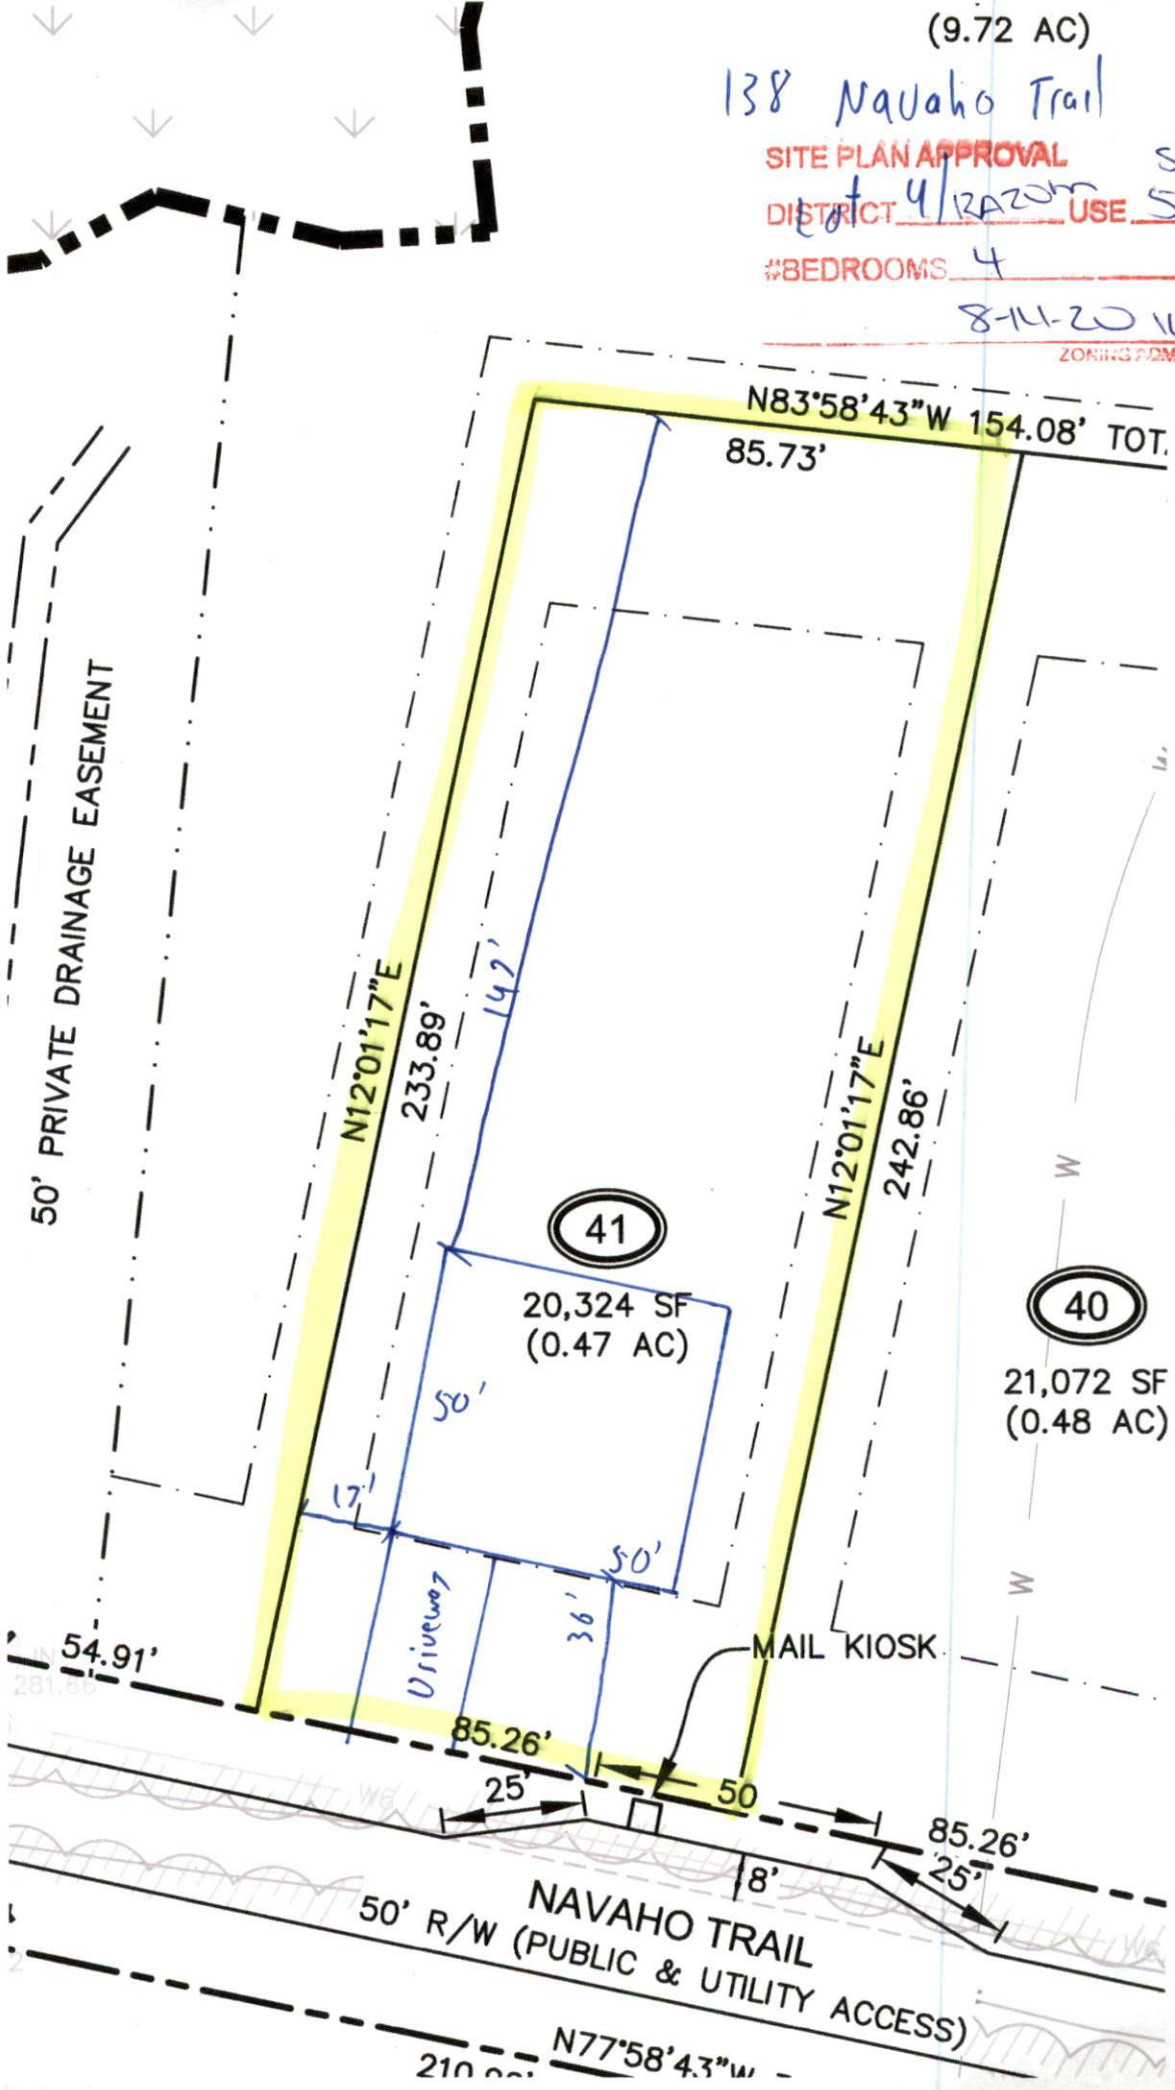

50' PRIVATE DRAINAGE EASEMENT

41

20,324 SF
(0.47 AC)

Driveway

MAIL KIOSK

40

21,072 SF
(0.48 AC)

NAVAHO TRAIL
50' R/W (PUBLIC & UTILITY ACCESS)

N77°58'4.3"W