

## Harnett County Department of Public Health Improvement Permit

A building permit cannot be issued with only an Improvement Permit

PROPERTY LOCATION: 305 Village Bend Dr. (Rawls Ch. Rd. - SR  
SUBDIVISION Olde Mill Village LOT # 34

ISSUED TO: Dan Ryan Builders - North Carolina, L

NEW  REPAIR  EXPANSION  Site Improvements required prior to Construction Authorization Issuance:

Type of Structure: 50x58 sfd, 4 beds 2.5 baths

Proposed Wastewater System Type: 25% Reduction System

Projected Daily Flow: 480 GPD

Number of bedrooms: 4 Number of Occupants: 8 max


Basement  Yes  No

Pump Required:  Yes  No  May be required based on final location and elevations of facilities

Type of Water Supply:  Community  Public  Well Distance from well NA feet

Permit valid for:  Five years  No expiration

Permit conditions: \_\_\_\_\_

Authorized State Agent:  Date: 10/01/2020 SEE ATTACHED SITE SKETCH

The issuance of this permit by the Health Department in no way guarantees the issuance of other permits. The permit holder is responsible for checking with appropriate governing bodies in meeting their requirements. This site is subject to revocation if the site plan, plat, or the intended use changes. The Improvement Permit shall not be affected by a change in ownership of the site. This permit is subject to compliance with the provisions of the Laws and Rules for Sewage Treatment and Disposal and to conditions of this permit.

## Construction Authorization (Required for Building Permit)

The construction and installation requirements of Rules 1950, 1952, 1954, 1955, 1956, 1957, 1958, and 1959 are incorporated by references into this permit and shall be met. Systems shall be installed in accordance with the attached system layout.

ISSUED TO: Dan Ryan Builders - North Carolina PROPERTY LOCATION: 305 Village Bend Dr. (Rawls Ch. Rd. - S  
SUBDIVISION Olde Mill Village LOT # 34

Facility Type: 50x58 sfd, 4 beds 2.5 batl  New  Expansion  Repair

Basement?  Yes  No Basement Fixtures?  Yes  No

Type of Wastewater System\*\* 25% Reduction System (Initial) Wastewater Flow: 480 GPD

(See note below, if applicable )

At-Grade 25% Reduction System (Repair)


<u>Installation Requirements/Conditions</u>		Number of trenches <u>3</u>
Septic Tank Size <u>1000</u> gallons	Exact length of each trench <u>135</u> feet	Trench Spacing: <u>9</u> Feet on Center
Pump Tank Size _____ gallons	Trenches shall be installed on contour at a	Soil Cover: <u>6</u> inches
	Maximum Trench Depth of: <u>18</u> inches	(Maximum soil cover shall not exceed
	(Trench bottoms shall be level to +/-1/4" in all directions)	36" above the trench bottom)
Pump Requirements: _____ ft. TDH vs. _____ GPM		Aggregate Depth: <u>NA</u> inches above pipe
		<u>NA</u> inches below pipe
Conditions: <u>Gravity to D-Box Equal Distribution; Proposal by Adams Soil Const</u>		<u>NA</u> inches total

**WATER LINES (INCLUDING IRRIGATION) MUST BE 10FT. FROM ANY PART OF SEPTIC SYSTEM OR REPAIR AREA.  
NO UTILITIES ALLOWED IN INITIAL OR REPAIR DRAIN FIELD AREA.**

**\*\*If applicable: I understand the system type specified is different from the type specified on the application. I accept the specifications of this permit.**

Owner/Legal Representative Signature: \_\_\_\_\_ Date: \_\_\_\_\_

This Construction Authorization is subject to revocation if the site plan, plat, or the intended use changes. The Construction Authorization shall not be transferred when there is a change in ownership of the site. This Construction Authorization is subject to compliance with the provisions of the Laws and Rules for Sewage Treatment and Disposal and to the conditions of this permit. SEE ATTACHED SITE SKETCH

Authorized State Agent:  Date: 10/01/2020  
Andrew Cornin Construction Authorization Expiration Date: 10/01/2025

Application # SFD2008-0032


## Harnett County Department of Public Health Site Sketch

Property Location: 305 Village Bend Dr. (Rawls Ch. Rd. - SR 1415)

Issued To: Dan Ryan Builders - North Carolina, LLC Subdivision Olde Mill Village Lot # 34


Authorized State Agent: *[Signature]* Date: 10/01/2020

*ANDREW CORBIN*

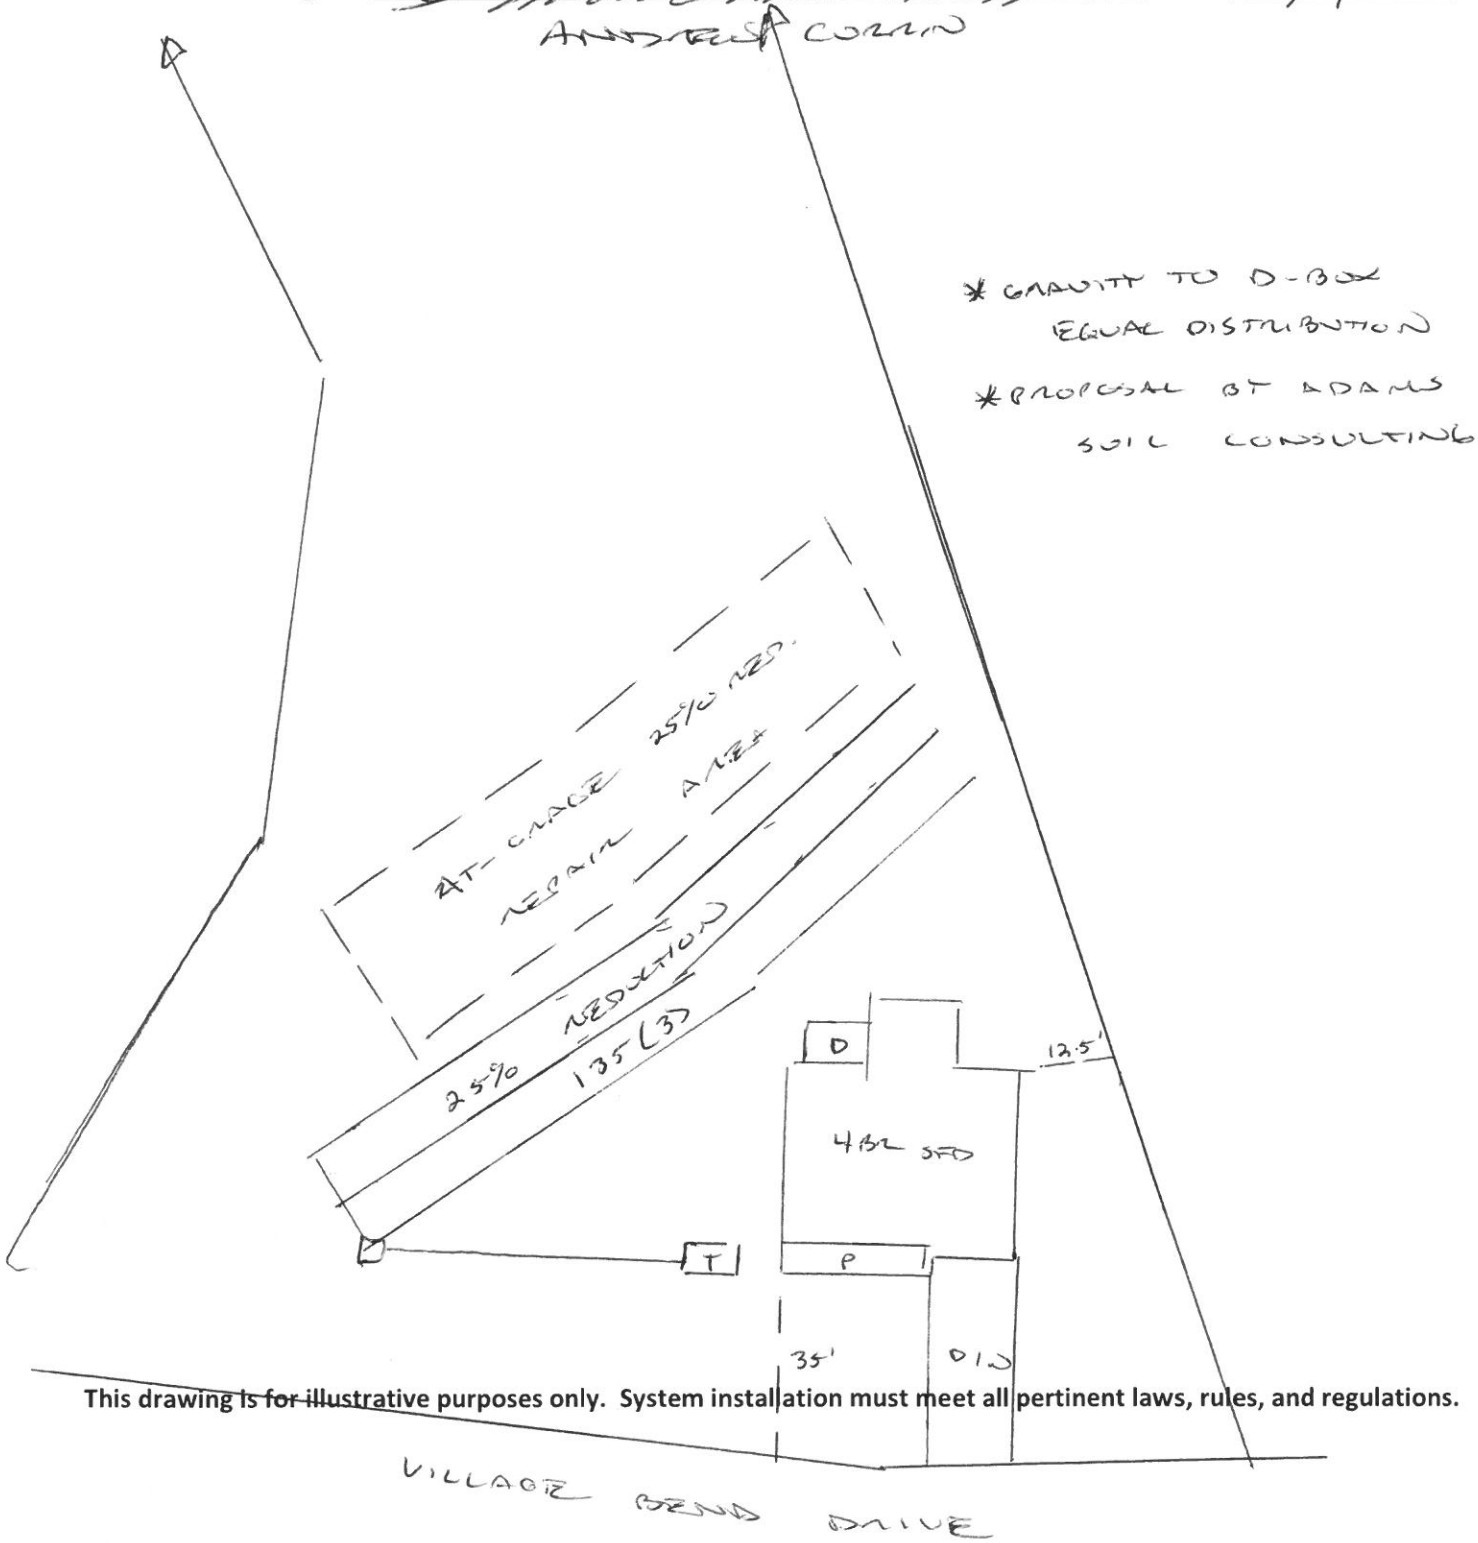

This drawing is for illustrative purposes only. System installation must meet all pertinent laws, rules, and regulations.


# Olde Mill Village 4-Bedroom Septic Proposal Lot #34

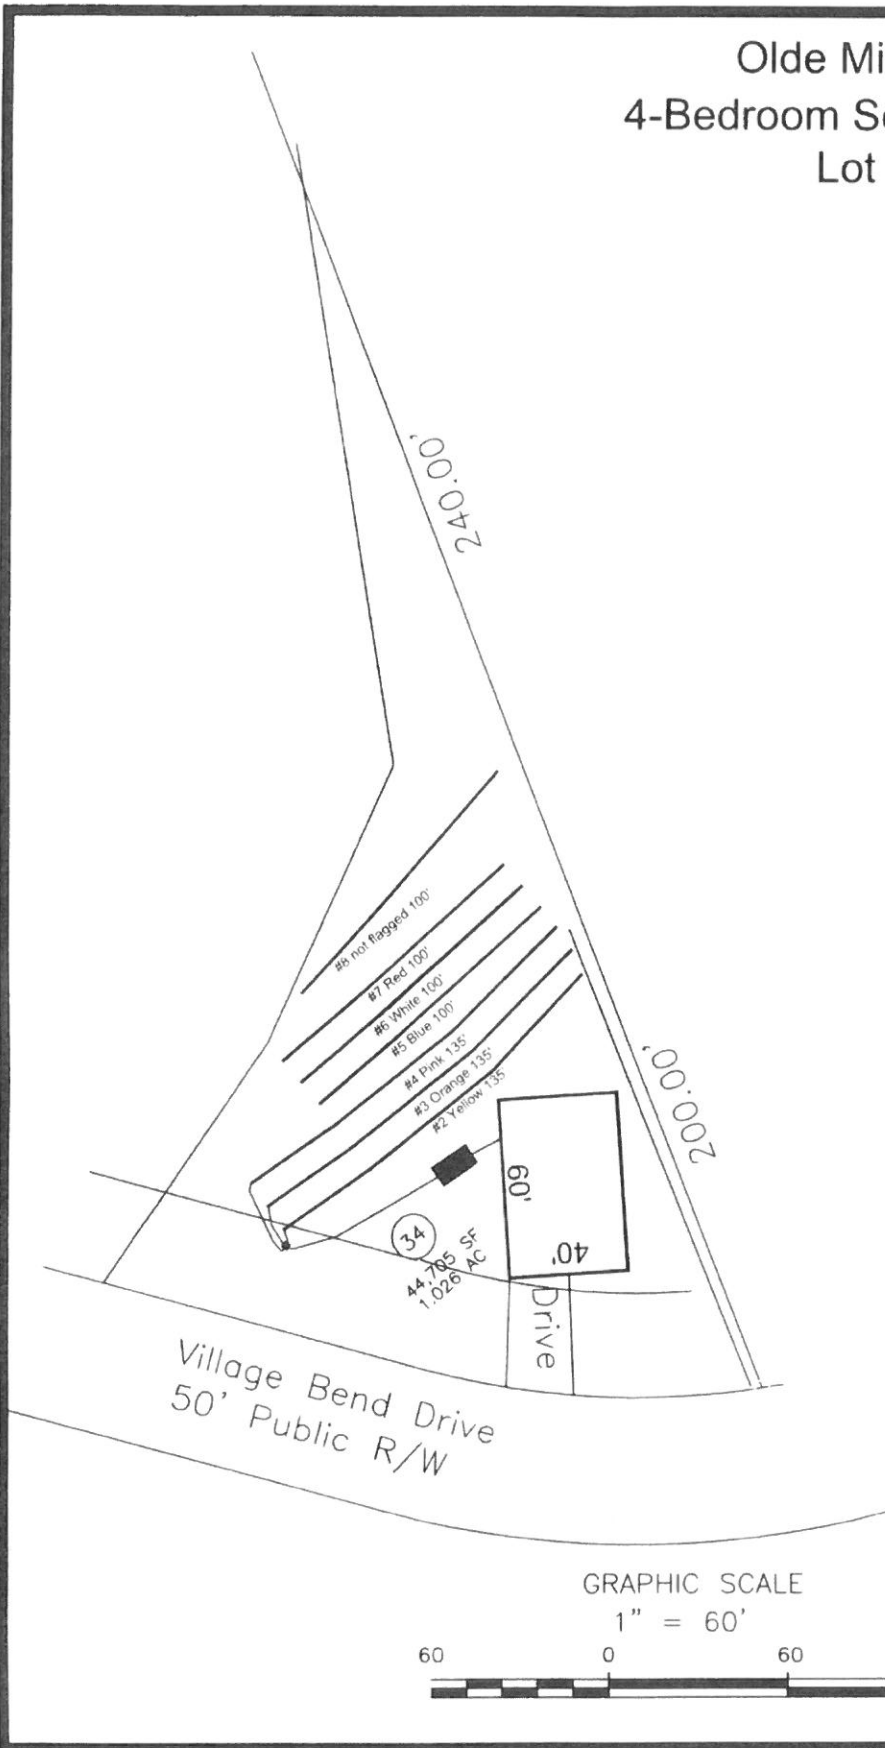

\*Preliminary Design  
Not a Permit

If plumbing is not sufficient  
a pump and tank may be  
required to septic drain field.

System: Gravity to D-Box  
Lines: 1-3 (405')  
0.3 LTAR  
18" Trench Bottom  
Accepted Status System  
Repair: Pressure Manifold  
Lines: 4-8 (400')  
0.3 LTAR  
12" Trench Bottom  
Accepted Status System

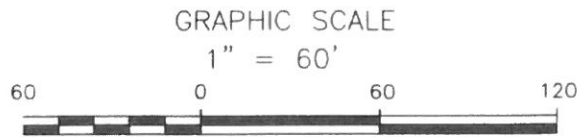

Adams  
Soil Consulting  
919-414-6767  
Job #699