

PLANS DESIGNED TO THE NC STATE BUILDING CODE, 2018 EDITION.



**NOTICE TO CONTRACTOR**  
 All construction must comply with current NC Building Codes and is subject to field inspection and verification.

**APPROVED**  
 Limited building only review  
 Permit holder responsible for full compliance with the code


09/16/2020

*B. English*


**Harnett COUNTY**  
 NORTH CAROLINA

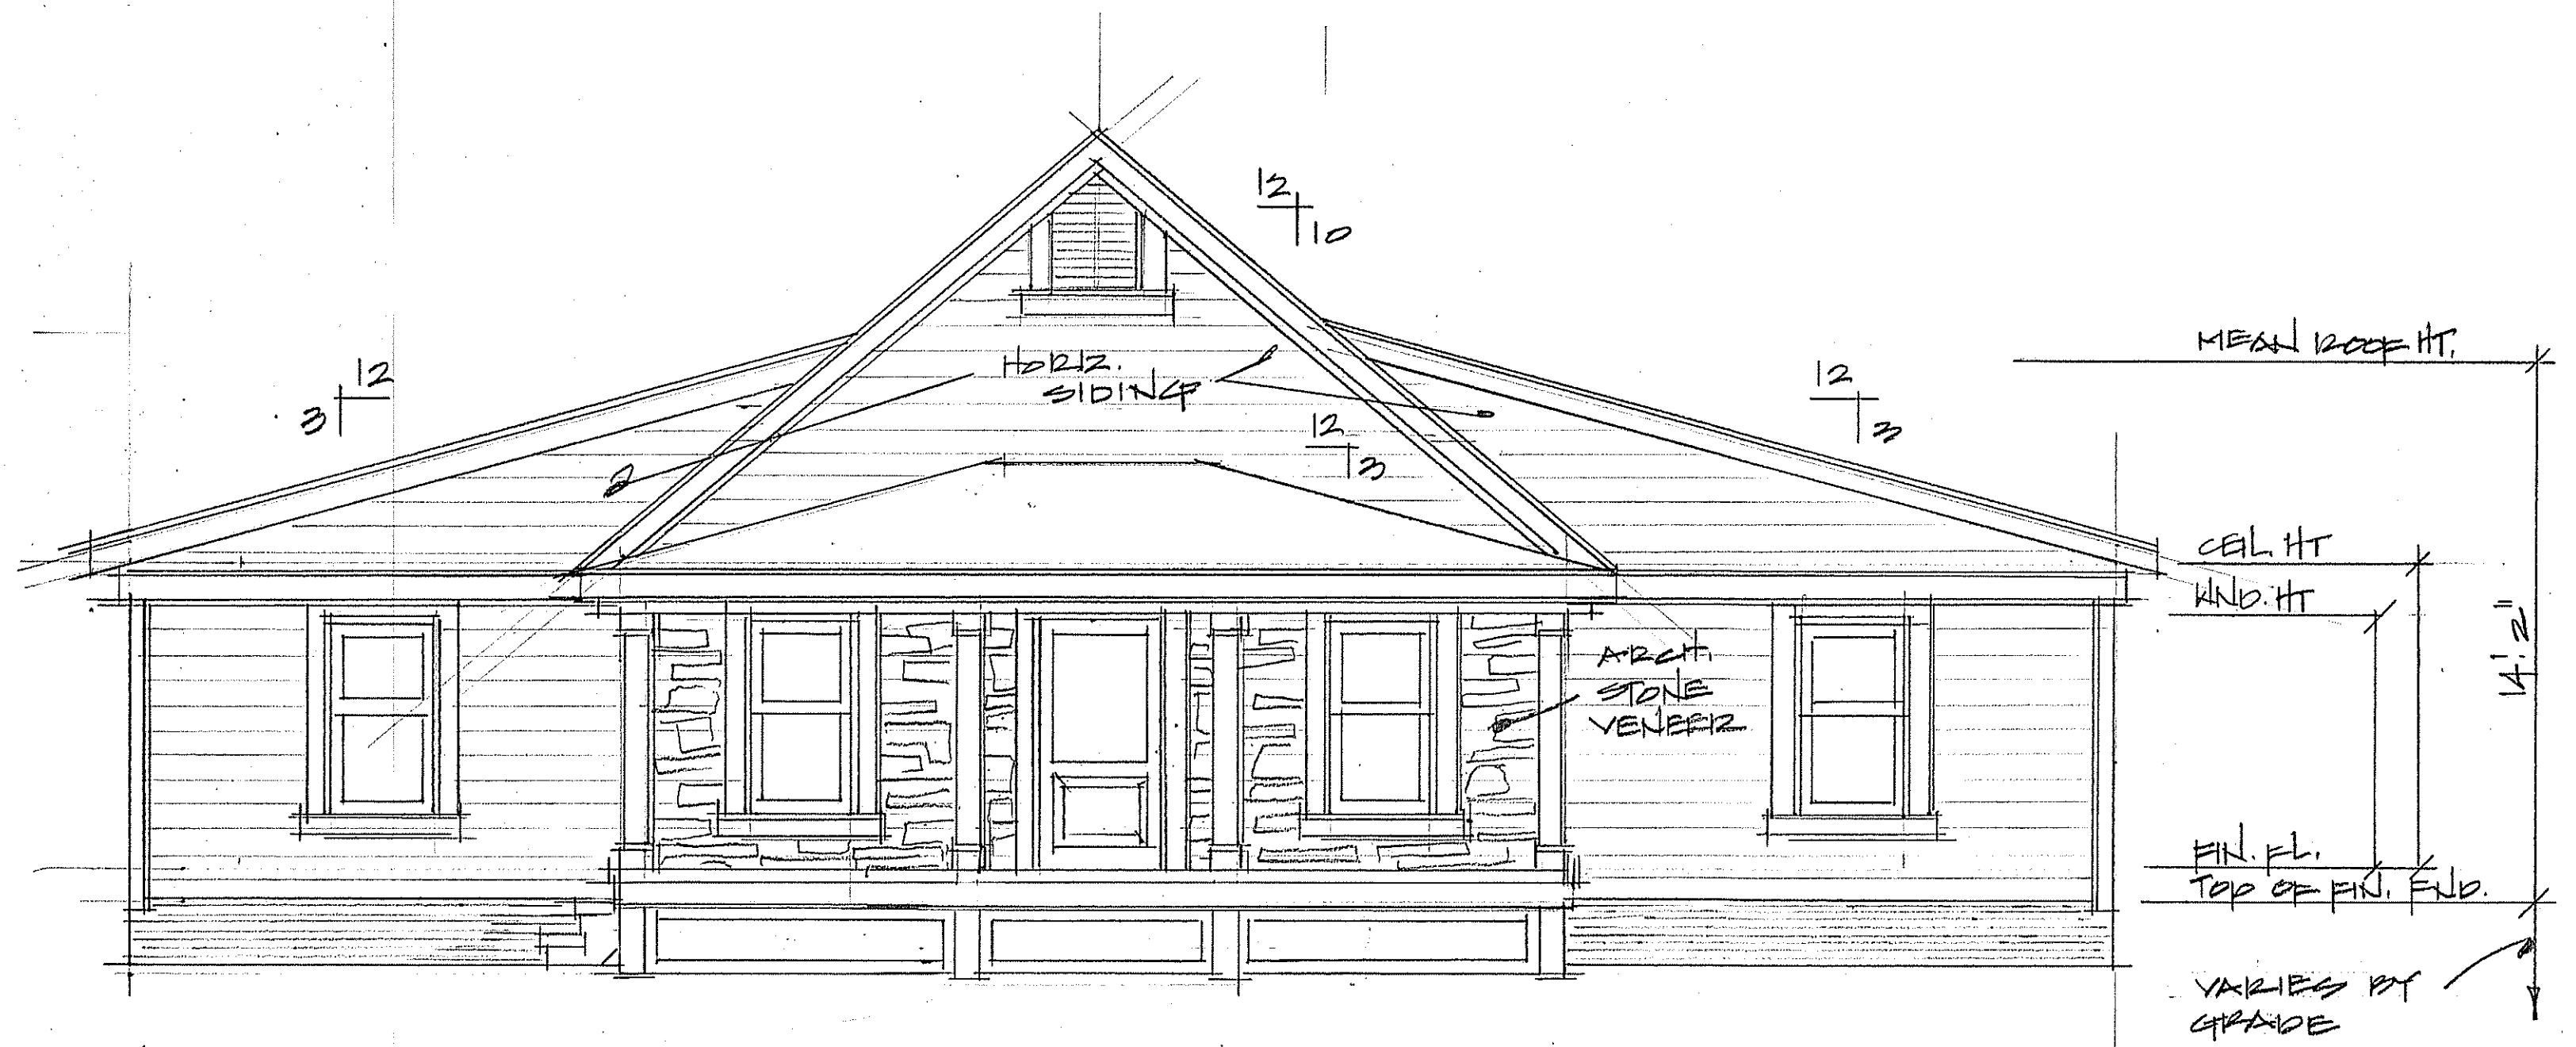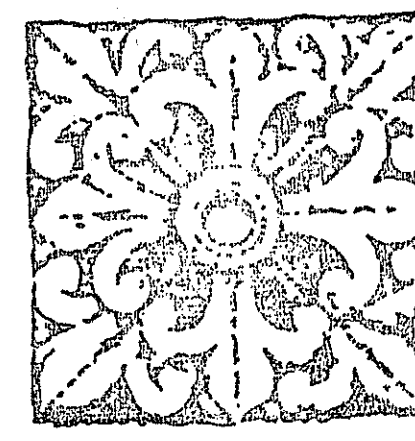


FRONT ELEVATION @ 1/4" = 1'-0"

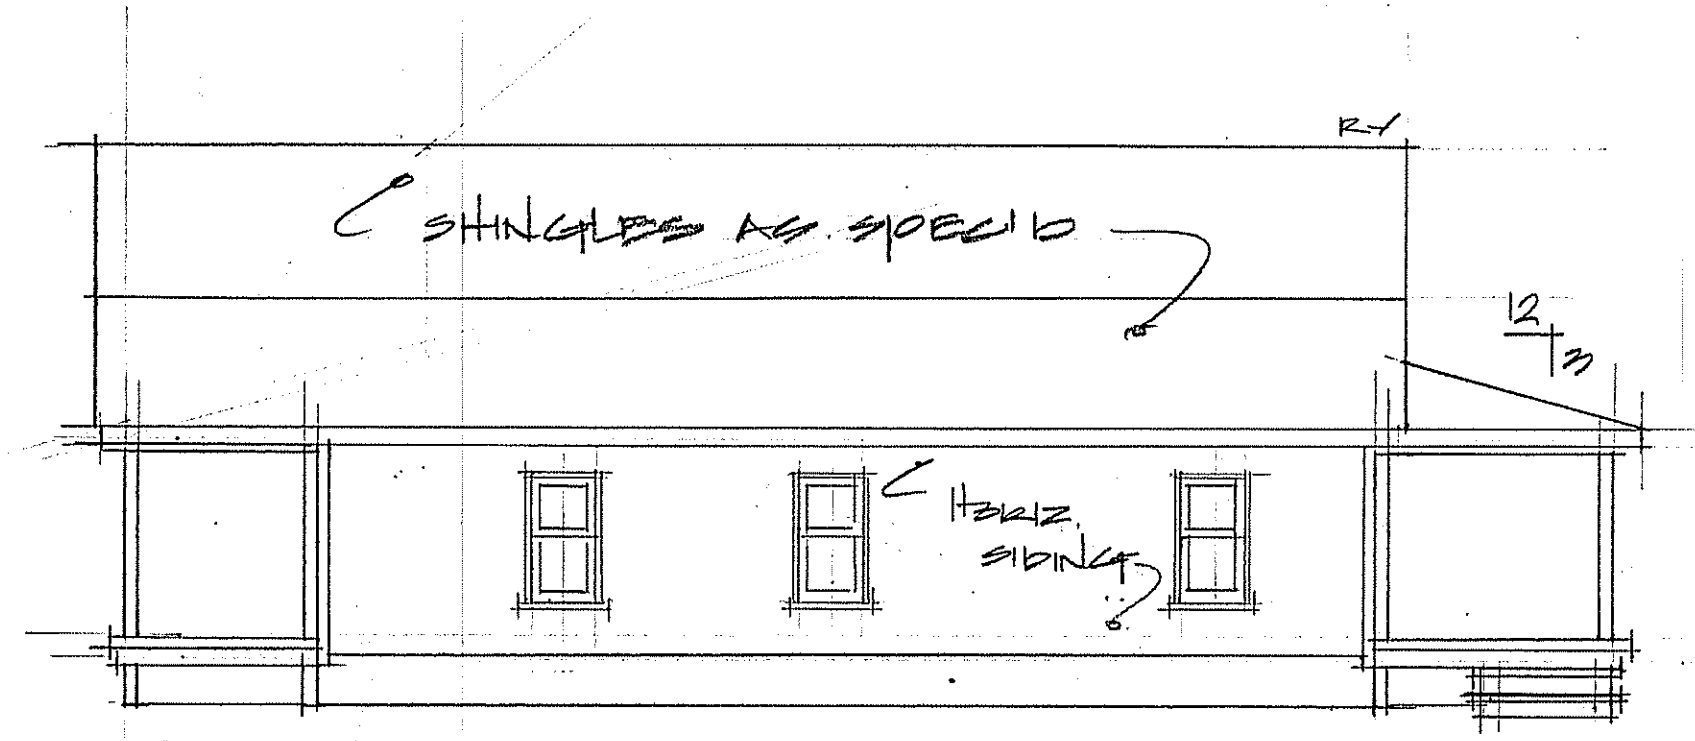


LEFT ELEVATION @ 1/8" = 1'-0"

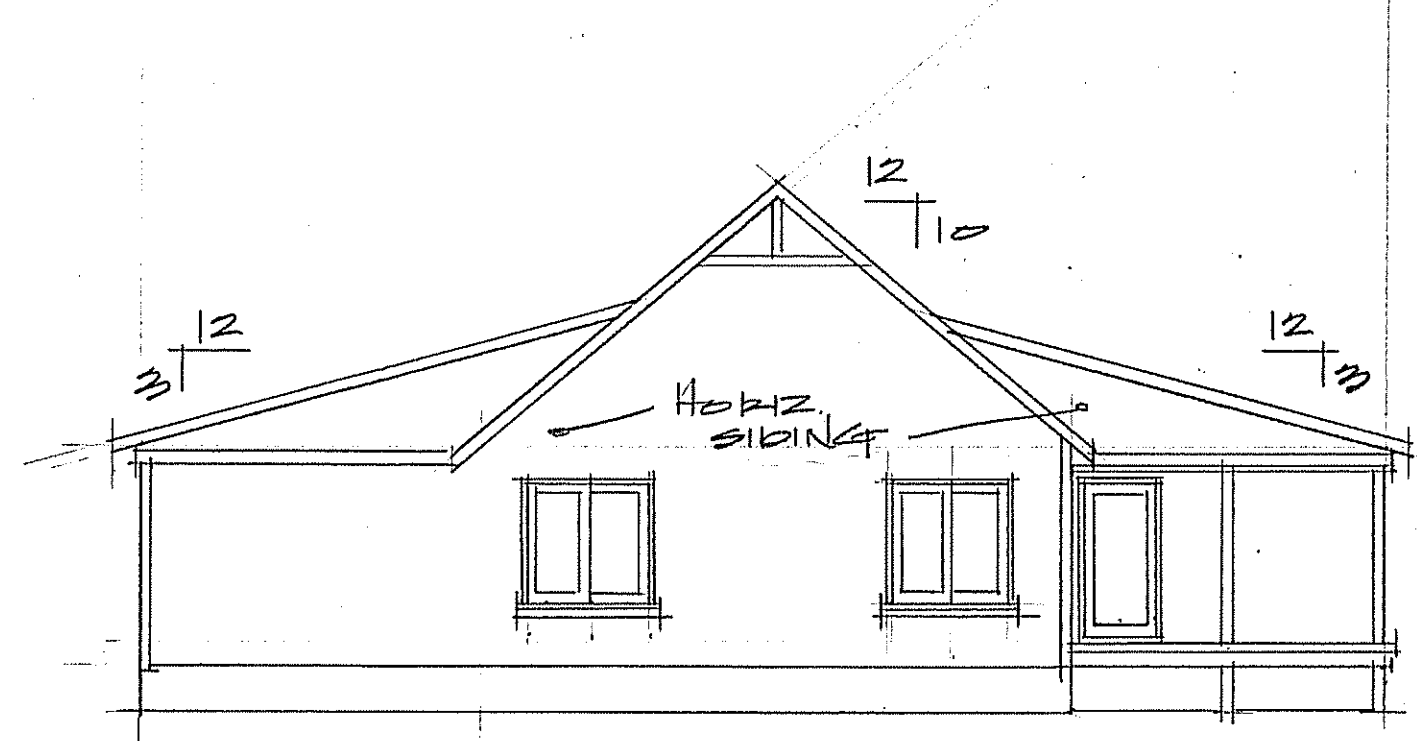

REAR ELEVATION @ 1/8" = 1'-0"

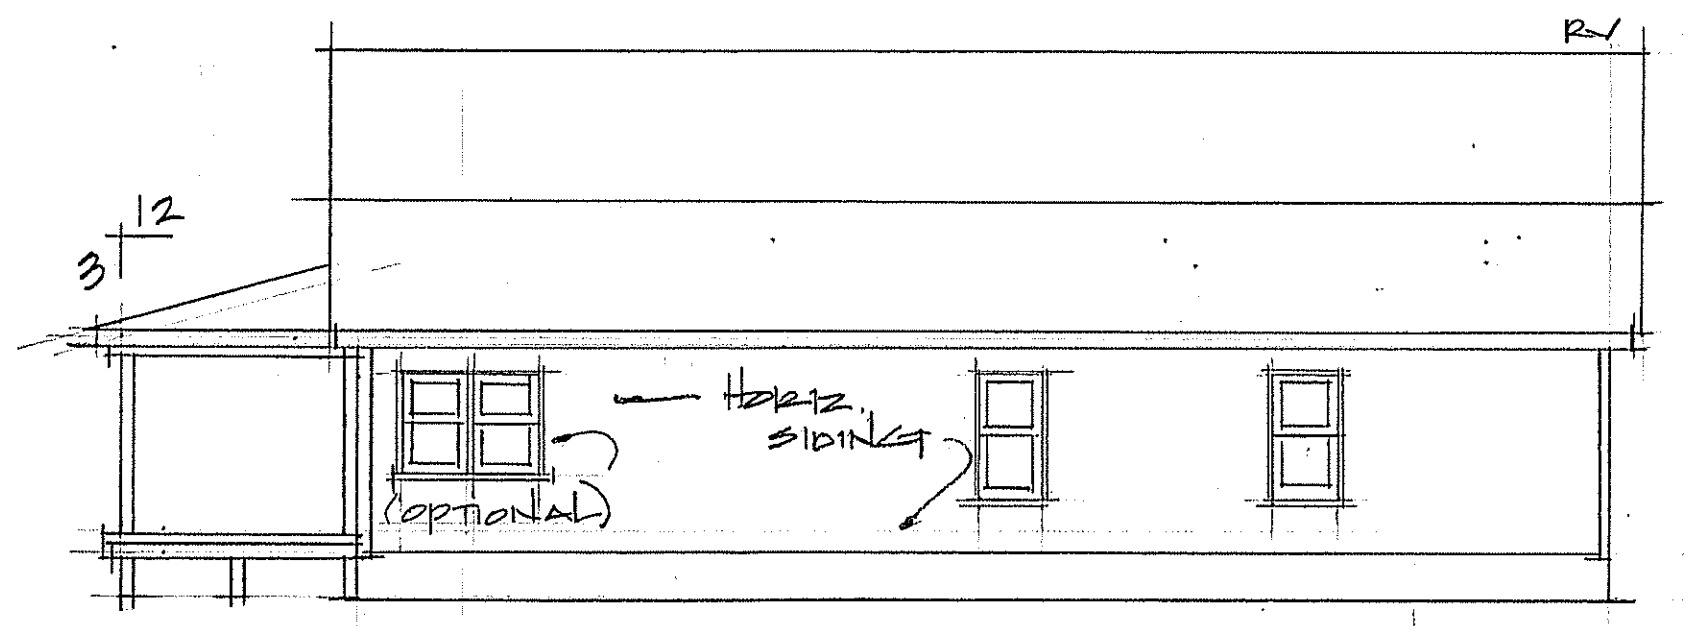


RIGHT ELEVATION @ 1/8" = 1'-0"

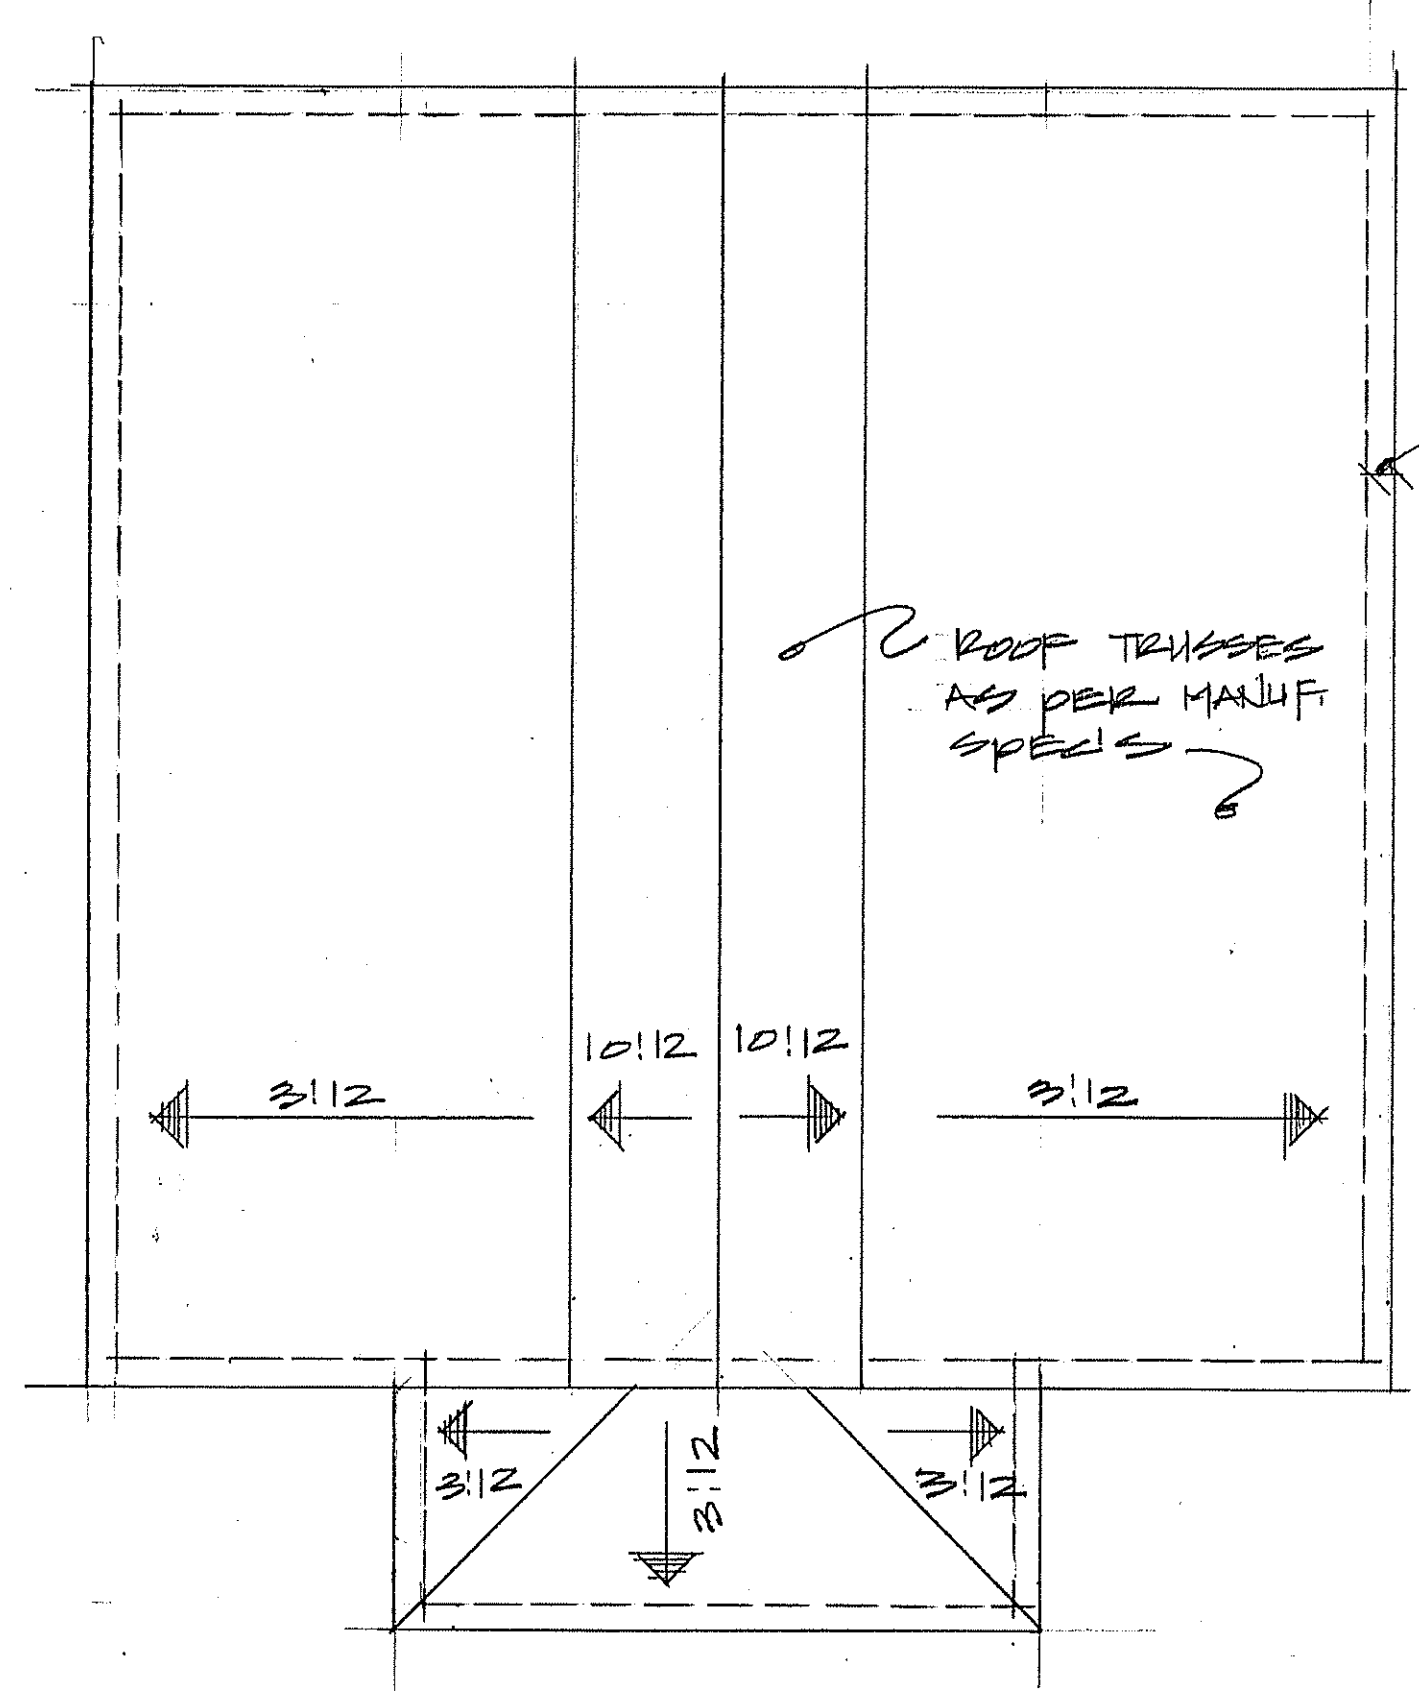


ROOF LAYOUT @ 1/8" = 1'-0"  
 TRUSS DESIGN, LAYOUT, AND ENGINEERING TO BE PROVIDED BY THE TRUSS MANUF.

CIDER HOUSE STUDIO  
 919.624.4770

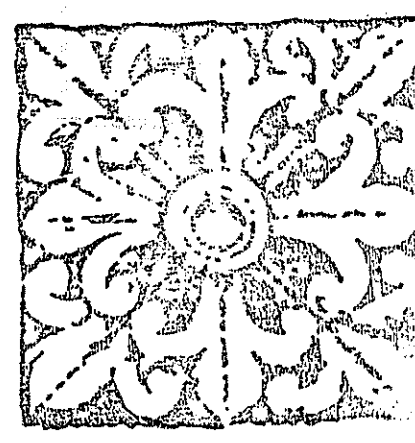


COMPTON RESIDENCE  
 PLAN: 2001

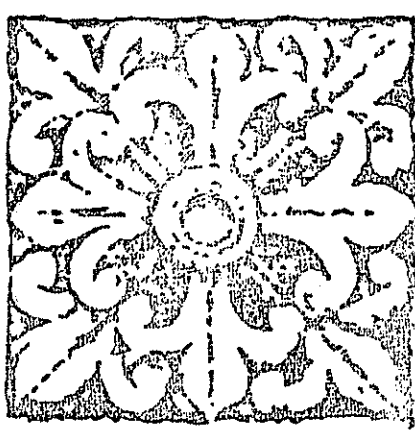








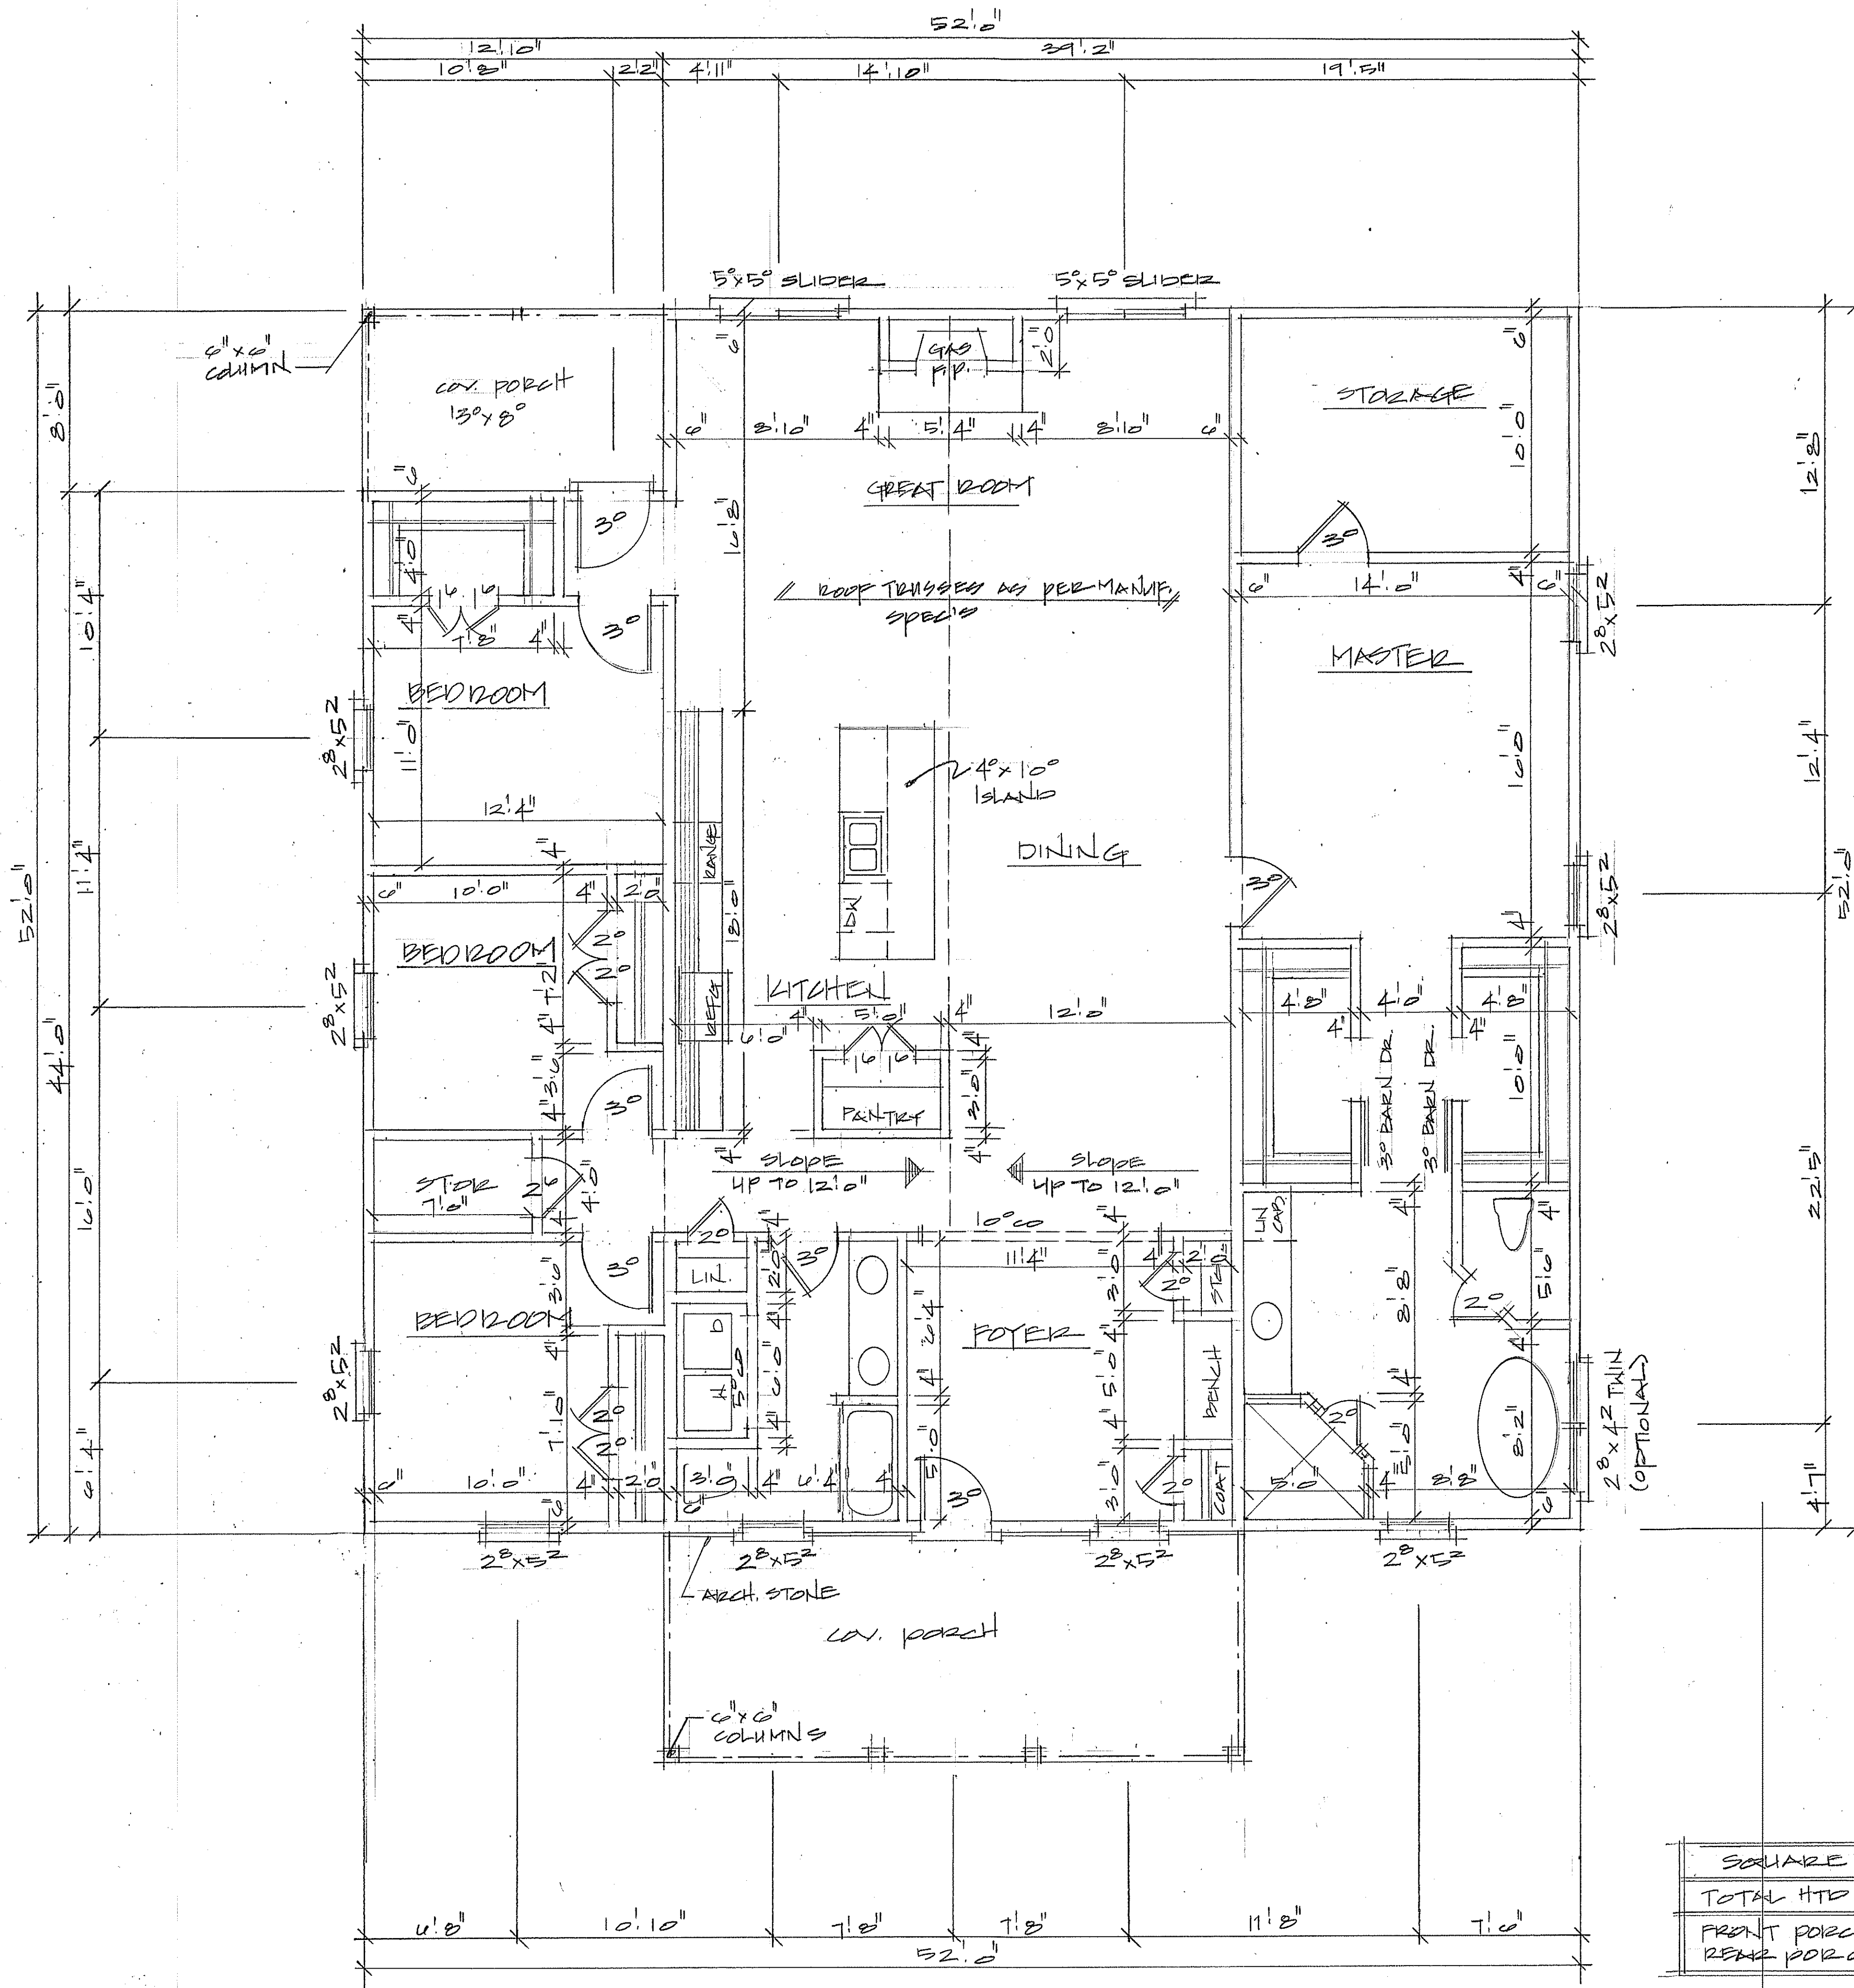

FLOOR PLAN @ 1/4" = 1'-0"

SQUARE FOOTAGE	
TOTAL HTD	2601
FRONT PORCH	250
REAR PORCH	104

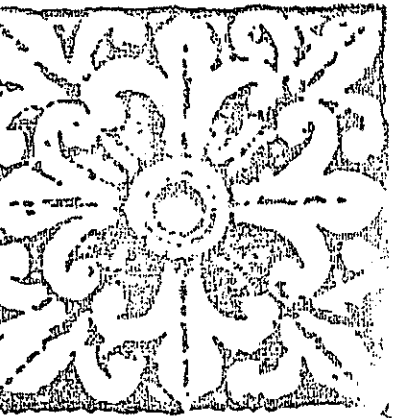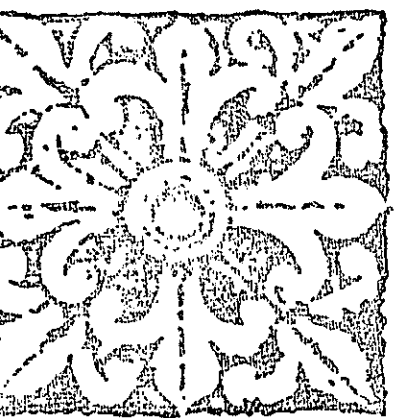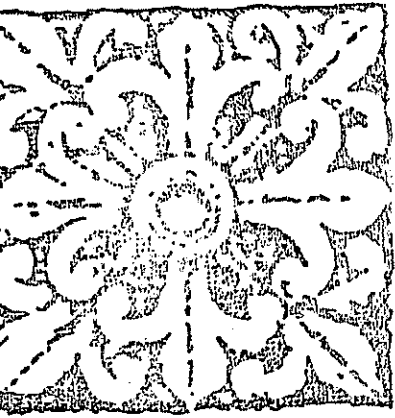

SIDER HOUSE STUDIO  
919.624.4776

COMPTON RESIDENCE  
PLAN 200

